

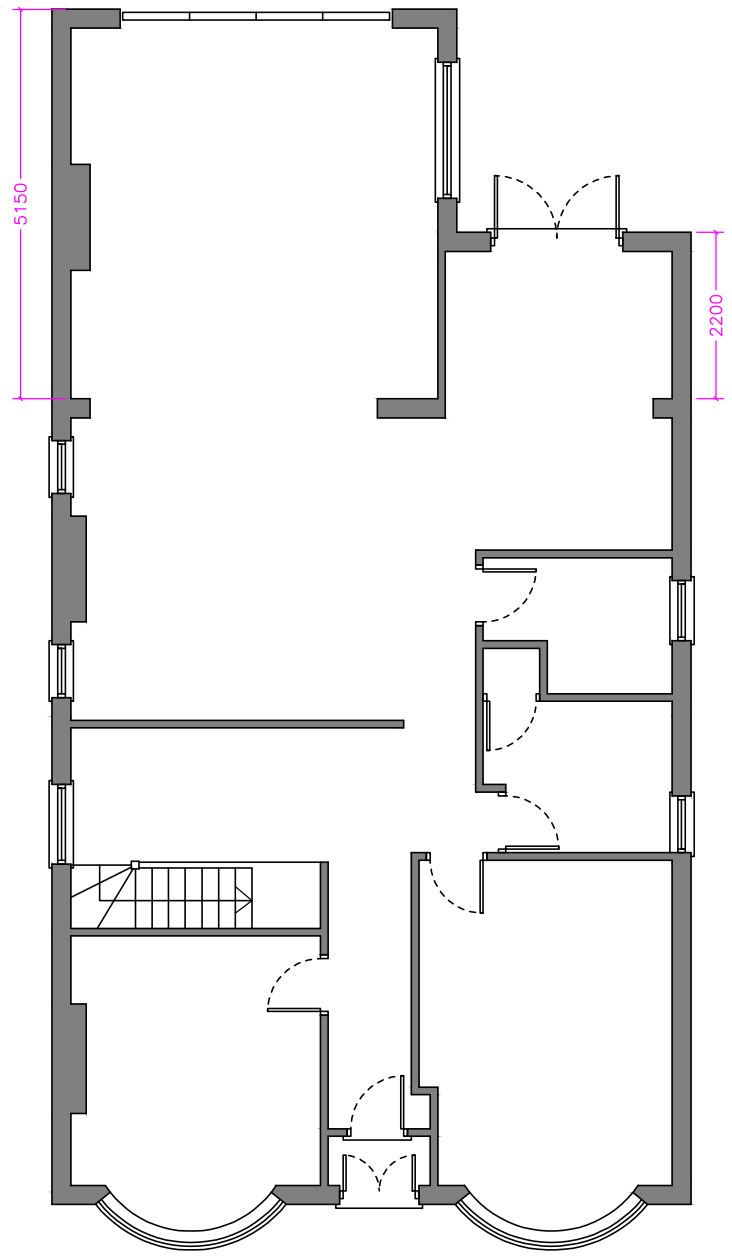


NOTES:
~~All dimensions must be checked on site and~~
~~not scaled from this drawing.~~


Measured in accordance with the RICS Code of Measuring Practice Guidelines and the RICS Property Measurement 2nd Edition.

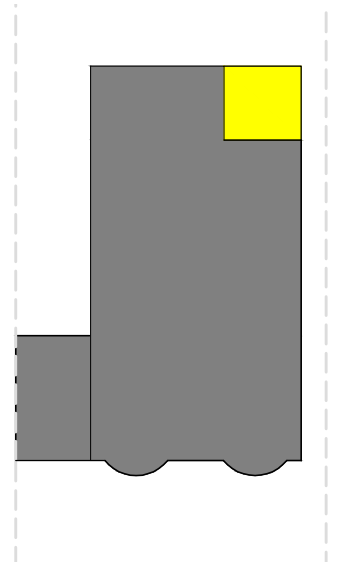

EXISTING
GROUND FLOOR PLAN

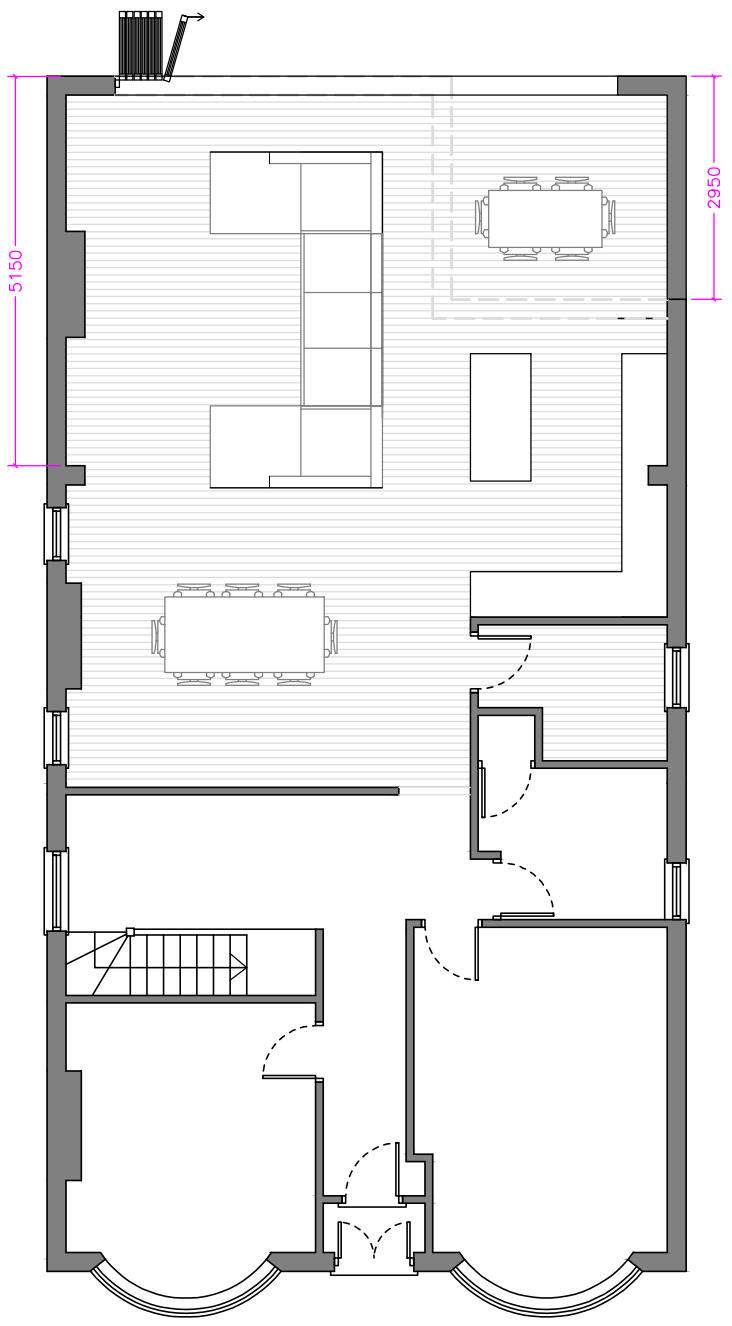

PROPOSED
GROUND FLOOR PLAN

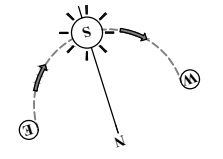

Client
MR & MRS KING

Job Title
22 KINGSWELL RIDE
CUFFLEY EN6 4LH

Drawing Title
PLANS
LAWFUL DEVELOPMENT

Scale 1:100 @ A3

Date JULY 2019 Drawn By SM

Dwg. No PL099-1 Rev.

