





EXISTING SIDE ELEVATION

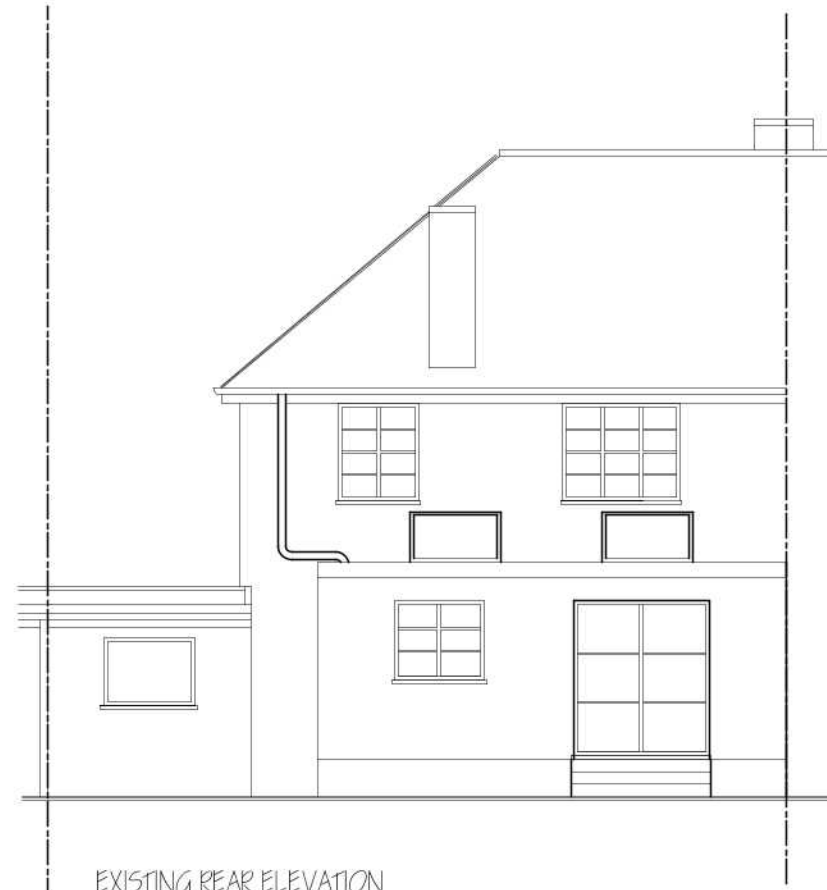

EXISTING REAR ELEVATION

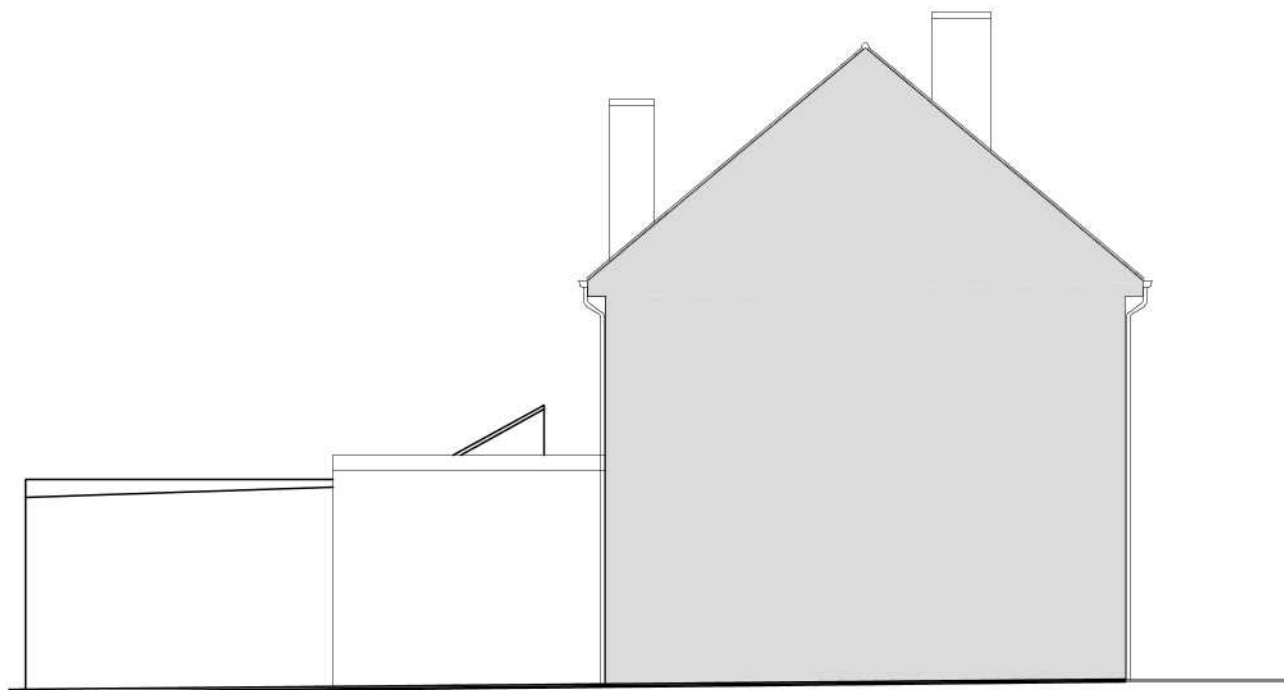

EXISTING SIDE ELEVATION

Rev.	Revision	Date
Title Rear Extension to First floor & Garage Conversion to Play and Office space.		
Drawing Existing Elevations		
Plot	22 Ecks Hill, WGC	Client Mr & Mrs Moor
Date	March 2021	Scale 1:100 @A3
Drawn by	FP.04.09.21	Proj.
Drawn by	asg developments - herts 14 Old Rectory Lane, Hatfield, Herts, AL10 8PP T: 01707 261927 M: 07894 761012	
		