



PROPOSED SIDE ELEVATION



PROPOSED SIDE ELEVATION

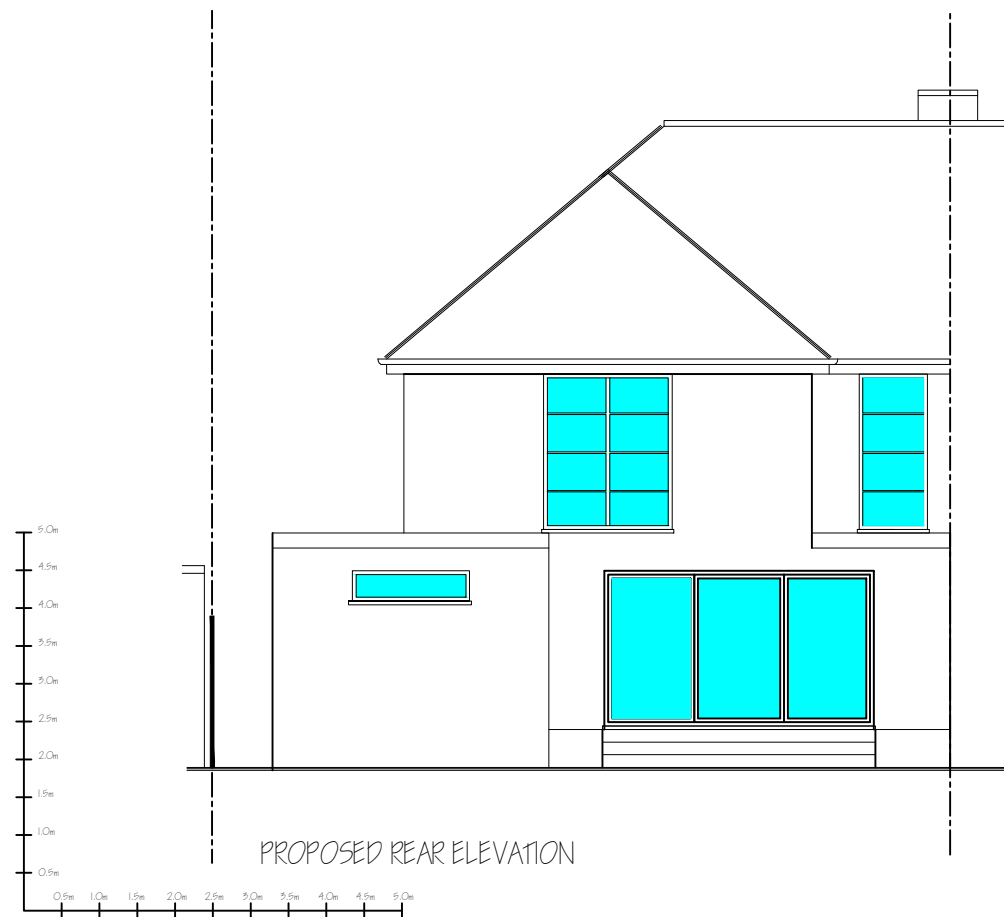

PROPOSED REAR ELEVATION

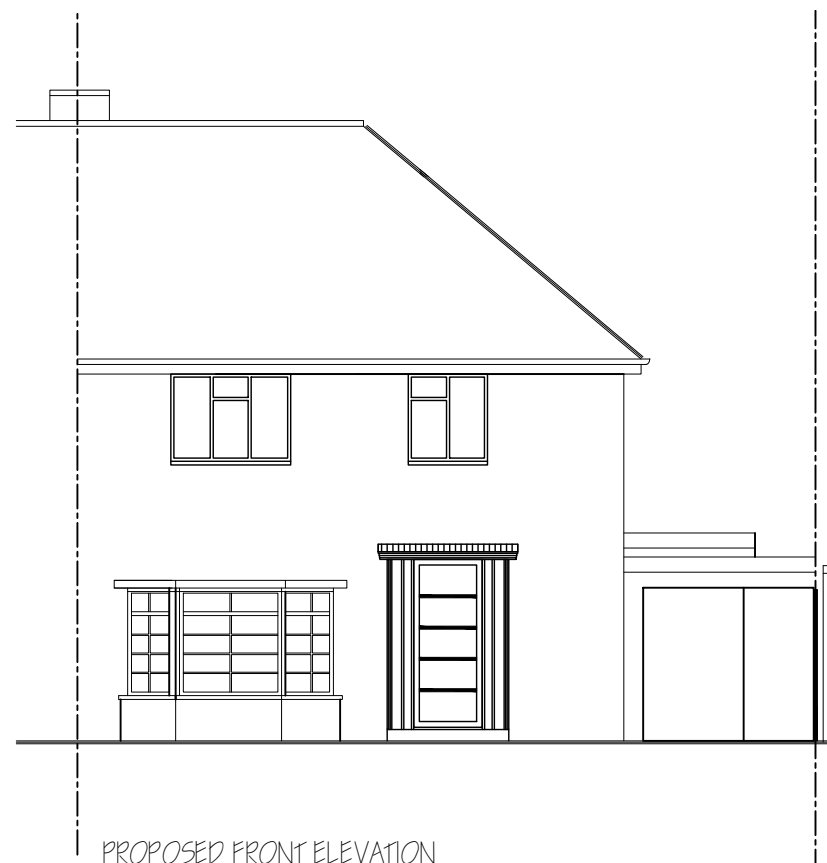

PROPOSED FRONT ELEVATION

Rev.	Amendment	Date
<p>title Rear Extension to First floor &amp; Garage Conversion to Play and Office space.</p>		
<p>drawn by Proposed Elevations</p>		
<p>job 22 Rocks Hill, WCC</p>	<p>client Mr &amp; Mrs Moor</p>	
<p>date Nov 2021</p>	<p>scale 1:100 @A3</p>	<p>drawn by FP.08.05.21</p>
<p>drawn by <b>asg</b> ARCHITECTURE</p>		<p>asg developments - herts 14 Old rectory drive, Hatfield, Herts, AL10 8AF T: 01707 261927 M: 07894 761012</p>