




EXISTING SIDE ELEVATION




EXISTING REAR ELEVATION



EXISTING SIDE ELEVATION

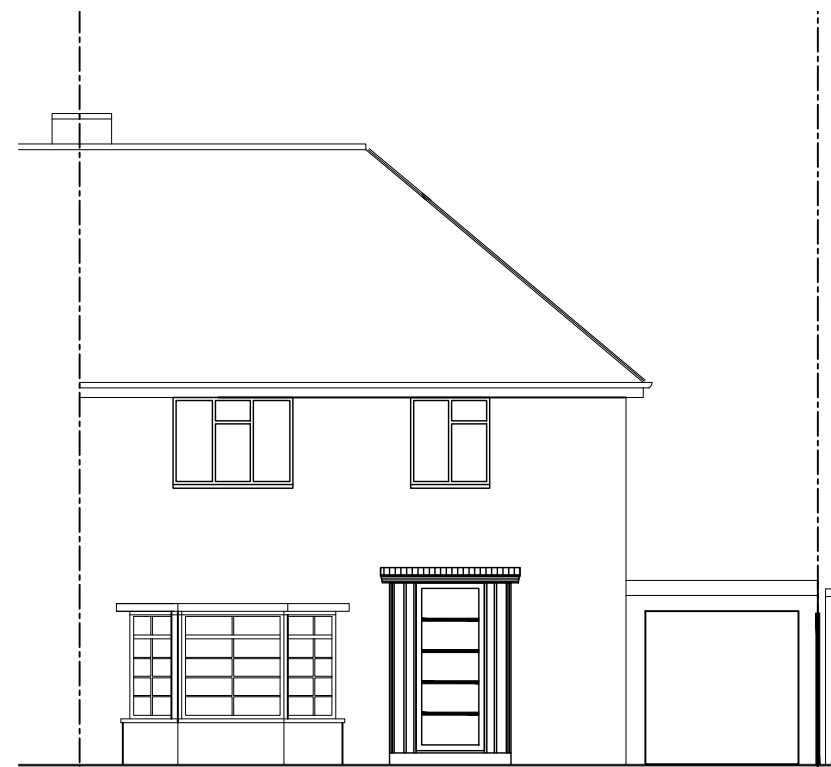

EXISTING FRONT ELEVATION

Rev	Amendment	Date
<p>title Rear Extension to First floor &amp; Garage Conversion to Play and Office space.</p>		
<p>drawn by Existing Elevations</p>		
<p>plot 22 Rooks Hill, WGC</p>	<p>client Mr &amp; Mrs Moor</p>	
<p>date Nov 2021</p>	<p>scale 1:100 @A3</p>	<p>drawn by FP.04.05.21</p>
<p>drawn by             asg developments - herts            14 Old rectory drive, Hatfield, Herts, AL10 8AF            T: 01707 261927            M: 07894 761012</p>		