



PROPOSED SIDE ELEVATION



PROPOSED SIDE ELEVATION

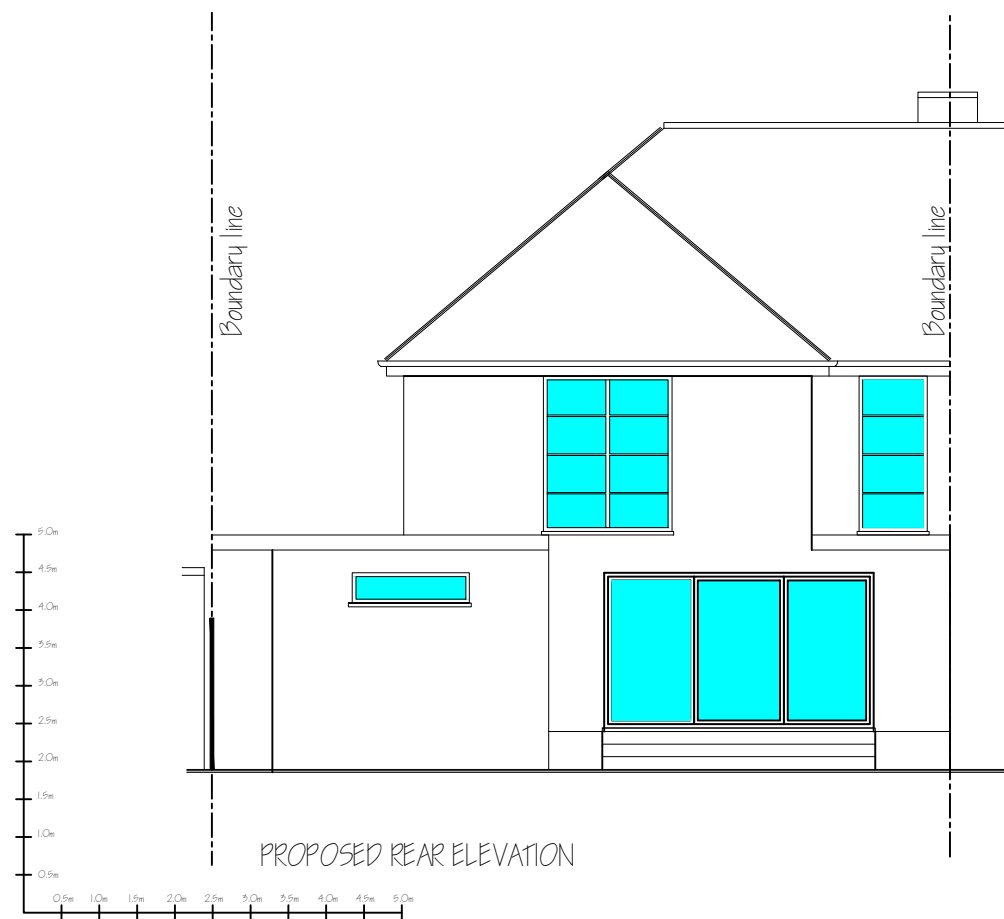

PROPOSED REAR ELEVATION

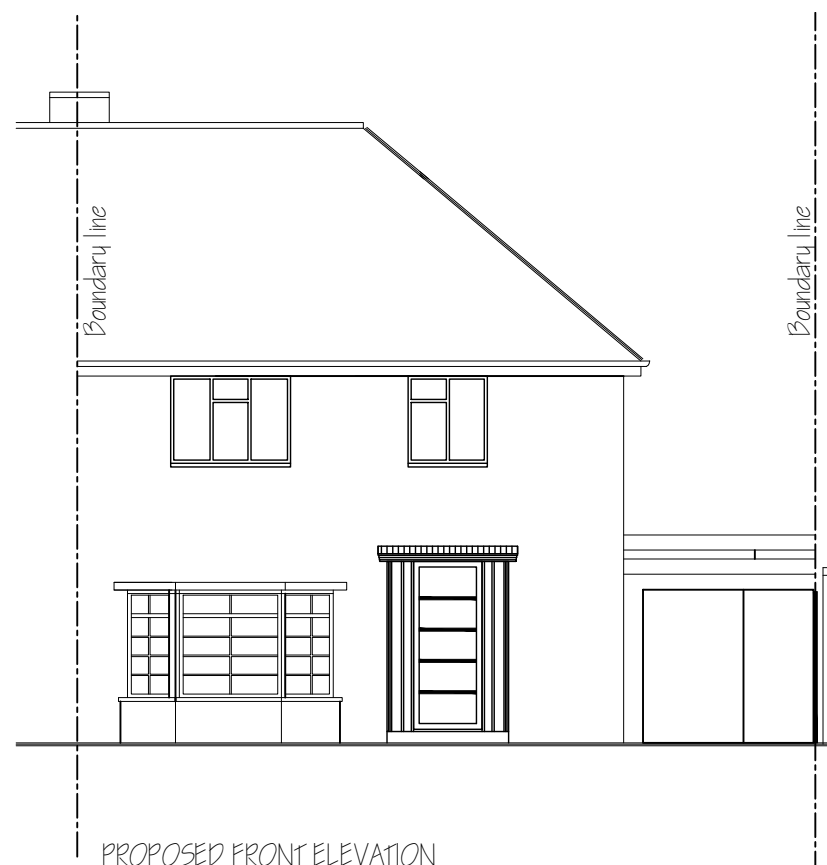

PROPOSED FRONT ELEVATION

A		Boundary treatments added		10/01/2022
Rev	Amendment			Date
title Rear Extension to First floor & Garage Conversion to Play and Office space.				
drawing Proposed Elevations				
22 Rocks Hill, WGC		client Mr & Mrs Moor		
date Nov 2021	scale 1:100 @A3	sheet no FP.08.05.21	rev A	
drawn by asg ARCHITECTURE		asg developments - herts 14 Old rectory drive, Hatfield, Herts, AL10 8AF T: 01707 261927 M: 07894 761012		