



PROPOSED SIDE ELEVATION




PROPOSED SIDE ELEVATION

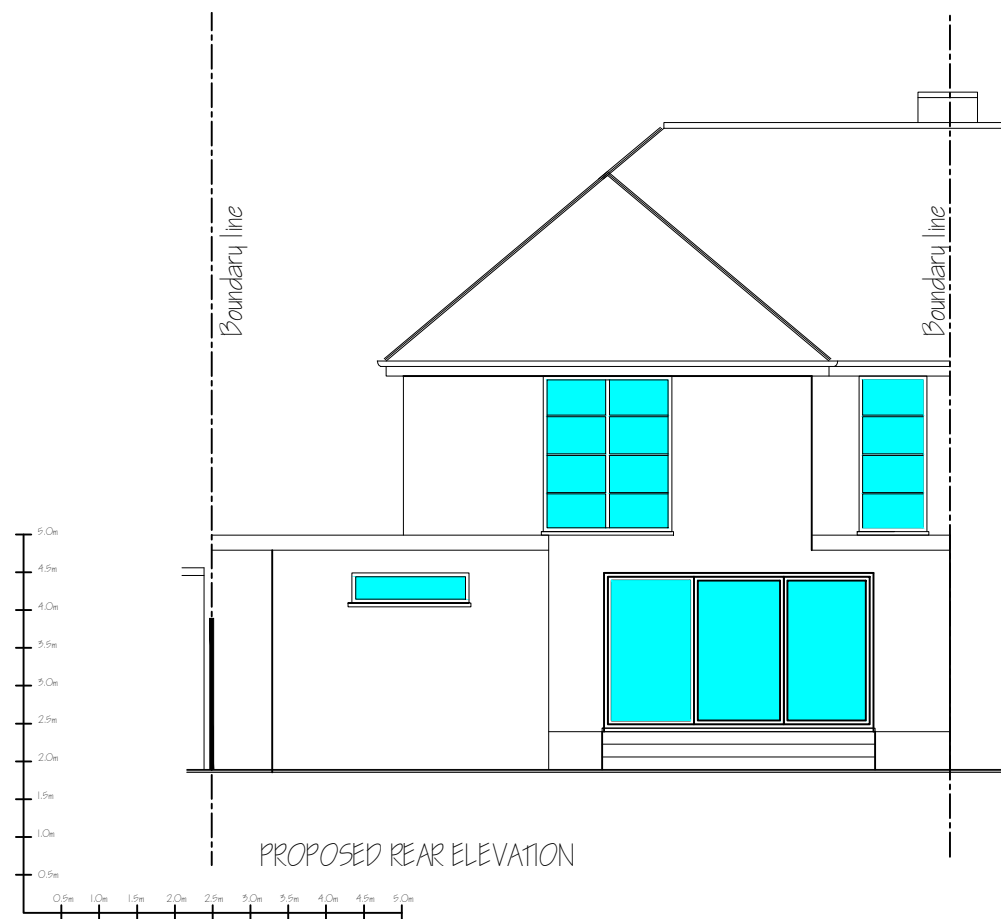

PROPOSED REAR ELEVATION

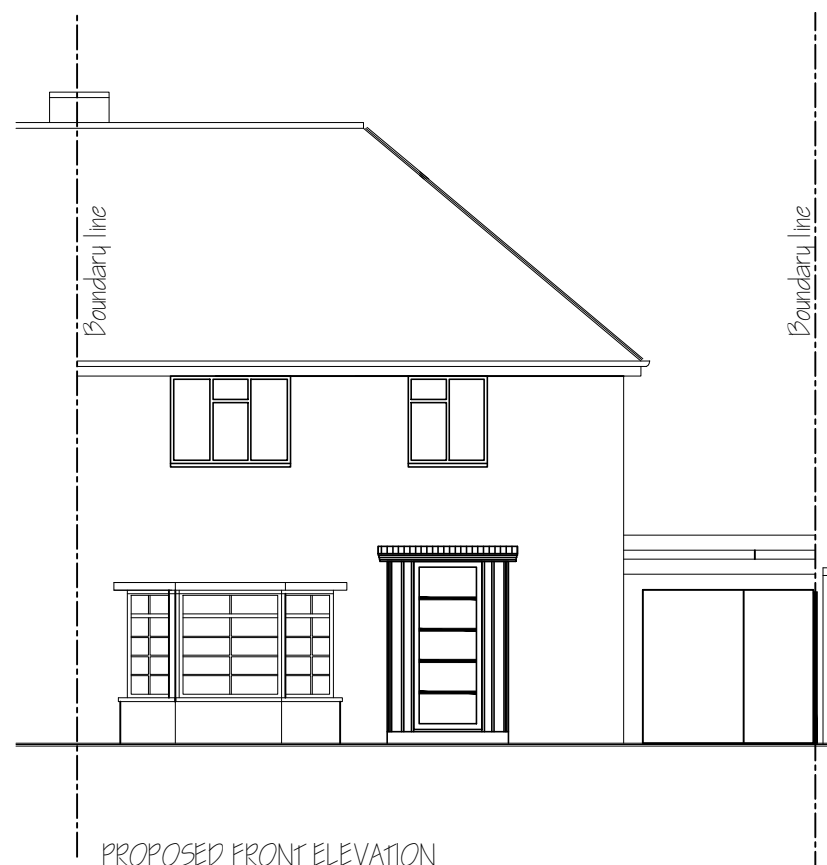

PROPOSED FRONT ELEVATION

B	Planning amendment to elevation	27/01/2022
A	Boundary treatments added	10/01/2022
Rev	Amendment	Date
title	Rear Extension to First floor & Garage Conversion to Play and Office space.	
drawn by	Proposed Elevations	
plot	22 Rocks Hill, WCC	Mr & Mrs Moor
date	Nov 2021	scale 1:100 @A3
		drawn by PP.08.05.21
		rev B
drawn by	 asg developments - herts 14 Old rectory drive, Hatfield, Herts, AL10 8AF T: 01707 261927 M: 07894 761012	