


PROPOSED SIDE ELEVATION



PROPOSED SIDE ELEVATION

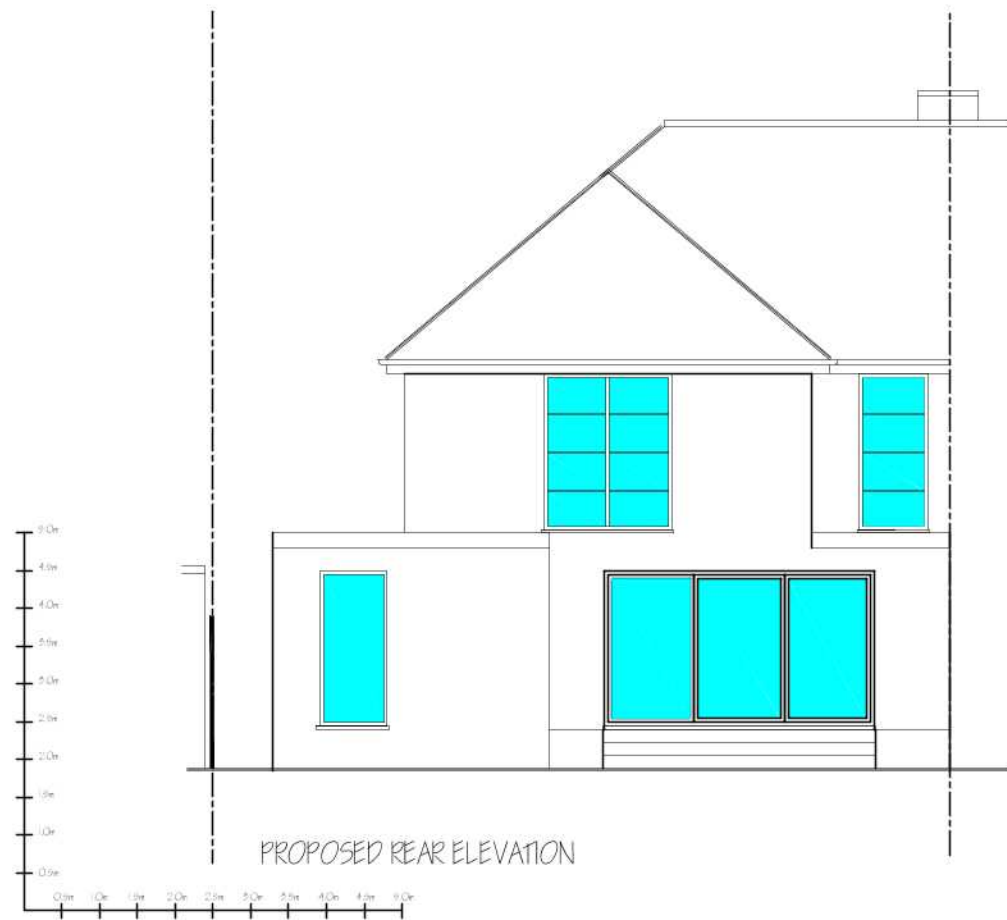

PROPOSED REAR ELEVATION



PROPOSED FRONT ELEVATION

No.	Revision	Date
title Rear Extension to First floor & Garage Conversion to Play and Office space.		
status Proposed Elevations		
job	22 Ecks Hill, WGC	client Mr & Mrs Nazeer
date	March 2021	scale 1:100 @A5
drawn by	asg	checked by FP, OB, OS, ZI
drawn by	asg developments - herts	14 Old Rectory Lane, Hatfield, Herts, AL10 8PP
	ARCHITECTURE	T: 01707 261927
		M: 07894 761012