


Notes

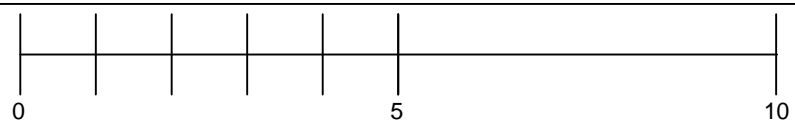

Project  
BLUE MOON PADDOCK

Drawing Title  
FLOOR PLAN

Scale 1:100 @ A3  
Date 19 SEPT 2015

Drawing No.  
**P/303/A**