




REAR ELEVATION




SIDE ELEVATION




FRONT ELEVATION

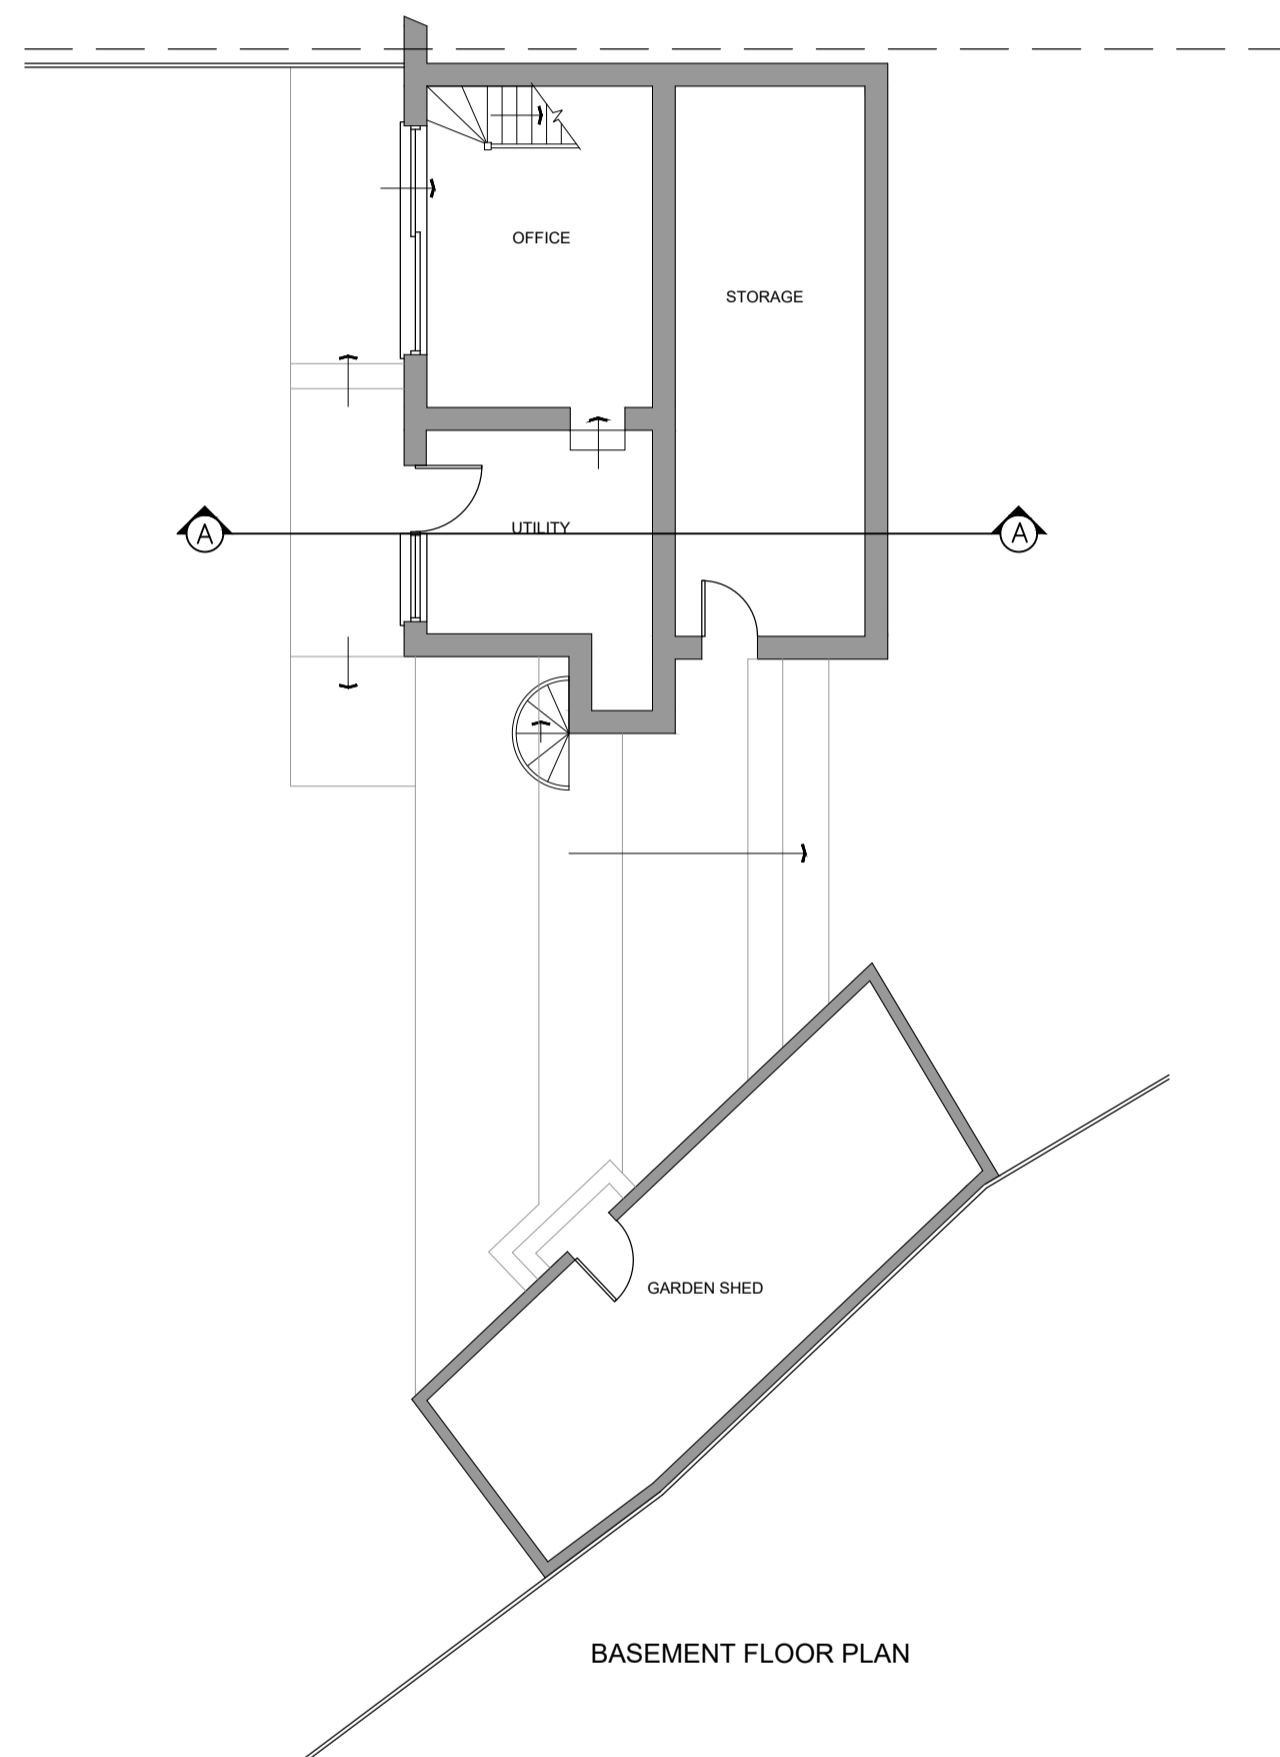


BASEMENT FLOOR PLAN

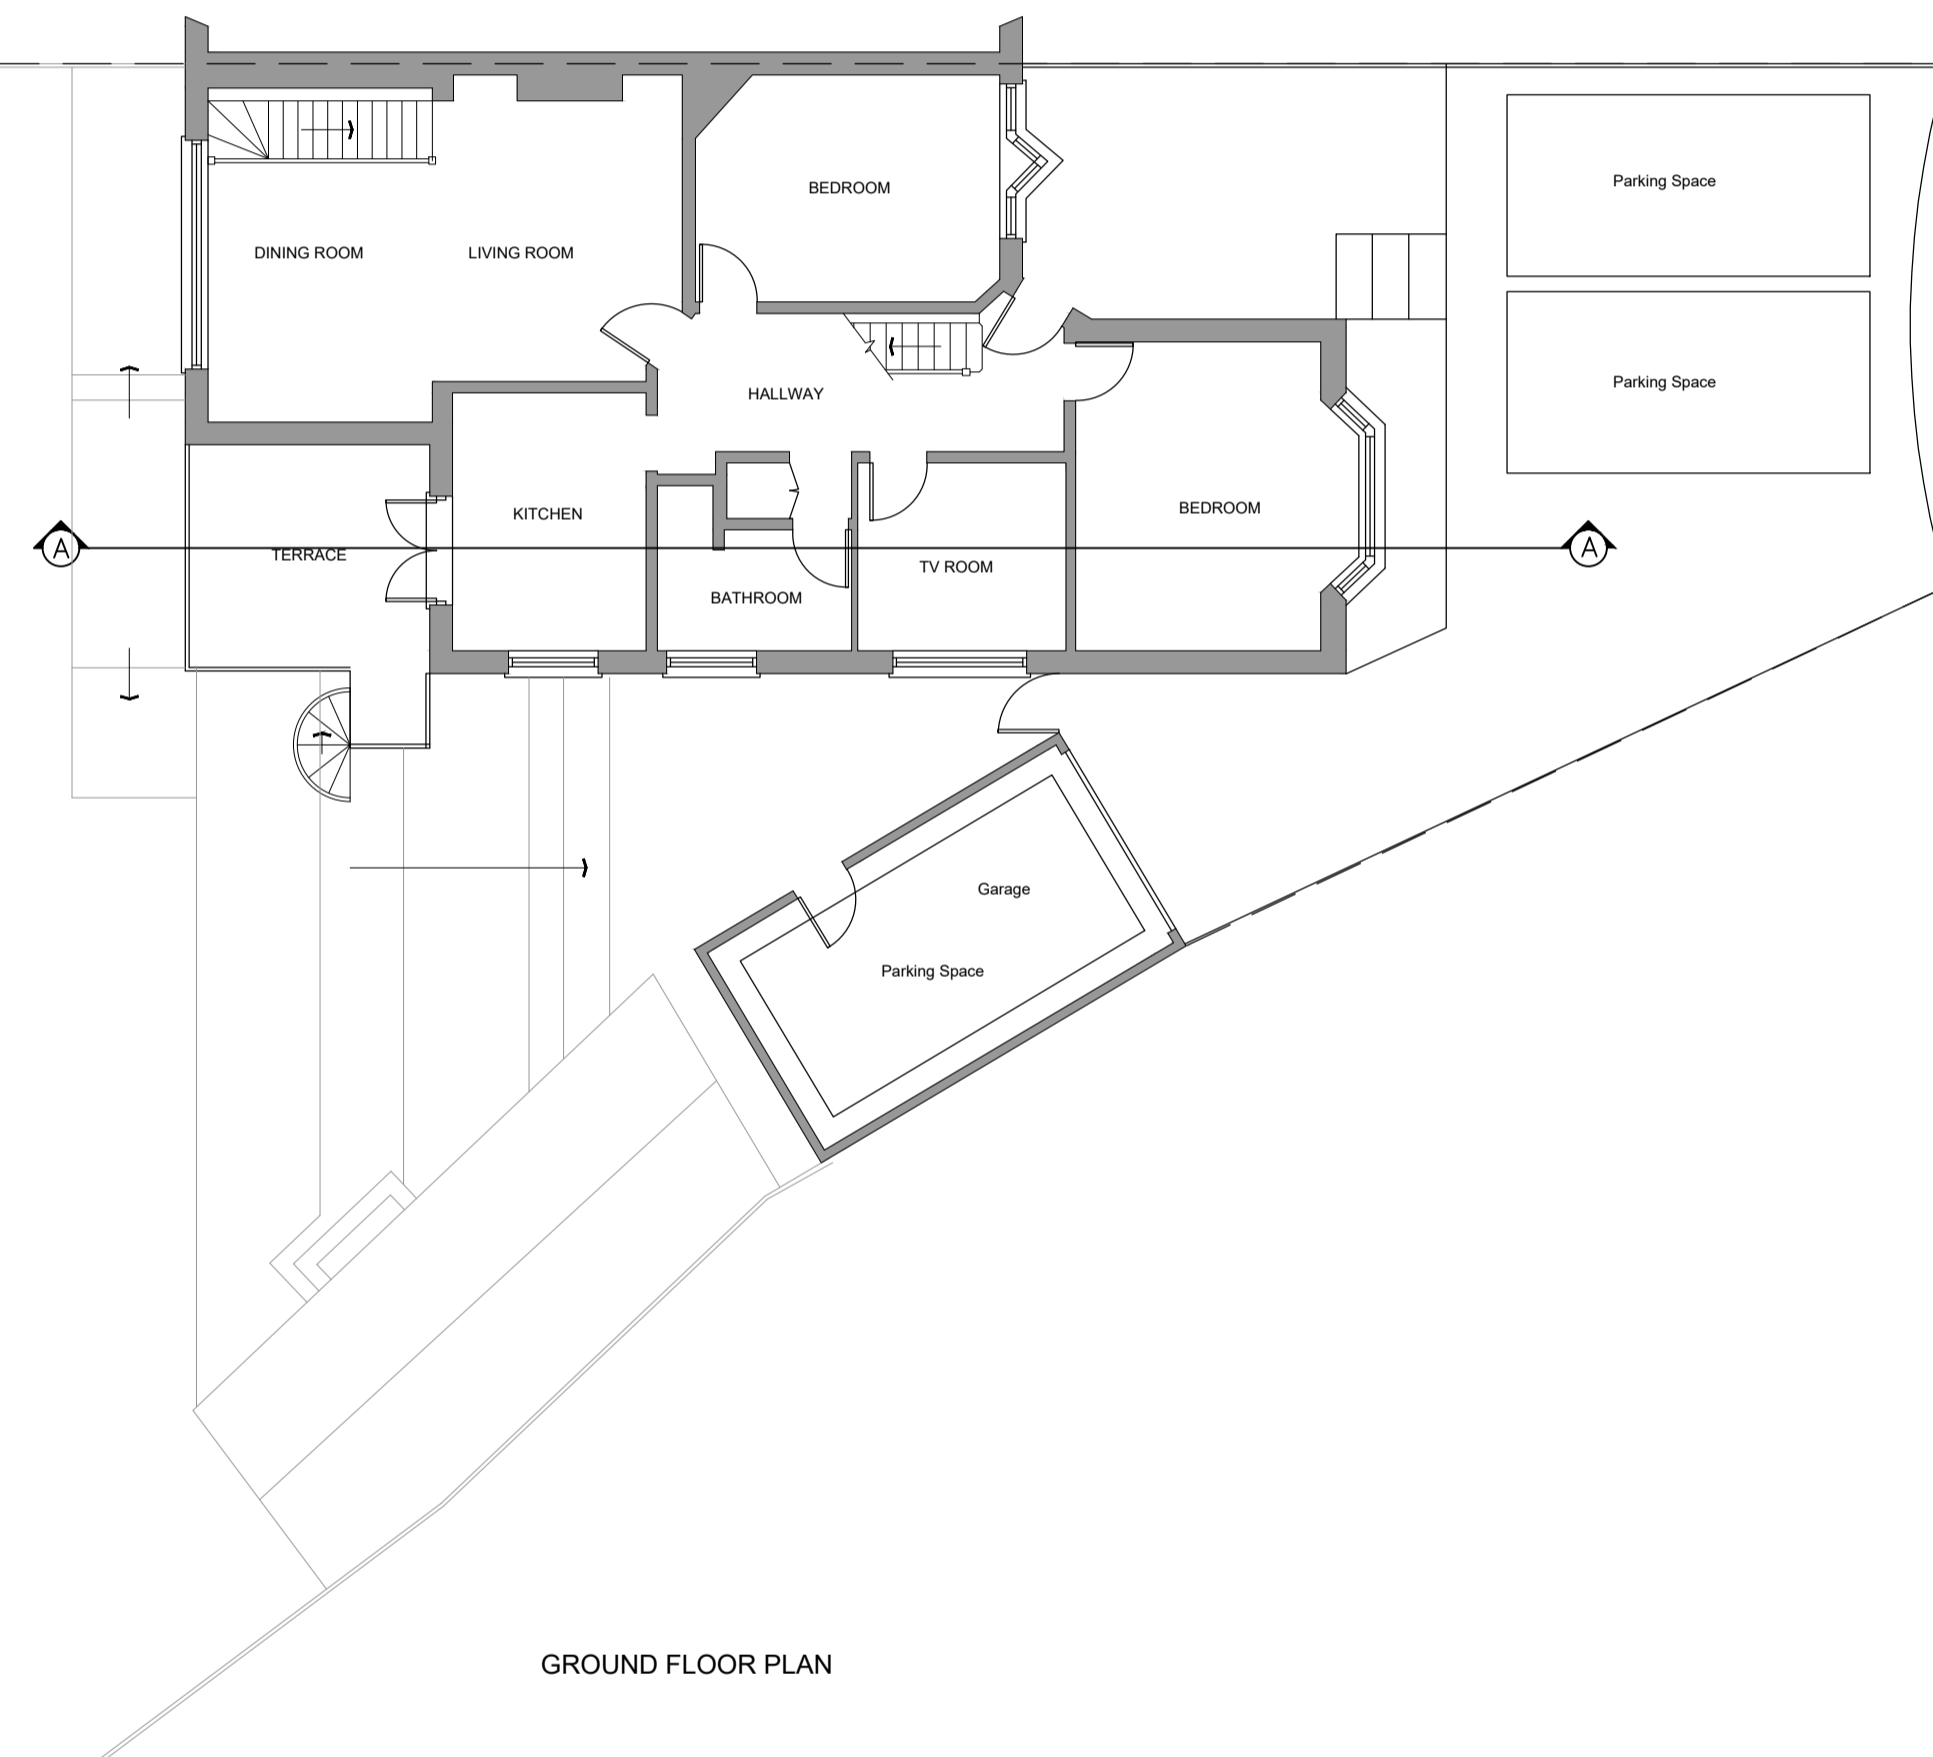

GROUND FLOOR PLAN

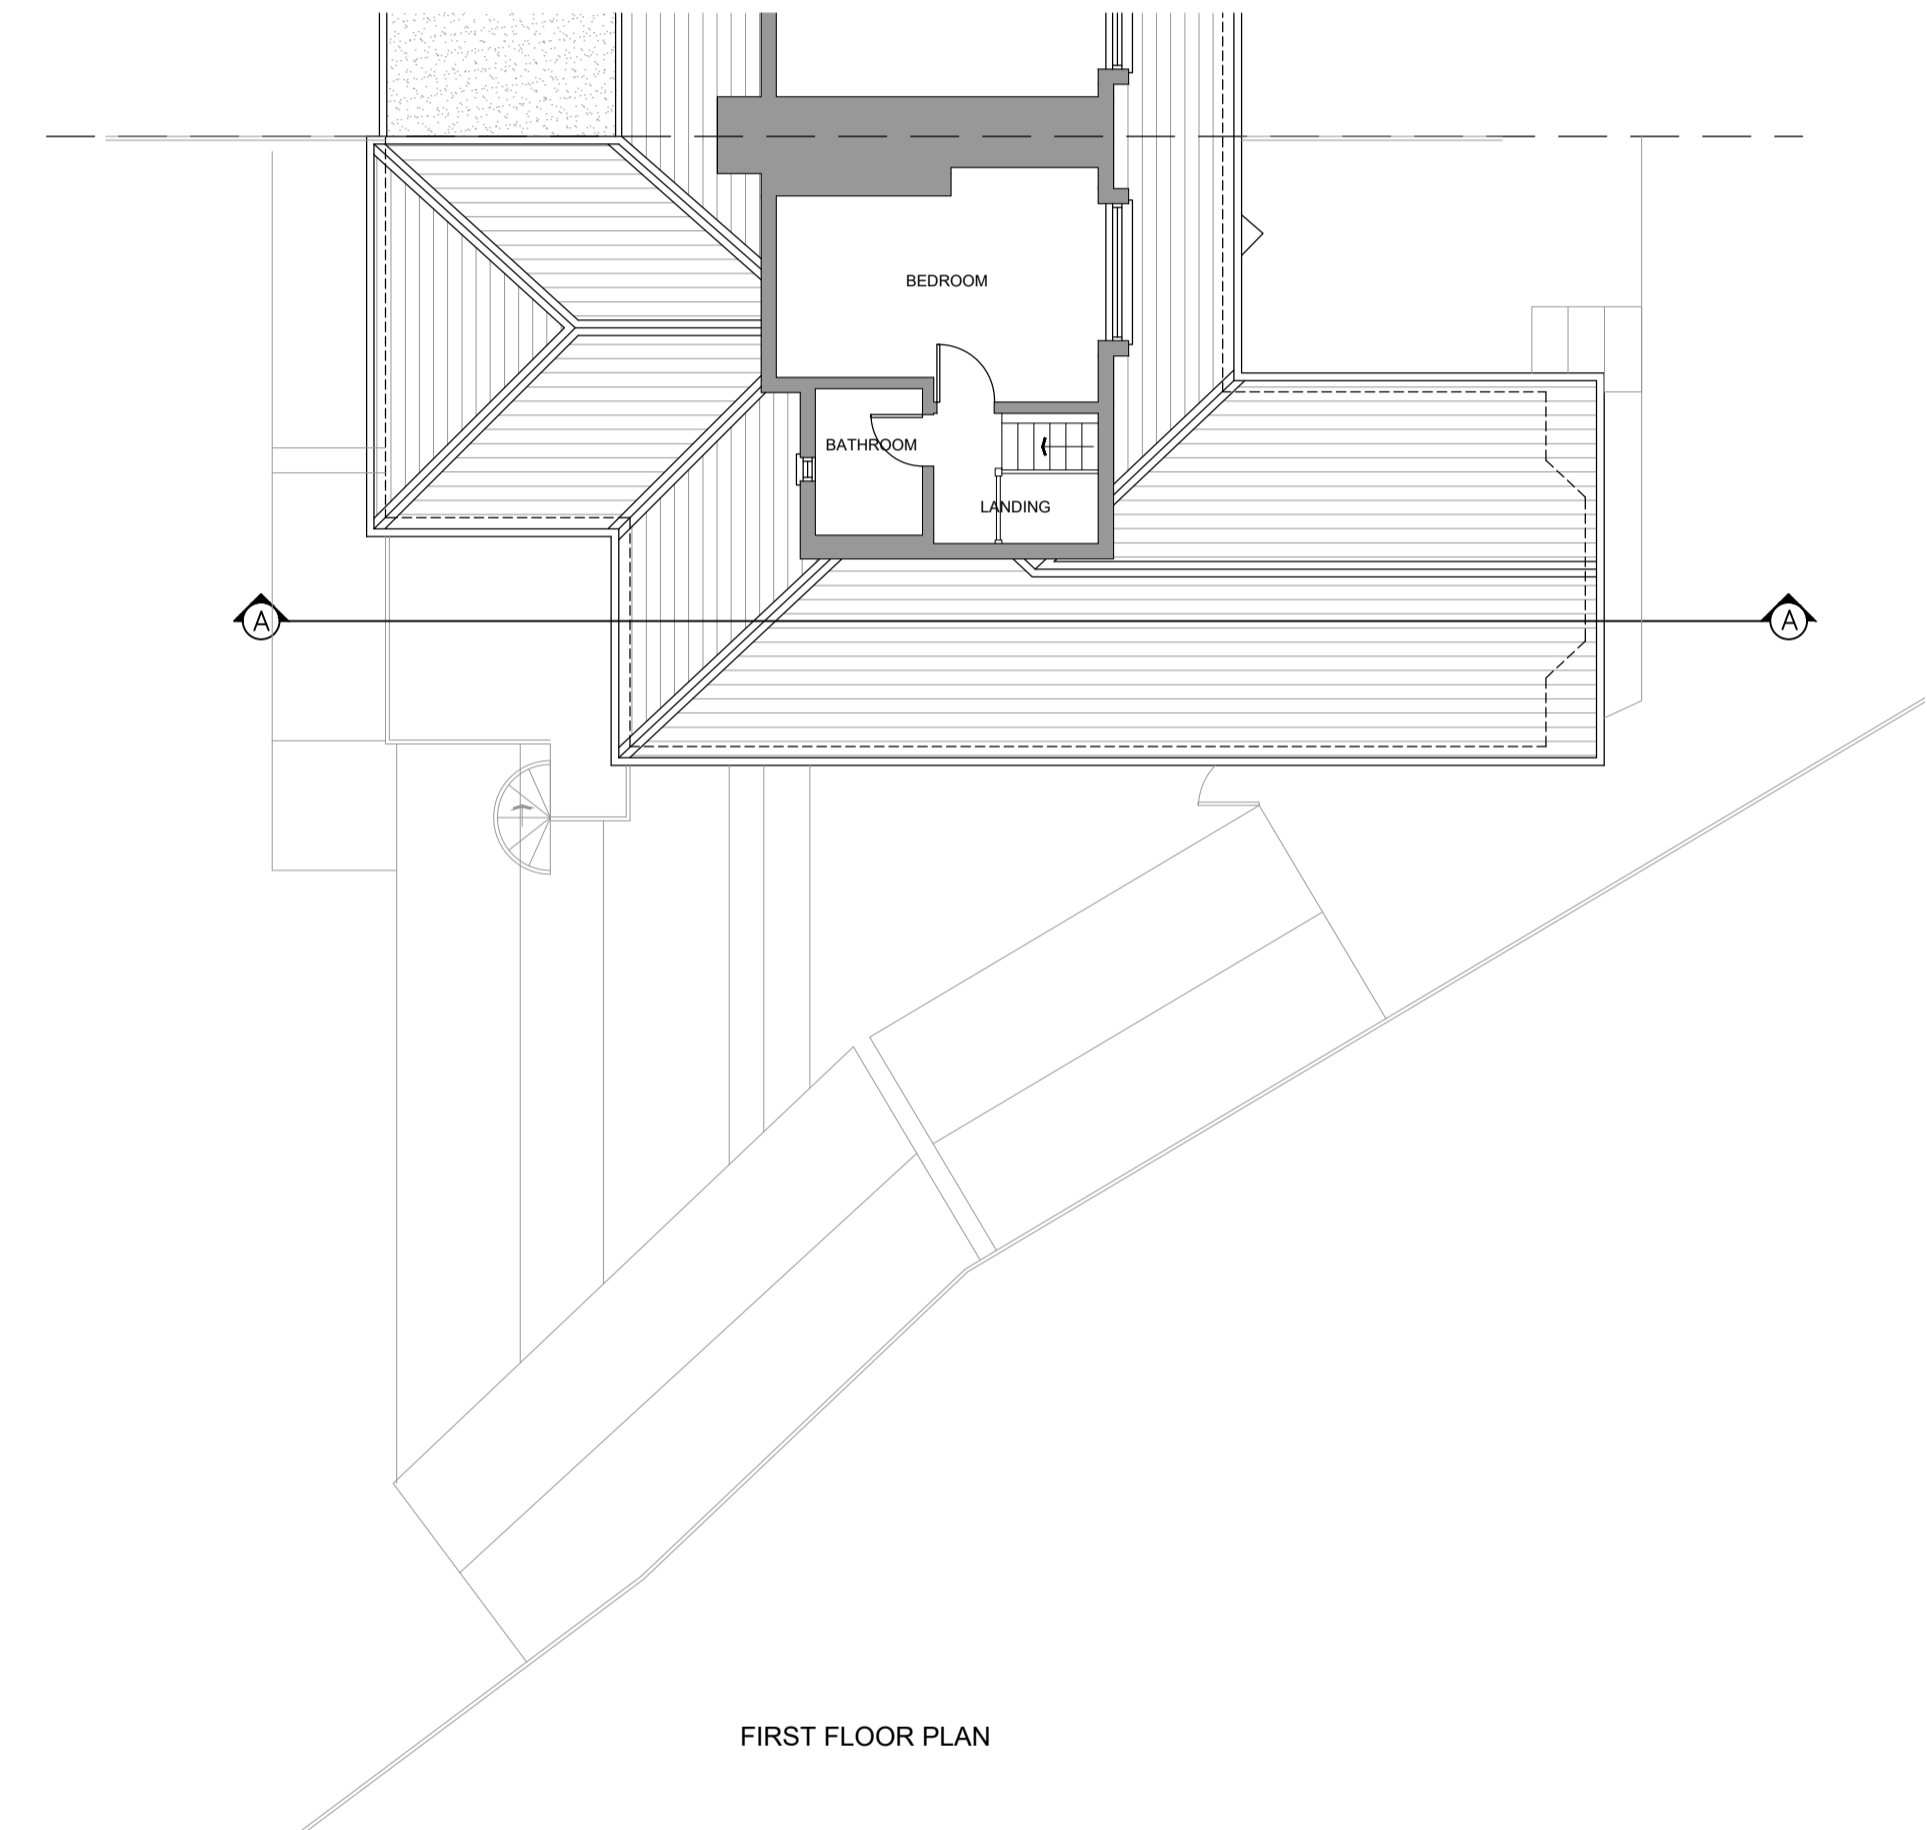


FIRST FLOOR PLAN

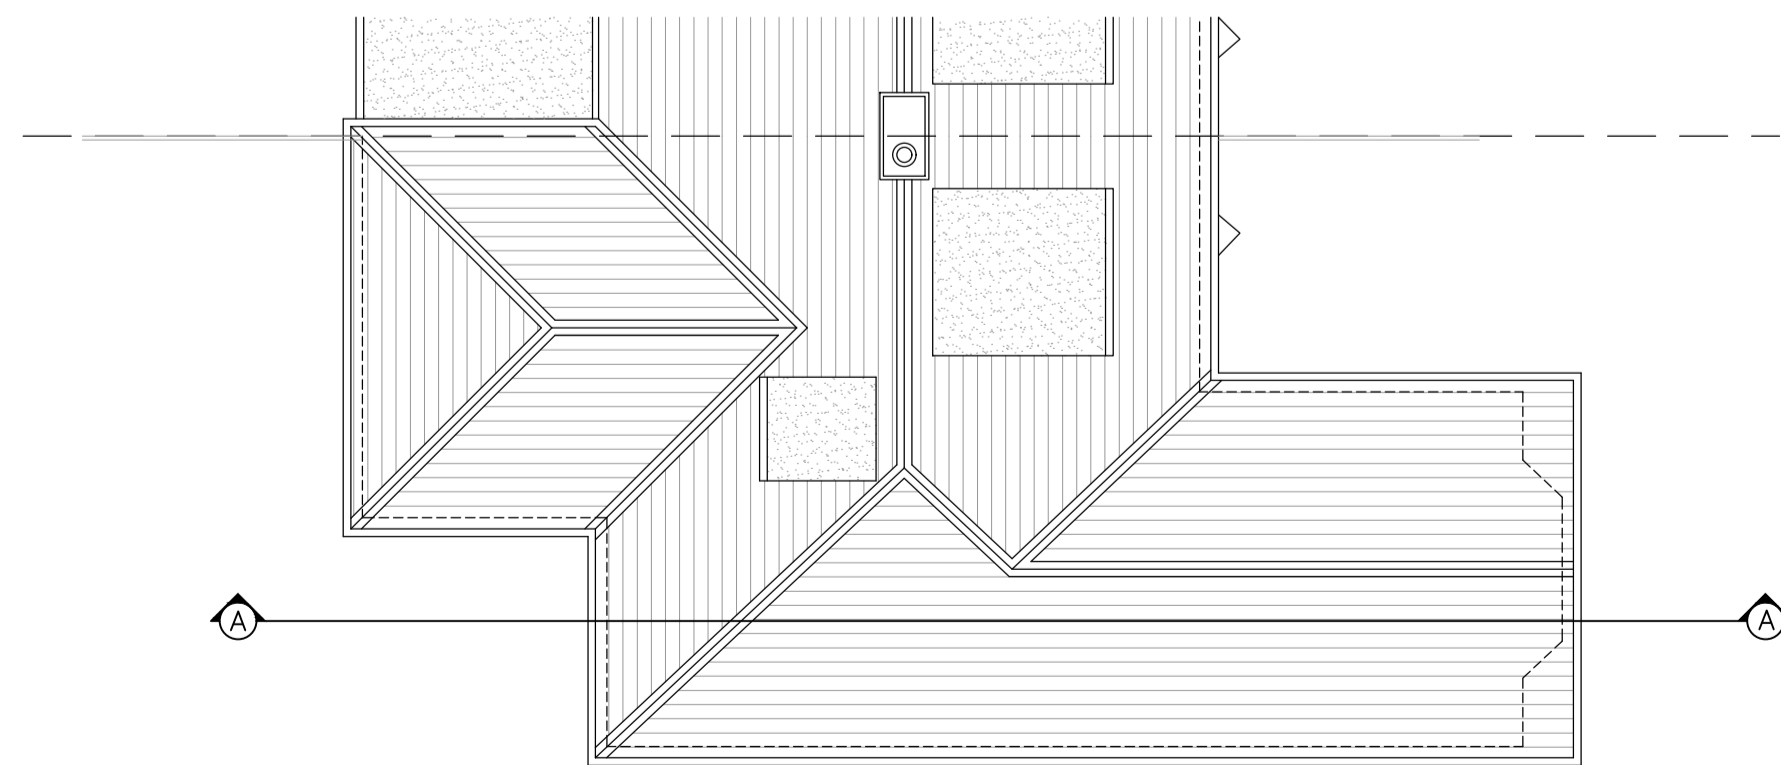


ROOF PLAN

Line Types:

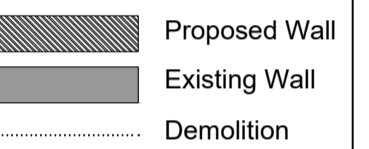

Scale Bar:

 

**M.GORHAM**  
ARCHITECTS

31 LADYSMITH ROAD  
ENFIELD  
LONDON  
EN1 3AJ  
Mod:07747445722  
michaelgorham01@hotmail.com

This drawing is protected under Copyright and all other intellectual property of the drawing author. No part of this drawing may be reproduced or copied without the written permission of the author. Copyright © 2022.  
This drawing shall not be used for purposes other than those for which it was prepared. The author shall not be held responsible for any errors or omissions.  
Drawings only to be used for planning application purposes. All dimensions to be checked on site.  
All drawings subject to Statutory Authority Approval.

no:	rev:	date:
0	First Issue	06.12.22

status:  
**EXISTING**

project:  
36 Kingsmead  
Cuffely  
EN6 4AN

date: 12.03.23 scale: 1:100@A1

drawing title:  
EXISTING  
DRAWINGS

dwg no: 2206-EX-100 rev no: A