

Block 2 Elevation A-A




Block 2 Elevation B-B



Block 2 Elevation C-C



Block 2 Elevation D-D

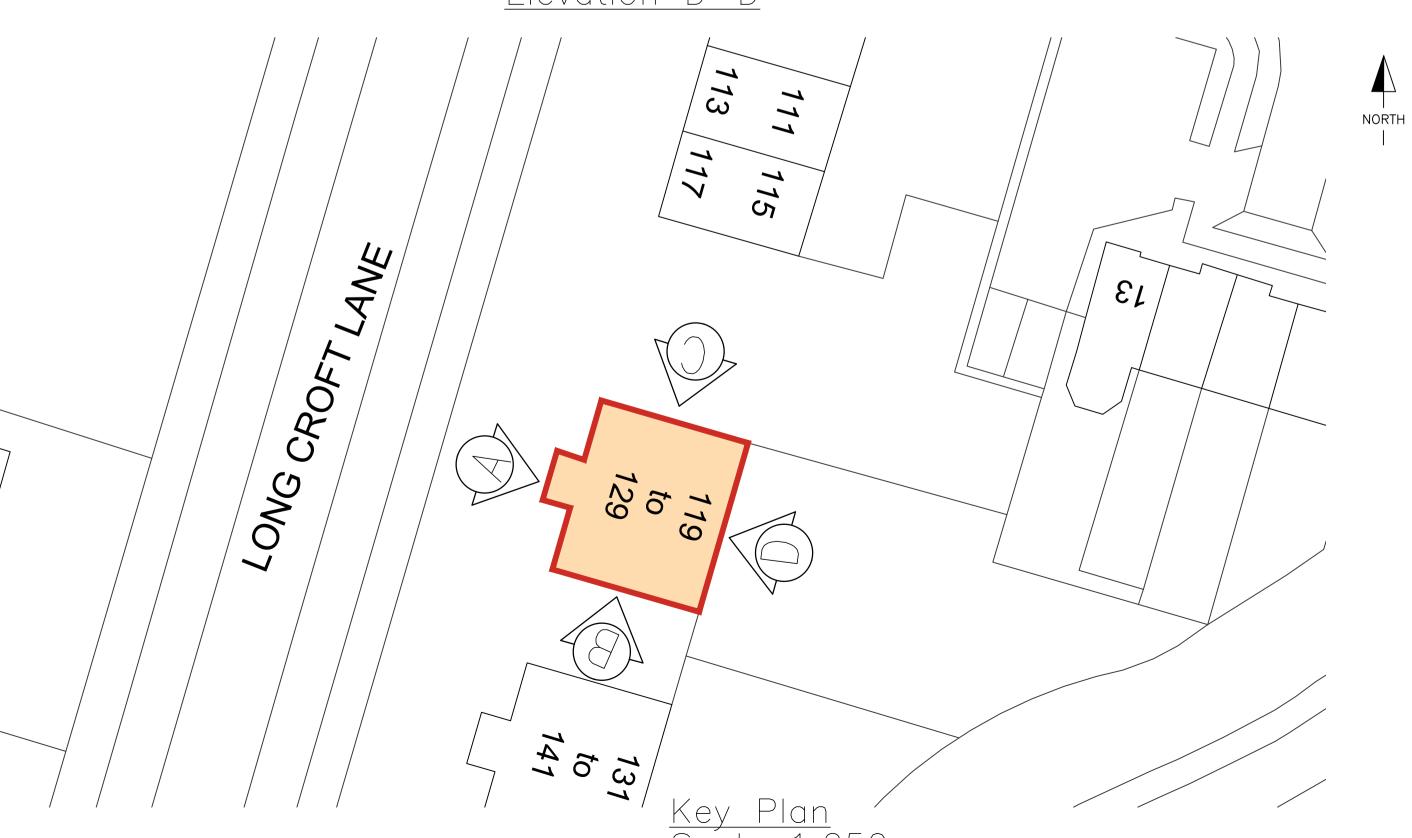

SCALE 1:100 MILLIMETRES 0 10 20 30 40 50

PLANNING ISSUE Drawn By: Designed By: Checked By: Approved By MF DC BG JM Original Issue Date: Scale @ A1: 03/07/2020 1:100 Job No/ File Ref Originator Zone Level FCG B2 227727 Type Discipline Number Suitability Revision B 2202 S4 P01 DR 03/07/2020 14:45:31

ALL DIMENSIONS, LEVELS AND CLEARANCES TO BE CHECKED ON SITE PRIOR TO WORKS COMMENCING

ANY DISCREPANCY BETWEEN THIS DRAWING, OTHER DRAWINGS FORMING PART OF THIS CONTRACT, OR THE SPECIFICATION / BILLS OF QUANTITIES MUST BE

CLARIFIED BEFORE COMMENCEMENT OF ANY WORK OR ORDERING OF ANY MATERIALS. PLEASE CONSULT THE AUTHOR OR PROJECT MANAGER SHOULD THE READER REQUIRE CLARIFICATION ON ANY PART OF THIS DRAWING.

THE COPYRIGHT OF THE DRAWING AND DESIGN IS THE PROPERTY OF THE COMPANY. THIS INFORMATION HAS BEEN ISSUED UNDER SPECIFIC TERMS FOR THIS PROJECT AND MAY ONLY BE USED AND REPRODUCED ACCORDINGLY.

NOTES

P01 03.07.20 MF BG JM Issued for planning
Rev Date By Chk Apr Comment

FRANKHAM Frankham Consultancy Group Limited E: enquire@frankham.com www.frankham.com oXFORD OFFICE
Wootton Business Park
Besselsleigh Road
Wootton, Abingdon
Oxfordshire OX13 6FD
T: 01865 322500 DCUP OFFICE
Irene House
Five Arches Business Park
Maidstone Road
Sidcup, Kent DA14 5AE
T: 020 8309 7777

ON OFFICE
Third Floor
Baird House
15-17 St Cross Street
London ECIN 8UW
T: 020 7651 0790

TSTEVENAGE OFFICE
Suite 237, Second Floor
Kings Court Business Centre
London Road, Stevenage
Hertfordshire SG1 2NG
T:020 3714 7063 Client:

Notting Hill Genesis

Project Title:

Priority 1 units Longcroft Lane blocks AL8 6EL

Drawing Title:

Block 2
Existing Front, Side & Rear Elevations