



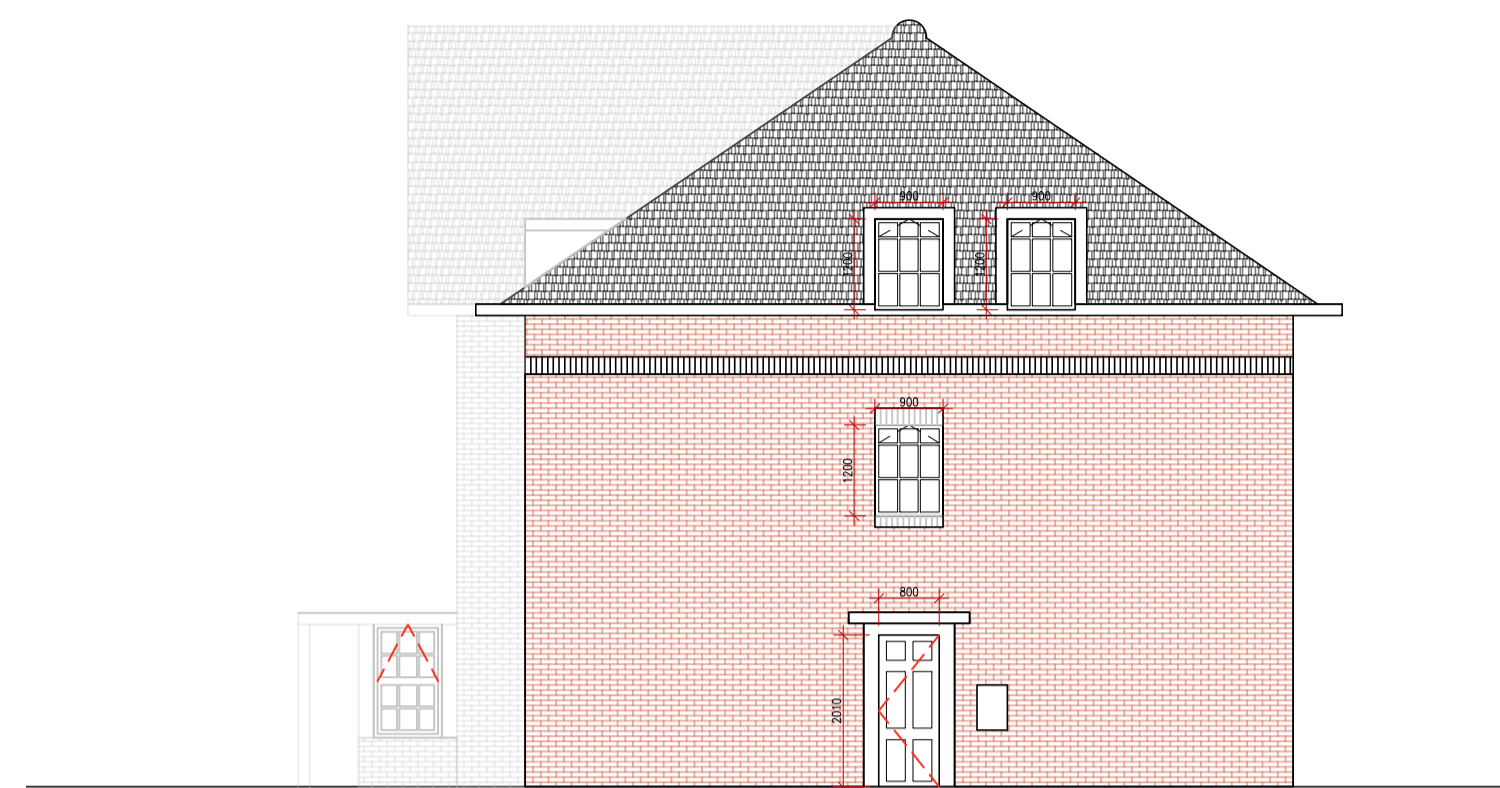


Block 3
Elevation A-A

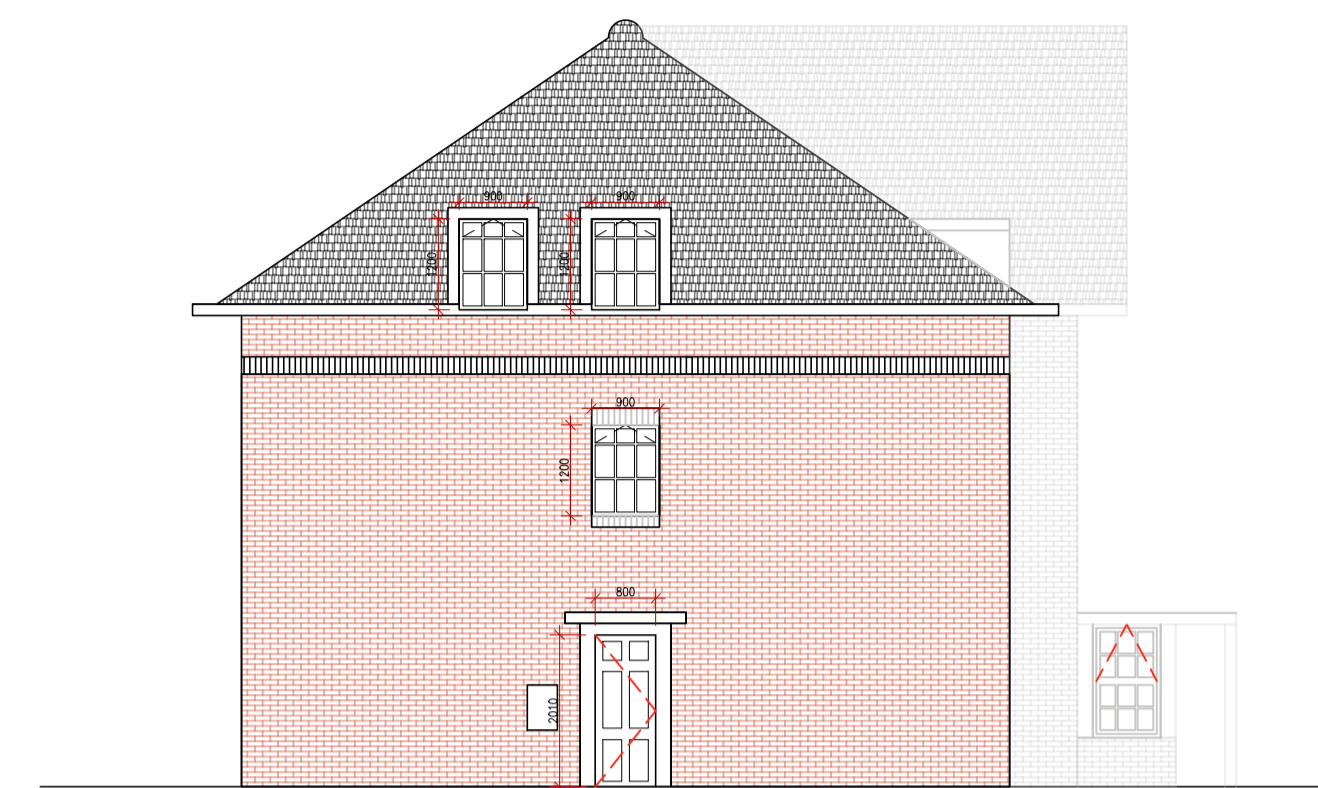

Block 3
Elevation B-B




Block 3
Elevation C-C

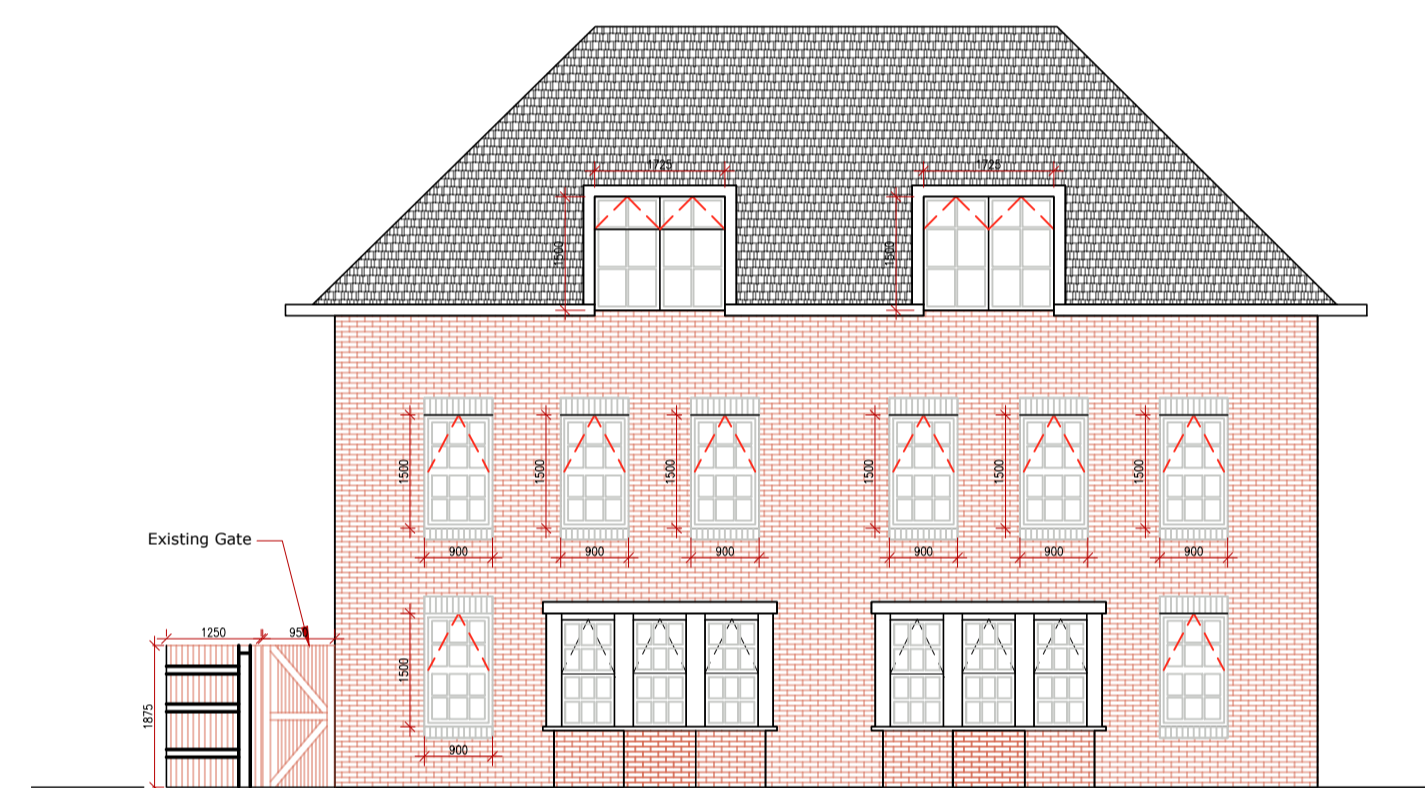

Block 3
Elevation D-D



Key Plan
Scale 1:250

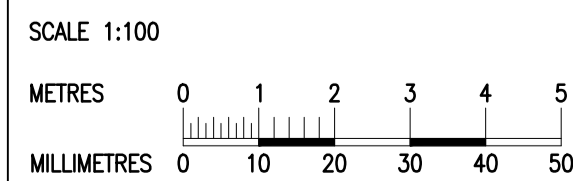

ALL DIMENSIONS, LEVELS AND CLEARANCES TO BE CHECKED ON SITE PRIOR TO WORKS COMMENCING

THIS DRAWING SHOULD BE READ IN CONJUNCTION WITH ALL OTHER PROJECT RELATED DRAWINGS, SPECIFICATIONS AND DOCUMENTS AS PART OF A SINGLE PROJECT PACKAGE

ANY DISCREPANCY BETWEEN THIS DRAWING, OTHER DRAWINGS FORMING PART OF THIS CONTRACT, OR THE SPECIFICATION / BILLS OF QUANTITIES MUST BE CLARIFIED BEFORE COMMENCEMENT OF ANY WORK OR ORDERING OF ANY MATERIALS.

PLEASE CONSULT THE AUTHOR OR PROJECT MANAGER SHOULD THE READER REQUIRE CLARIFICATION ON ANY PART OF THIS DRAWING.

THE COPYRIGHT OF THE DRAWING AND DESIGN IS THE PROPERTY OF THE COMPANY. THIS INFORMATION HAS BEEN ISSUED UNDER SPECIFIC TERMS FOR THIS PROJECT AND MAY ONLY BE USED AND REPRODUCED ACCORDINGLY.

NOTES

Rev	Date	By	Chk	Appr	Comment
P02	15.07.20	MF	BG	JM	Issued for planning
P01	03.07.20	MF	BG	JM	Issued for planning

Rev	Date	By	Chk	Appr	Comment
P02	15.07.20	MF	BG	JM	Issued for planning
P01	03.07.20	MF	BG	JM	Issued for planning

BRINGING IDEAS TO LIFE



FRANKHAM
Frankham Consultancy Group Limited
E: enquire@frankham.com
www.frankham.com

Office	Address	Contact
SIDCUP OFFICE	Irene House Five Arches Business Park Maidstone Road Sidcup, Kent DA14 5AE T: 020 8309 7777	
OXFORD OFFICE	Woodton Business Park Besselsleigh Road Woodton, Abingdon Oxfordshire OX13 6FD T: 01865 322500	
LONDON OFFICE	Third Floor Bard House 15-17 St Cross Street London EC1N 8JW T: 020 7651 0790	
STEVENAGE OFFICE	Suite 237, Second Floor Kings Court Business Centre London Road, Stevenage Hertfordshire SG1 2NG T:020 3748 7063	

Client:
Notting Hill Genesis

Project Title:
**Priority 1 units
- Longcroft
Lane blocks
AL8 6EL**

Drawing Title:
**Block 3
Existing Front, Side & Rear Elevations**

Status:
PLANNING ISSUE

Drawn By:	Designed By:	Checked By:	Approved By:
MF	DC	BG	JM

Original Issue Date: 03/07/2020
Scale @ A1: 1:100

Job No/ File Ref	Originator	Zone	Level
227727	FCG	B3	EL

Type	Discipline	Number	Suitability	Revision
DR	B	2204	S4	P02