




Block 4  
Elevation A-A

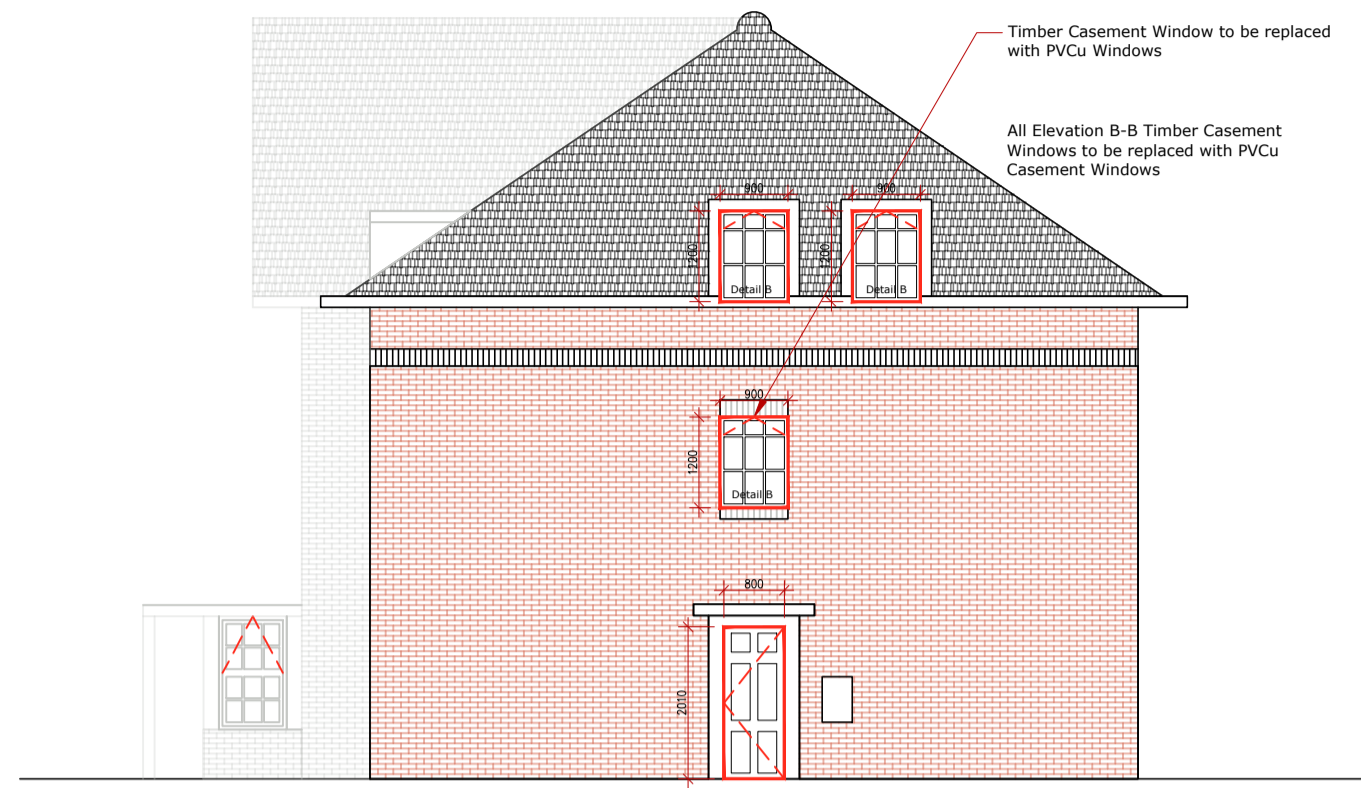



Block 4  
Elevation B-B

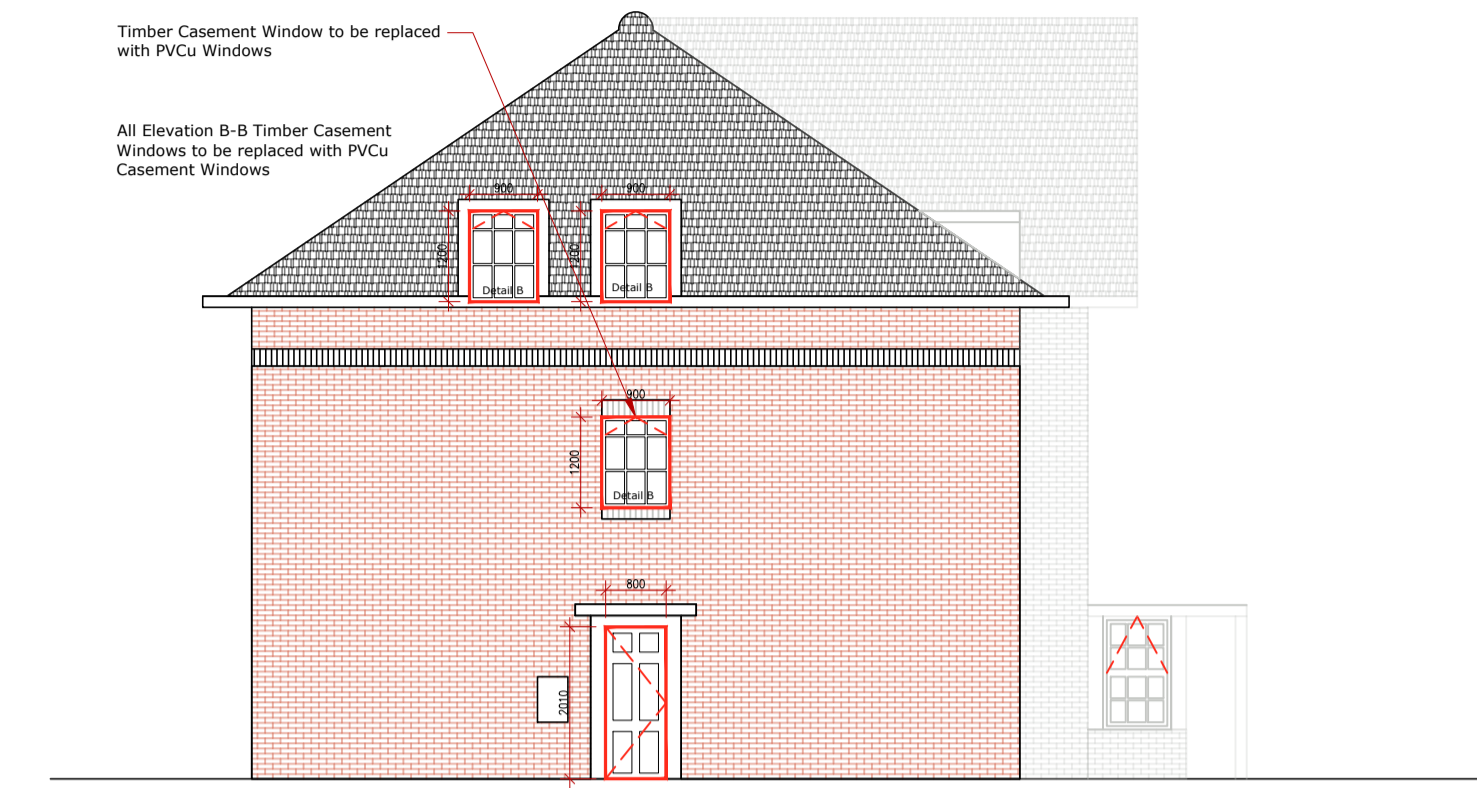

Block 4  
Elevation C-C

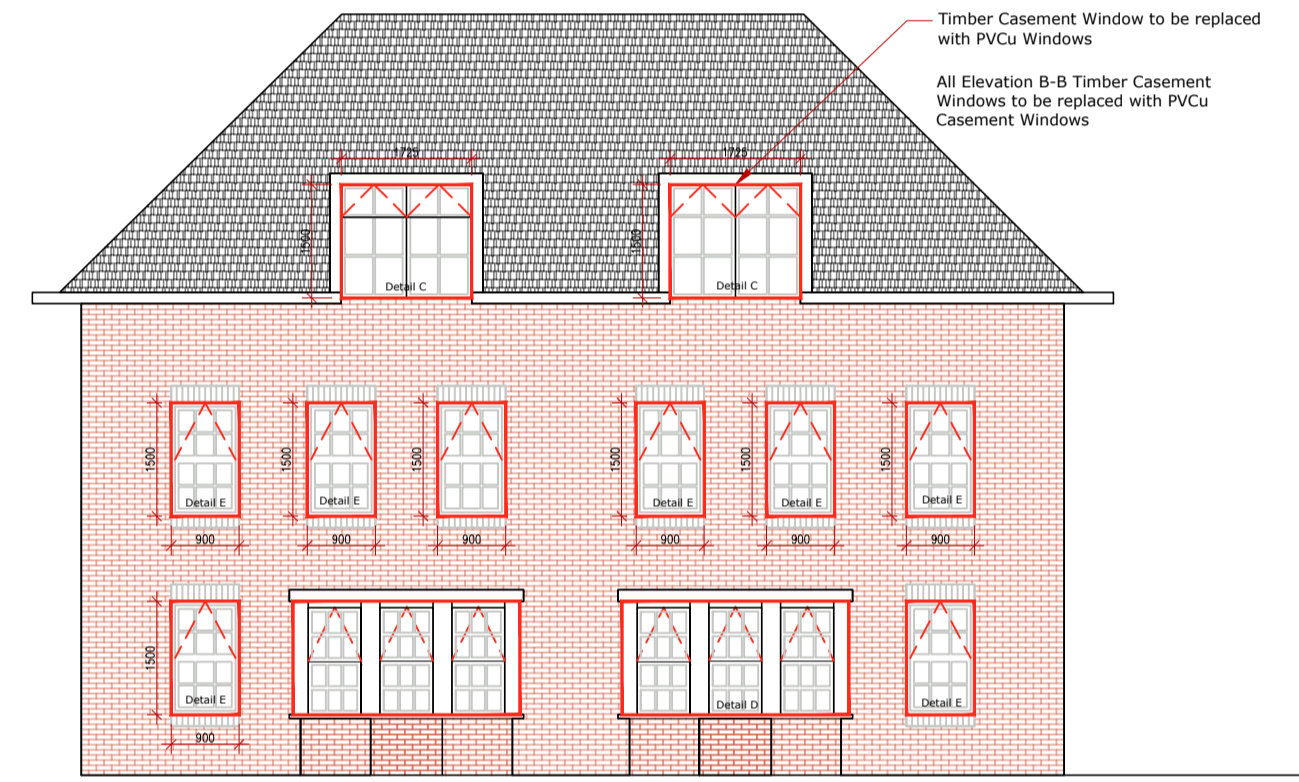

Block 4  
Elevation D-D

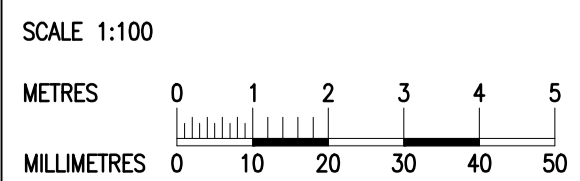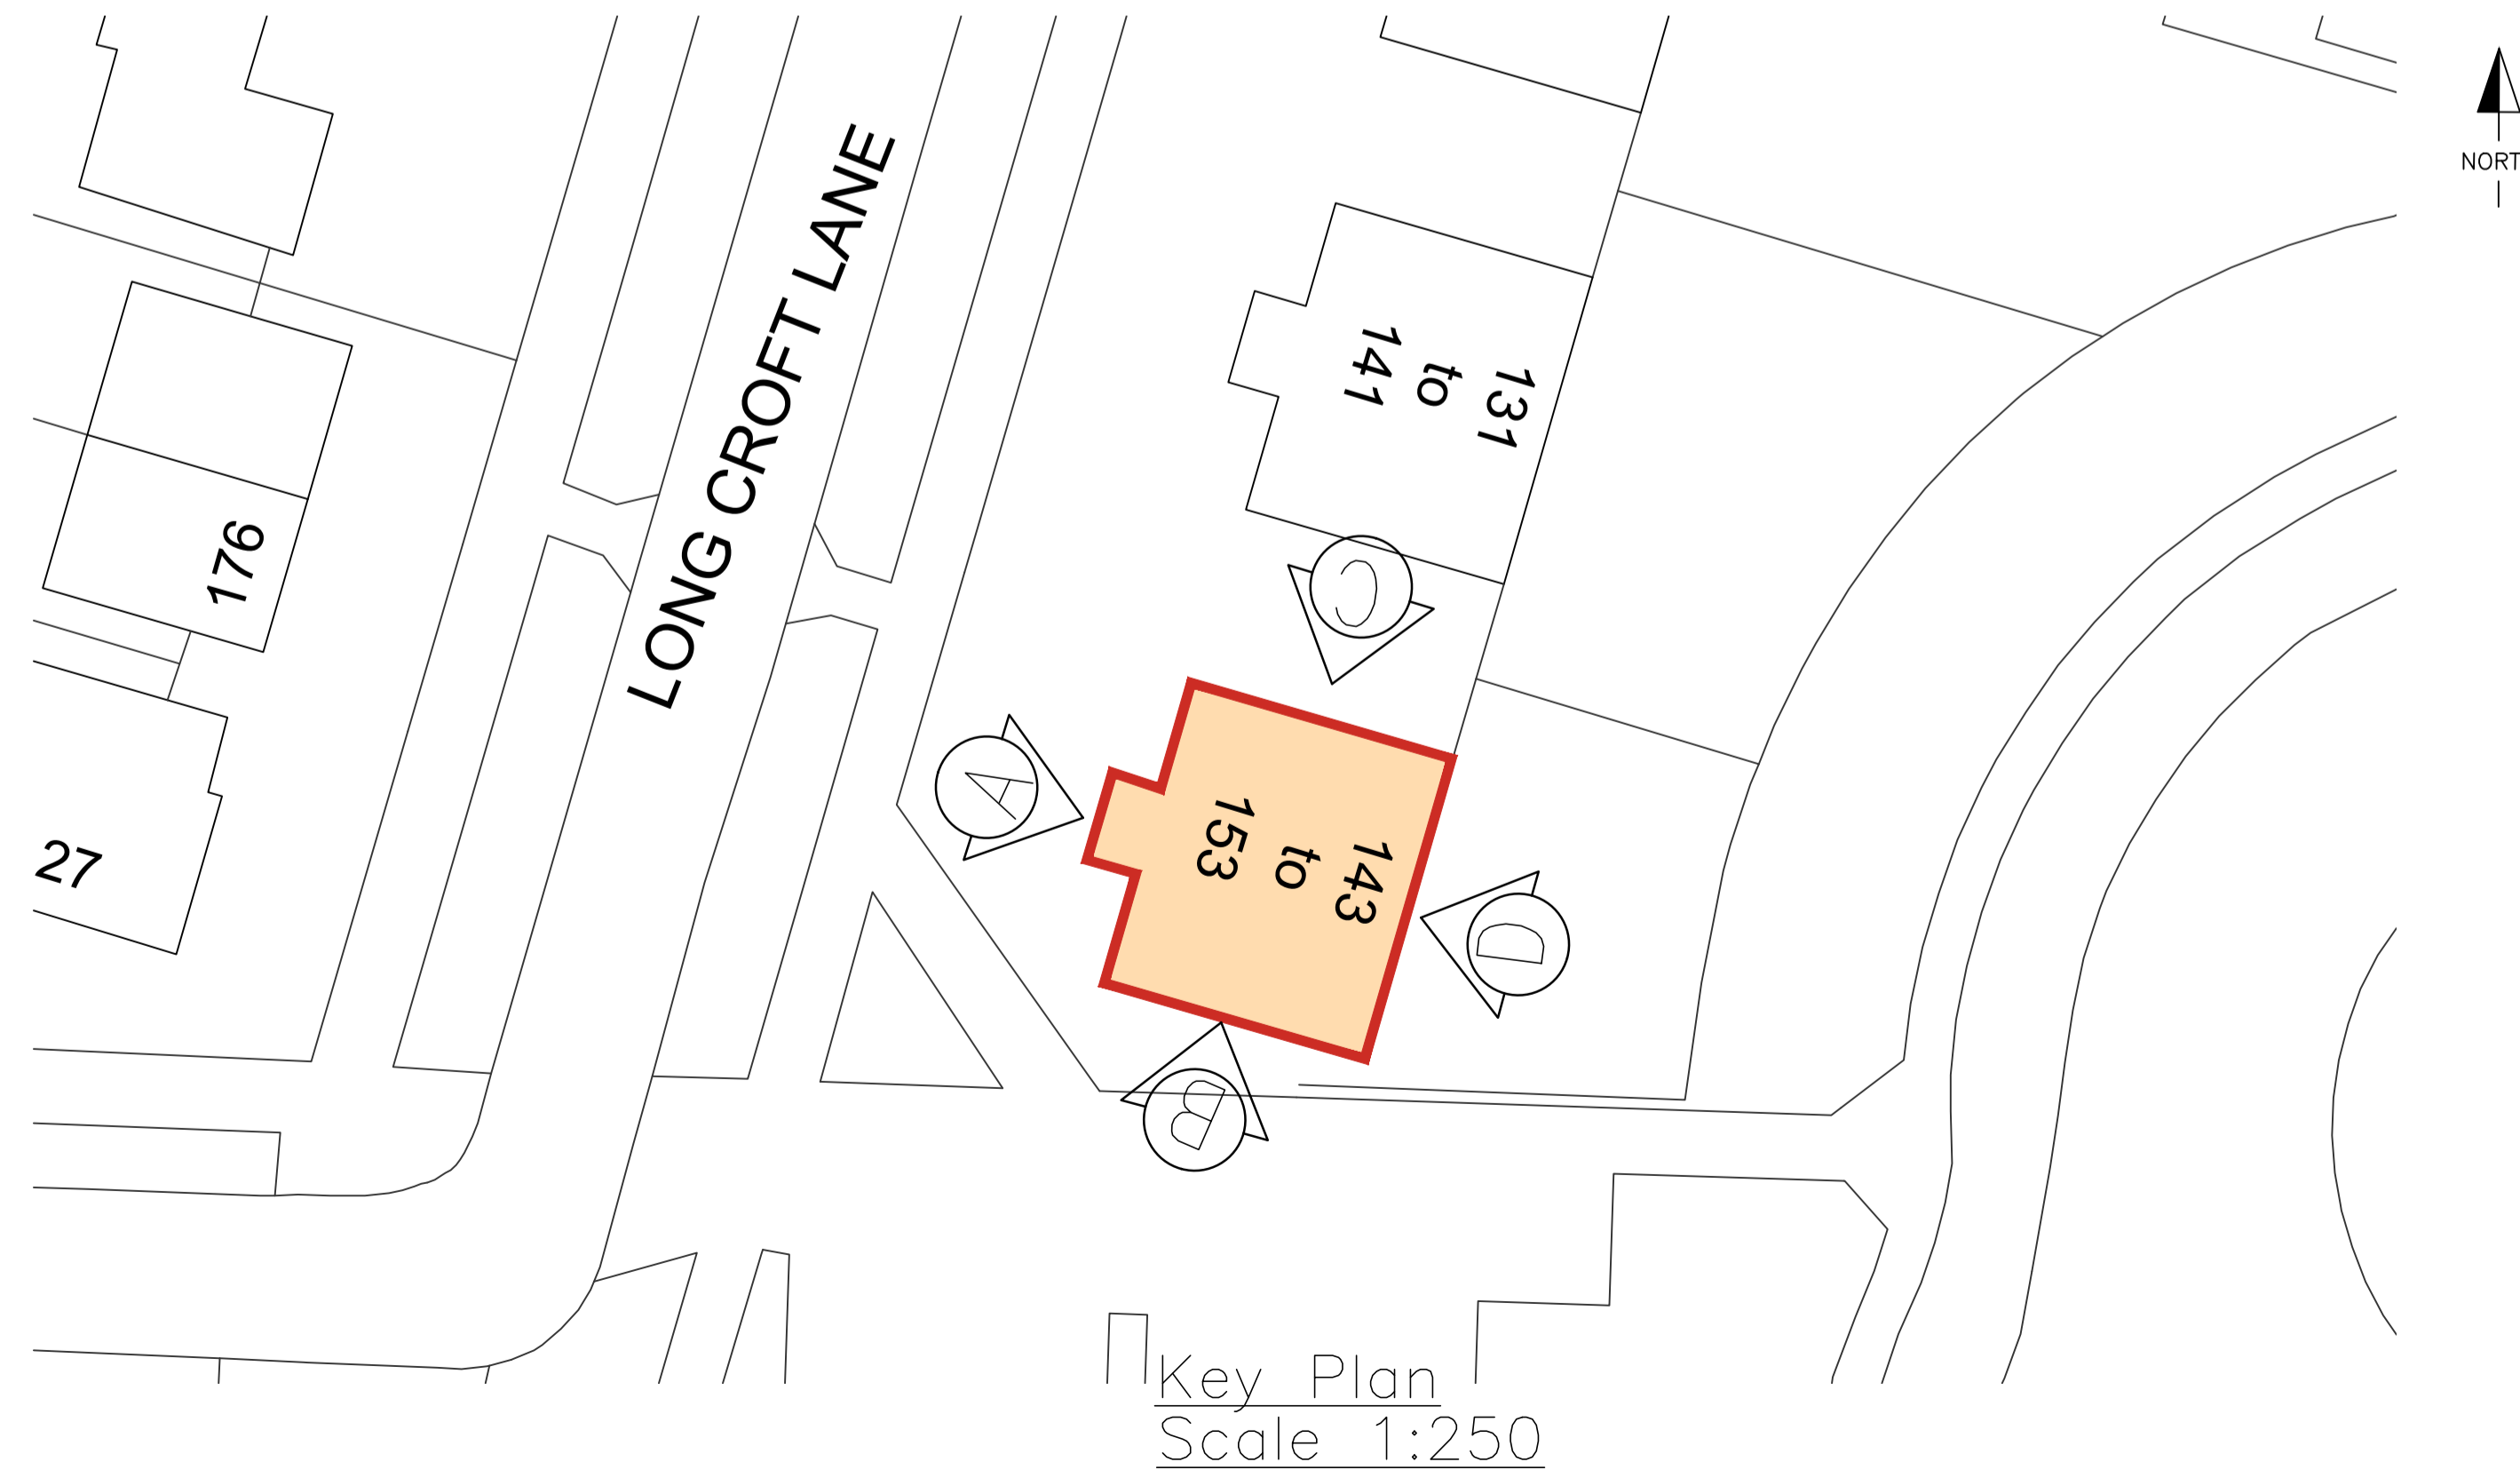

ALL DIMENSIONS, LEVELS AND CLEARANCES TO BE CHECKED ON SITE PRIOR TO WORKS COMMENCING

THIS DRAWING SHOULD BE READ IN CONJUNCTION WITH ALL OTHER PROJECT RELATED DRAWINGS, SPECIFICATIONS AND DOCUMENTS AS PART OF A SINGLE PROJECT PACKAGE

ANY DISCREPANCY BETWEEN THIS DRAWING, OTHER DRAWINGS FORMING PART OF THIS CONTRACT, OR THE SPECIFICATION / BILLS OF QUANTITIES MUST BE CLARIFIED BEFORE COMMENCEMENT OF ANY WORK OR ORDERING OF ANY MATERIALS.

PLEASE CONSULT THE AUTHOR OR PROJECT MANAGER SHOULD THE READER REQUIRE CLARIFICATION ON ANY PART OF THIS DRAWING.

THE COPYRIGHT OF THE DRAWING AND DESIGN IS THE PROPERTY OF THE COMPANY. THIS INFORMATION HAS BEEN ISSUED UNDER SPECIFIC TERMS FOR THIS PROJECT AND MAY ONLY BE USED AND REPRODUCED ACCORDINGLY.

NOTES

Rev	Date	By	Chk	Apr	Comment
P01	03.07.20	MF	BG	JM	Issued for planning

**FRANKHAM**  
Frankham Consultancy Group Limited  
E: enquire@frankham.com  
www.frankham.com

<b>SIDCUP OFFICE</b> Irene House Five Arches Business Park Maidstone Road Sidcup, Kent DA14 5AE T: 020 8309 7777	<b>OXFORD OFFICE</b> Wootton Business Park Besselsleigh Road Wootton, Abingdon Oxfordshire OX13 6FD T: 01865 322500
---	--

Client:  
**Notting Hill Genesis**

Project Title:  
**Priority 1 units  
- Longcroft  
Lane blocks  
AL8 6EL**

Drawing Title:  
**Block 4 - Proposed  
Front, Side & Rear Elevations**

Status:  
**PLANNING ISSUE**

Drawn By: MF	Designed By: DC	Checked By: BG	Approved By: JM
-----------------	--------------------	-------------------	--------------------

Original Issue Date: 03/07/2020      Scale @ A1: 1:100

Job No/ File Ref 227727	Originator FCG	Zone B4	Level EL
Type DR	Discipline B	Number 2207	Suitability/Revision S4/P01