


ALL DIMENSIONS, LEVELS AND CLEARANCES TO BE CHECKED ON SITE PRIOR TO WORKS COMMENCING

THIS DRAWING SHOULD BE READ IN CONJUNCTION WITH ALL OTHER PROJECT RELATED DRAWINGS, SPECIFICATIONS AND DOCUMENTS AS PART OF A SINGLE PROJECT PACKAGE


ANY DISCREPANCY BETWEEN THIS DRAWING, OTHER DRAWINGS FORMING PART OF THIS CONTRACT, OR THE SPECIFICATION / BILLS OF QUANTITIES MUST BE CLARIFIED BEFORE COMMENCEMENT OF ANY WORK OR ORDERING OF ANY MATERIALS.

PLEASE CONSULT THE AUTHOR OR PROJECT MANAGER SHOULD THE READER REQUIRE CLARIFICATION ON ANY PART OF THIS DRAWING.


THE COPYRIGHT OF THE DRAWING AND DESIGN IS THE PROPERTY OF THE COMPANY. THIS INFORMATION HAS BEEN ISSUED UNDER SPECIFIC TERMS FOR THIS PROJECT AND MAY ONLY BE USED AND REPRODUCED ACCORDINGLY.

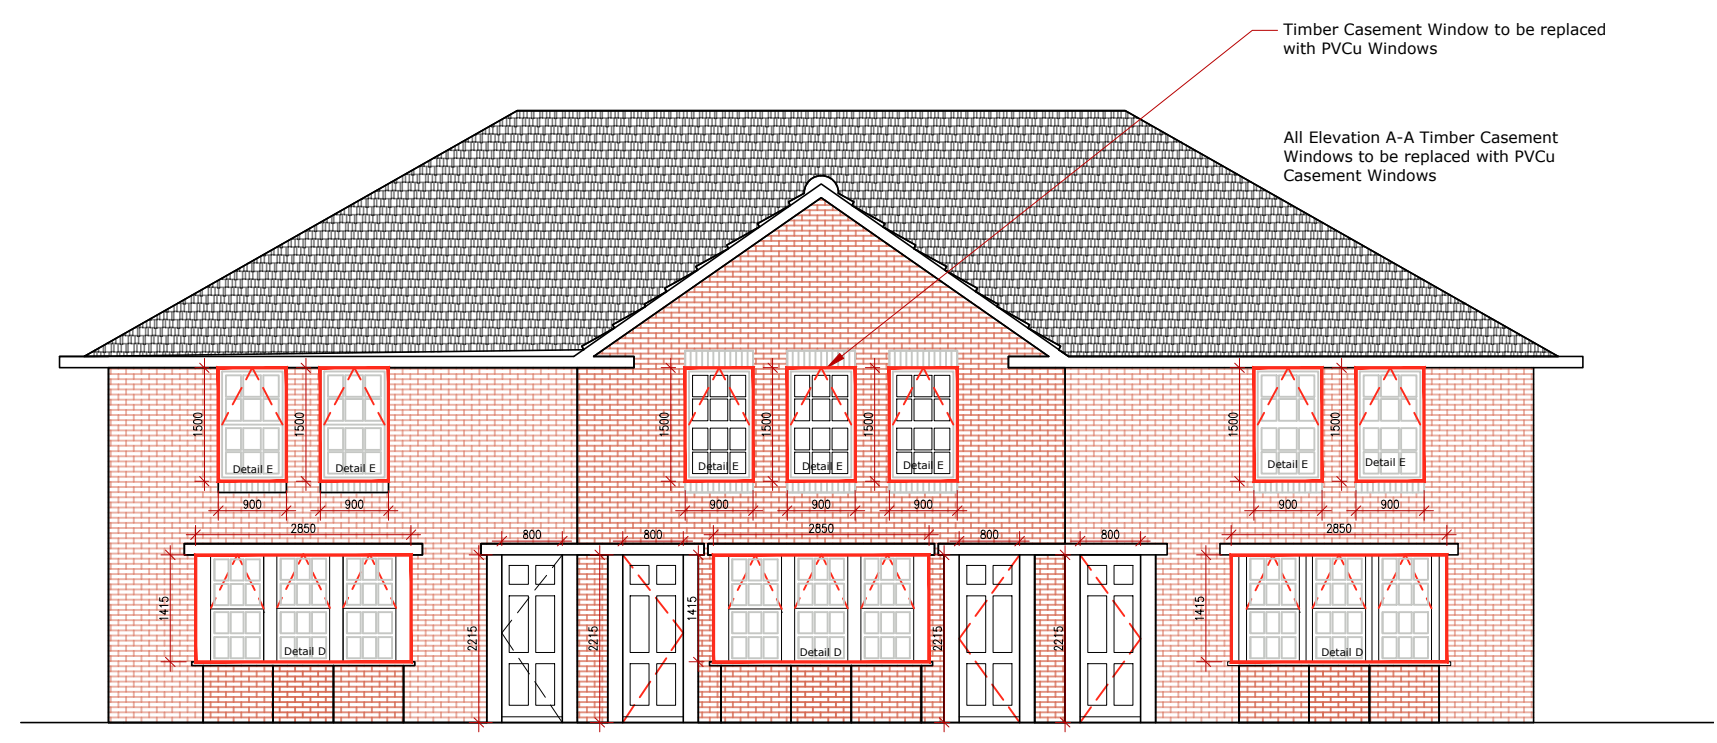


Block 1
Elevation A-A

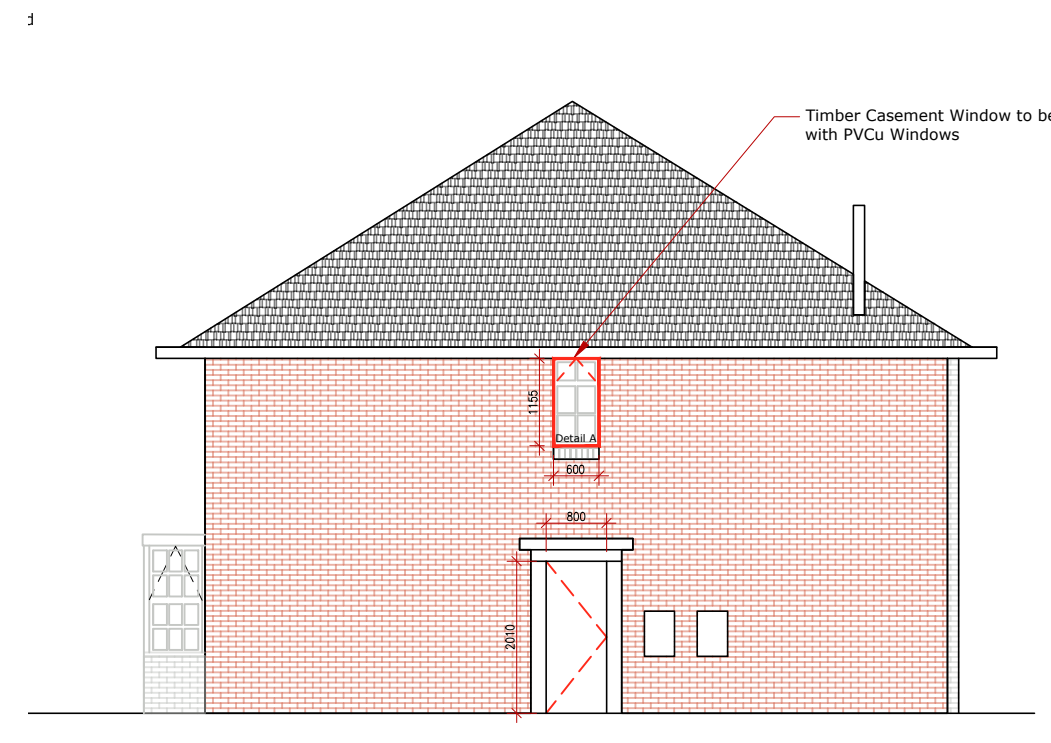



Block 1
Elevation B-B

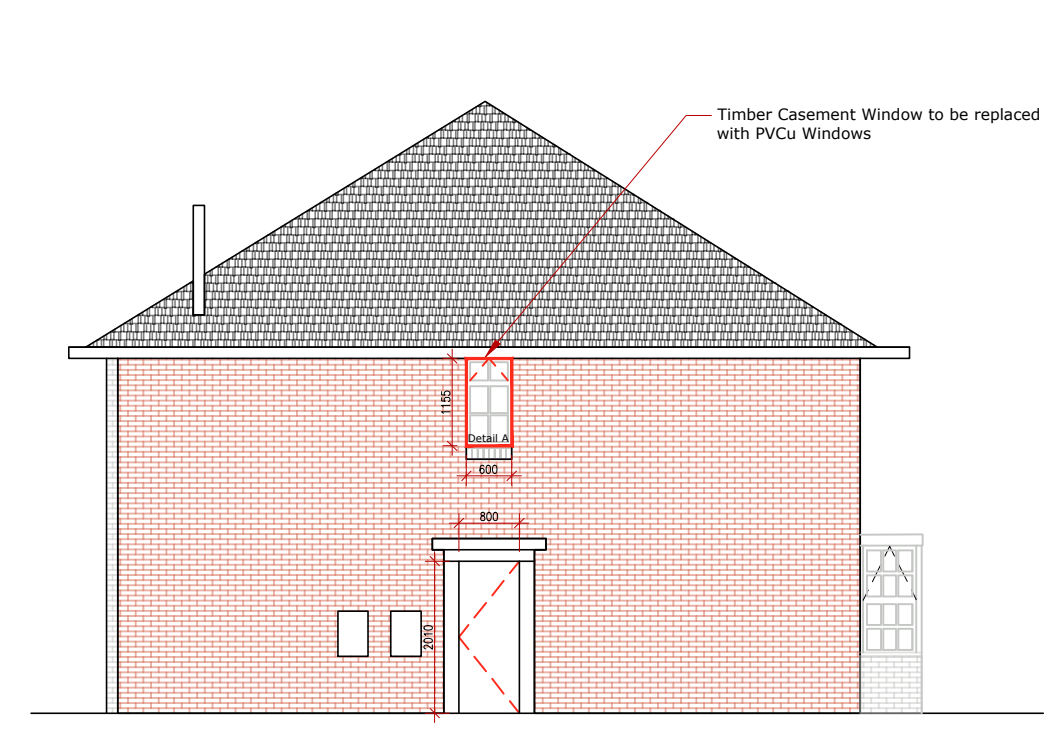

Block 1
Elevation C-C

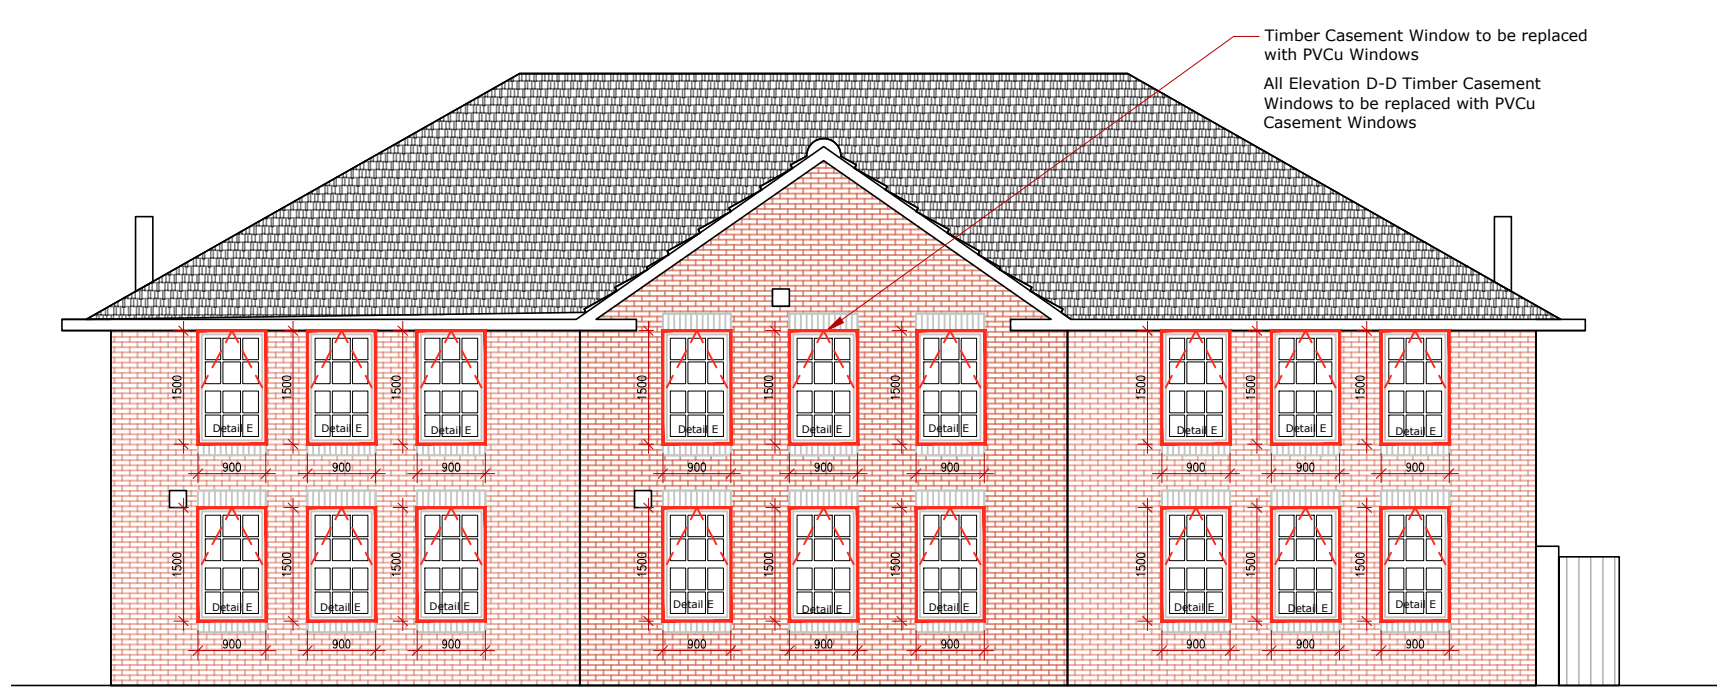

Block 1
Elevation D-D

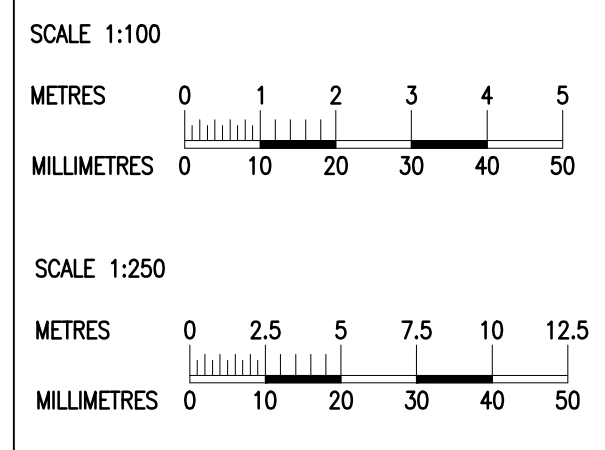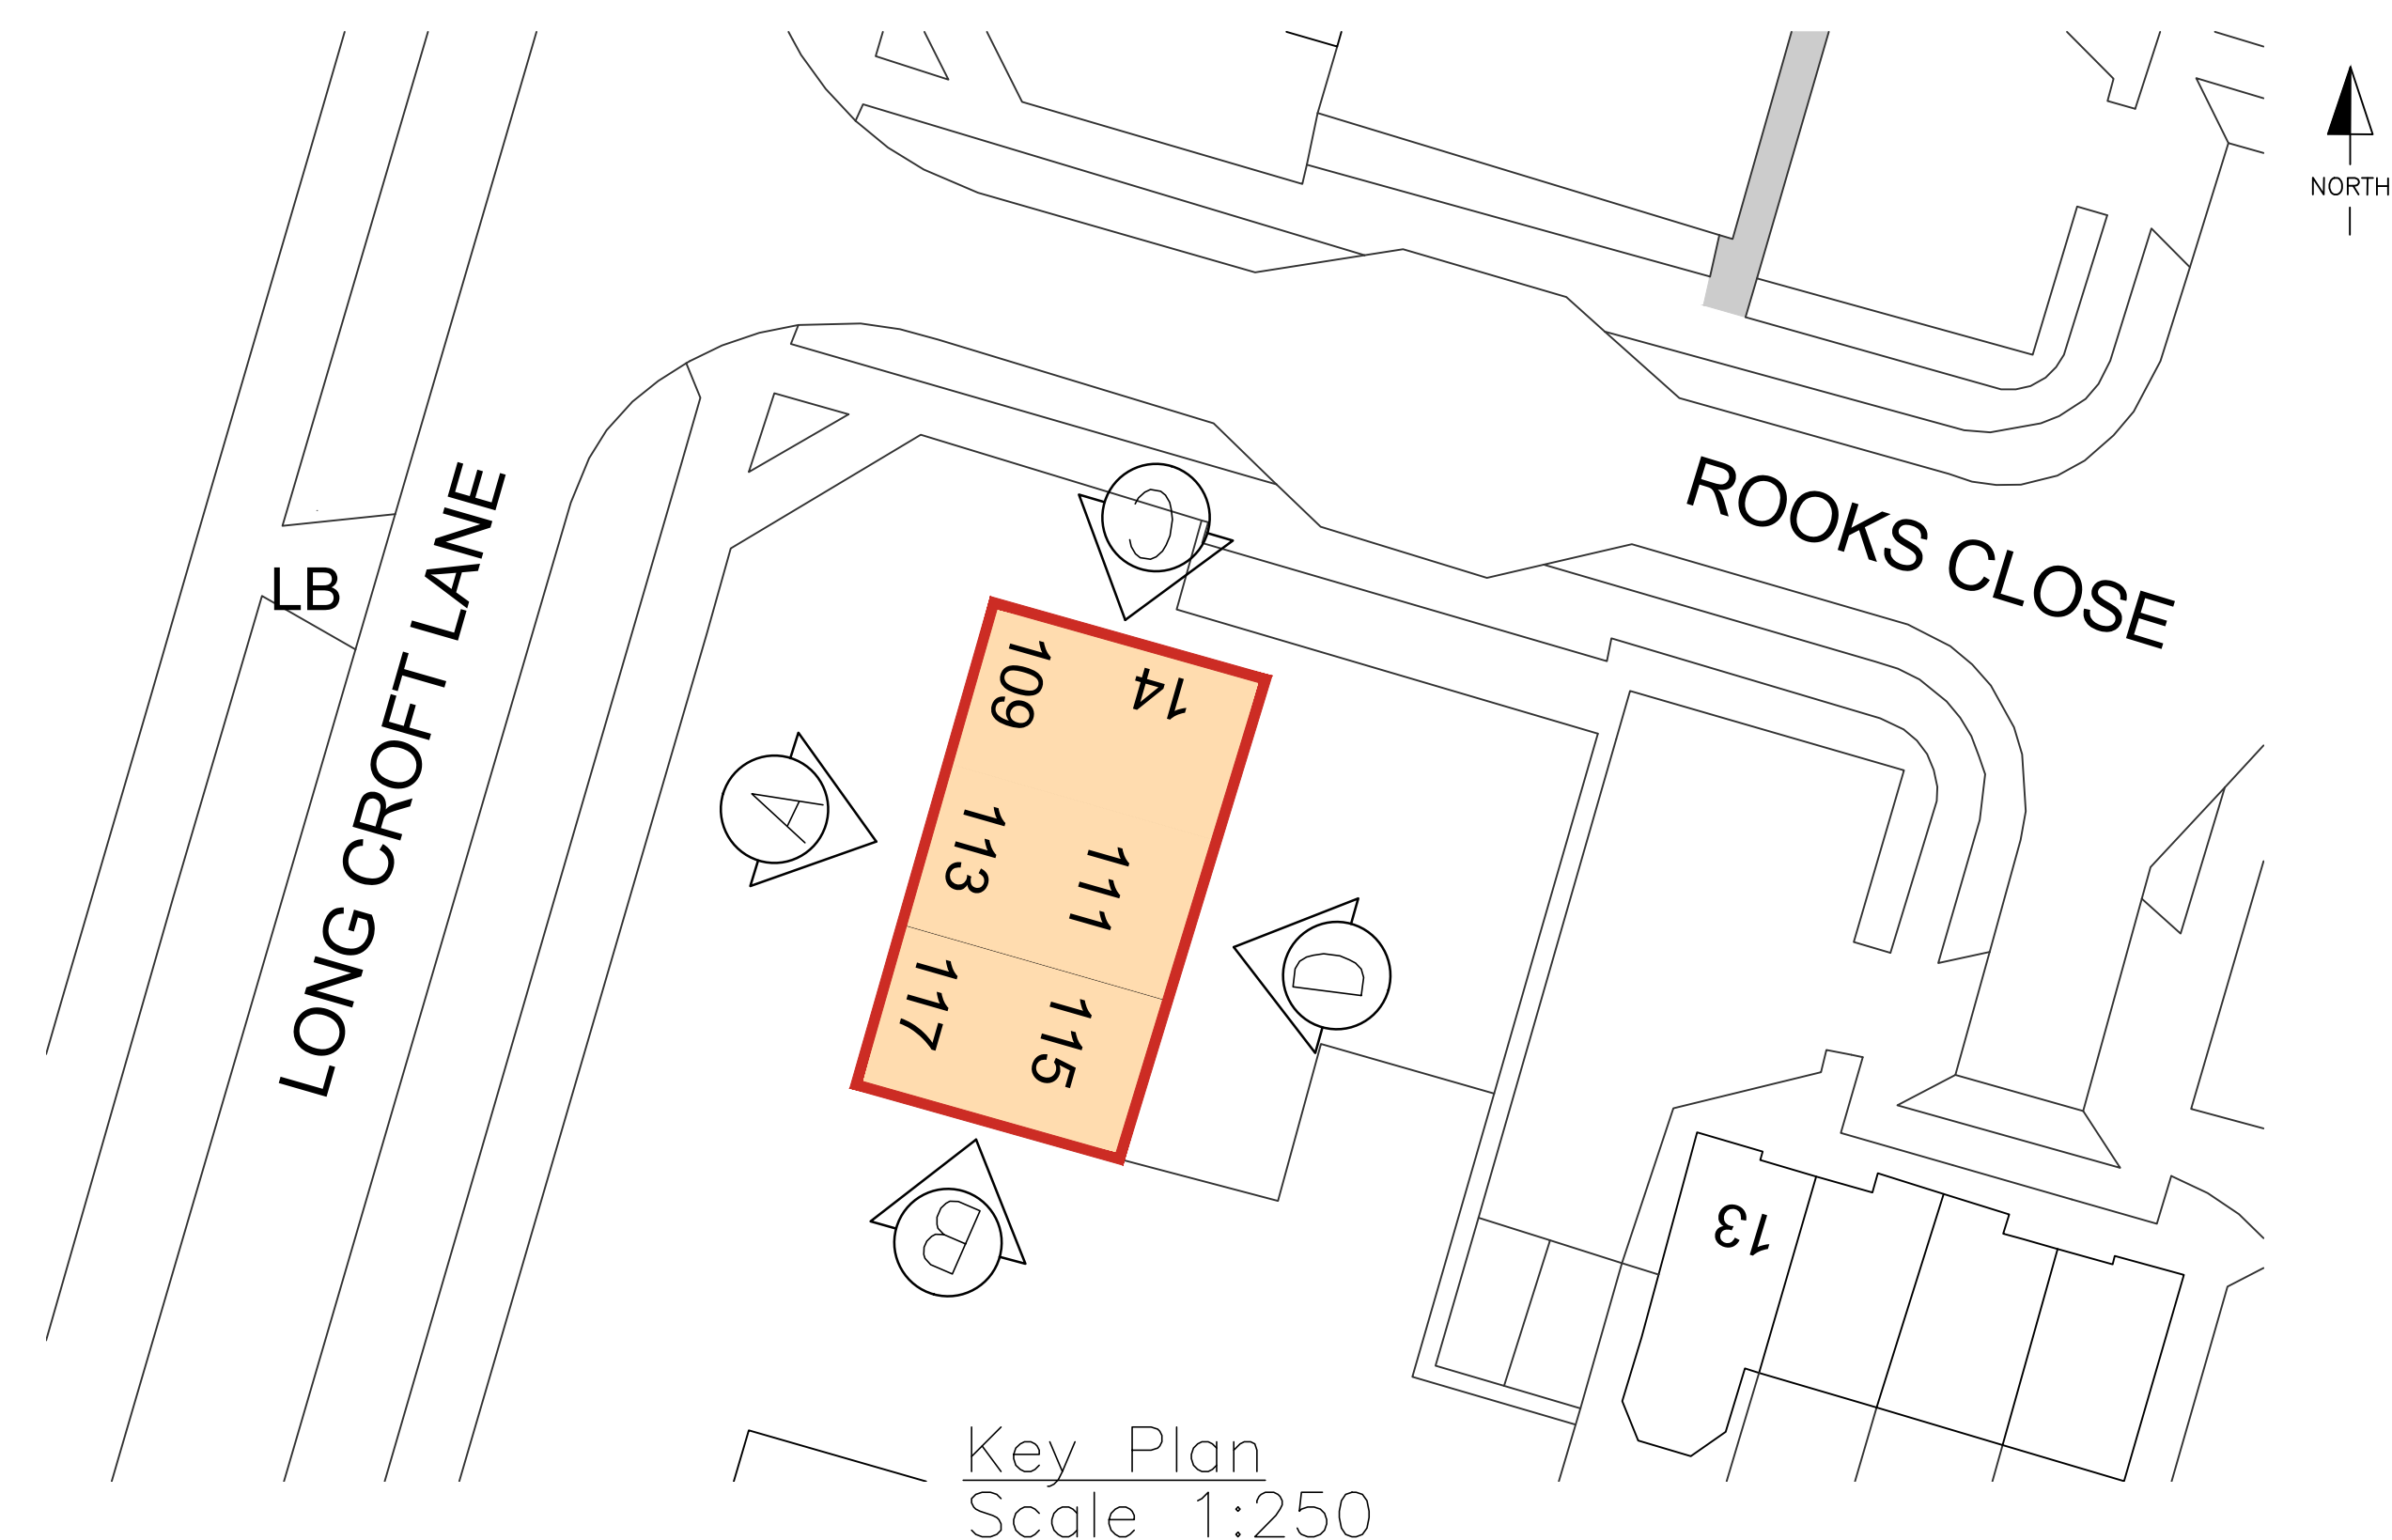

NOTES

Rev	Date	By	Chk	Appr	Comment
P01	03.07.20	MF	BG	JM	Issued for planning

FRANKHAM
Frankham Consultancy Group Limited
E: enquire@frankham.com
www.frankham.com

SIDCUP OFFICE Irene House Five Arches Business Park Maidstone Road Sidcup, Kent DA14 5AE T: 020 8309 7777	OXFORD OFFICE Woodton Business Park Besselsleigh Road Woodton, Abingdon Oxfordshire OX13 6FD T: 01865 322500
LONDON OFFICE Third Floor Bard House 15-17 St Cross Street London EC1N 8JW T: 020 7651 0790	STEVENAGE OFFICE Suite 237, Second Floor Kings Court Business Centre London Road, Stevenage Hertfordshire SG1 2NG T: 020 3748 7063

Client:
Notting Hill Genesis

Project Title:
**Priority 1 units
- Longcroft
Lane blocks
AL8 6EL**

Drawing Title:
**Block 1 - Proposed
Front, Side & Rear Elevations**

Status:
PLANNING ISSUE

Drawn By:	Designed By:	Checked By:	Approved By:
MF	DC	BG	JM

Original Issue Date:	Scale @ A1:		
03/07/2020	1:100		
Job No/ File Ref	Originator	Zone	Level
227727	FCG	MB	EL
Type	Discipline	Number	Suitability
DR	B	2201	S4
			Revision
			P01