



Existing Ground Floor Plan

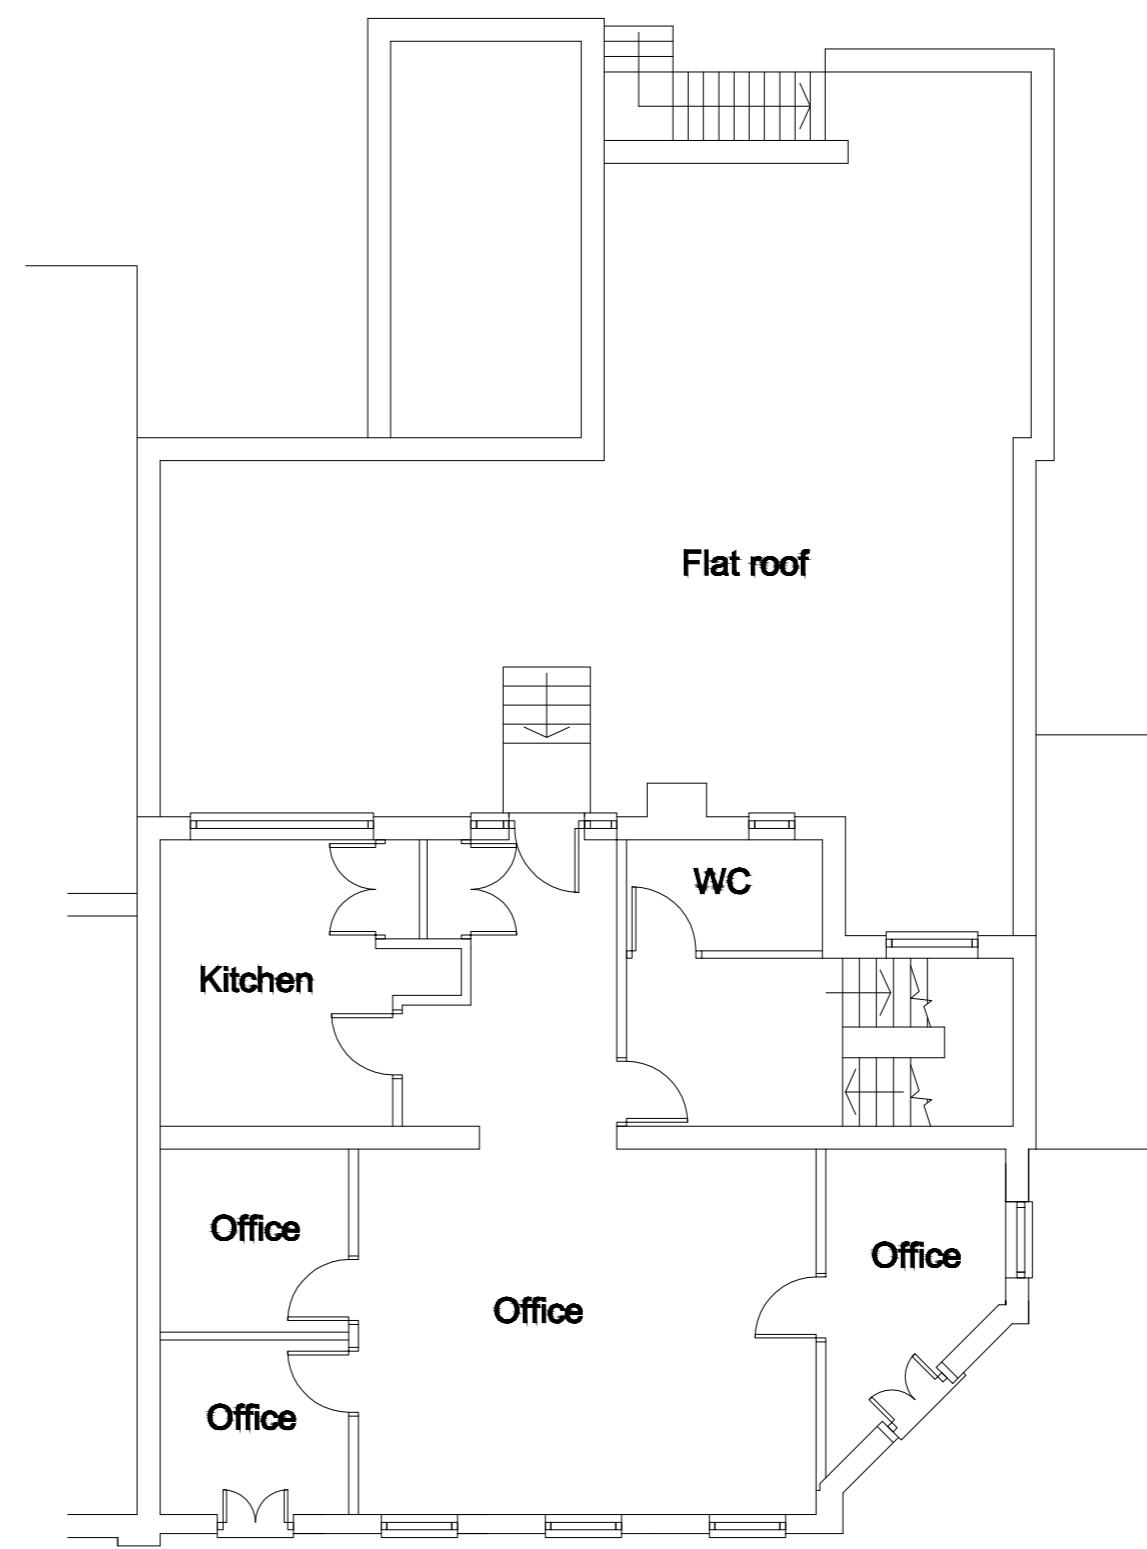

Existing First Floor Plan

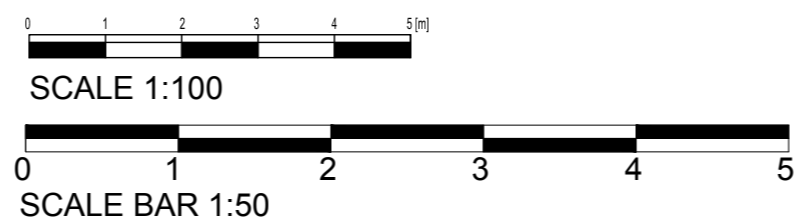

PROJECT 12 Harpsfield BroadwayHatfield AL10 9TF	REVISIONS
DRAWING Existing floor plan	SCALE 1:100 @A2 DATE 23.09.18
DRG. NO. 02-0718-HB	<small>THIS DRAWING IS COPYRIGHT and must not be traced or copied in any way of form in part of whole by any means whatsoever without prior written consent and may only be used by the present owner, being our current client in relation to the property as referred to on the drawing. This drawing may be copied by an authorised officer of the Local Authority with the sole purpose to assist in the determination of Planning or Building Regulations application and may not be used for any other purpose unless otherwise agreed in writing.</small>

ASAI CONSTRUCTION LTD
224 Finchley Rd, London NW3 6DH