



Existing Second Floor Plan

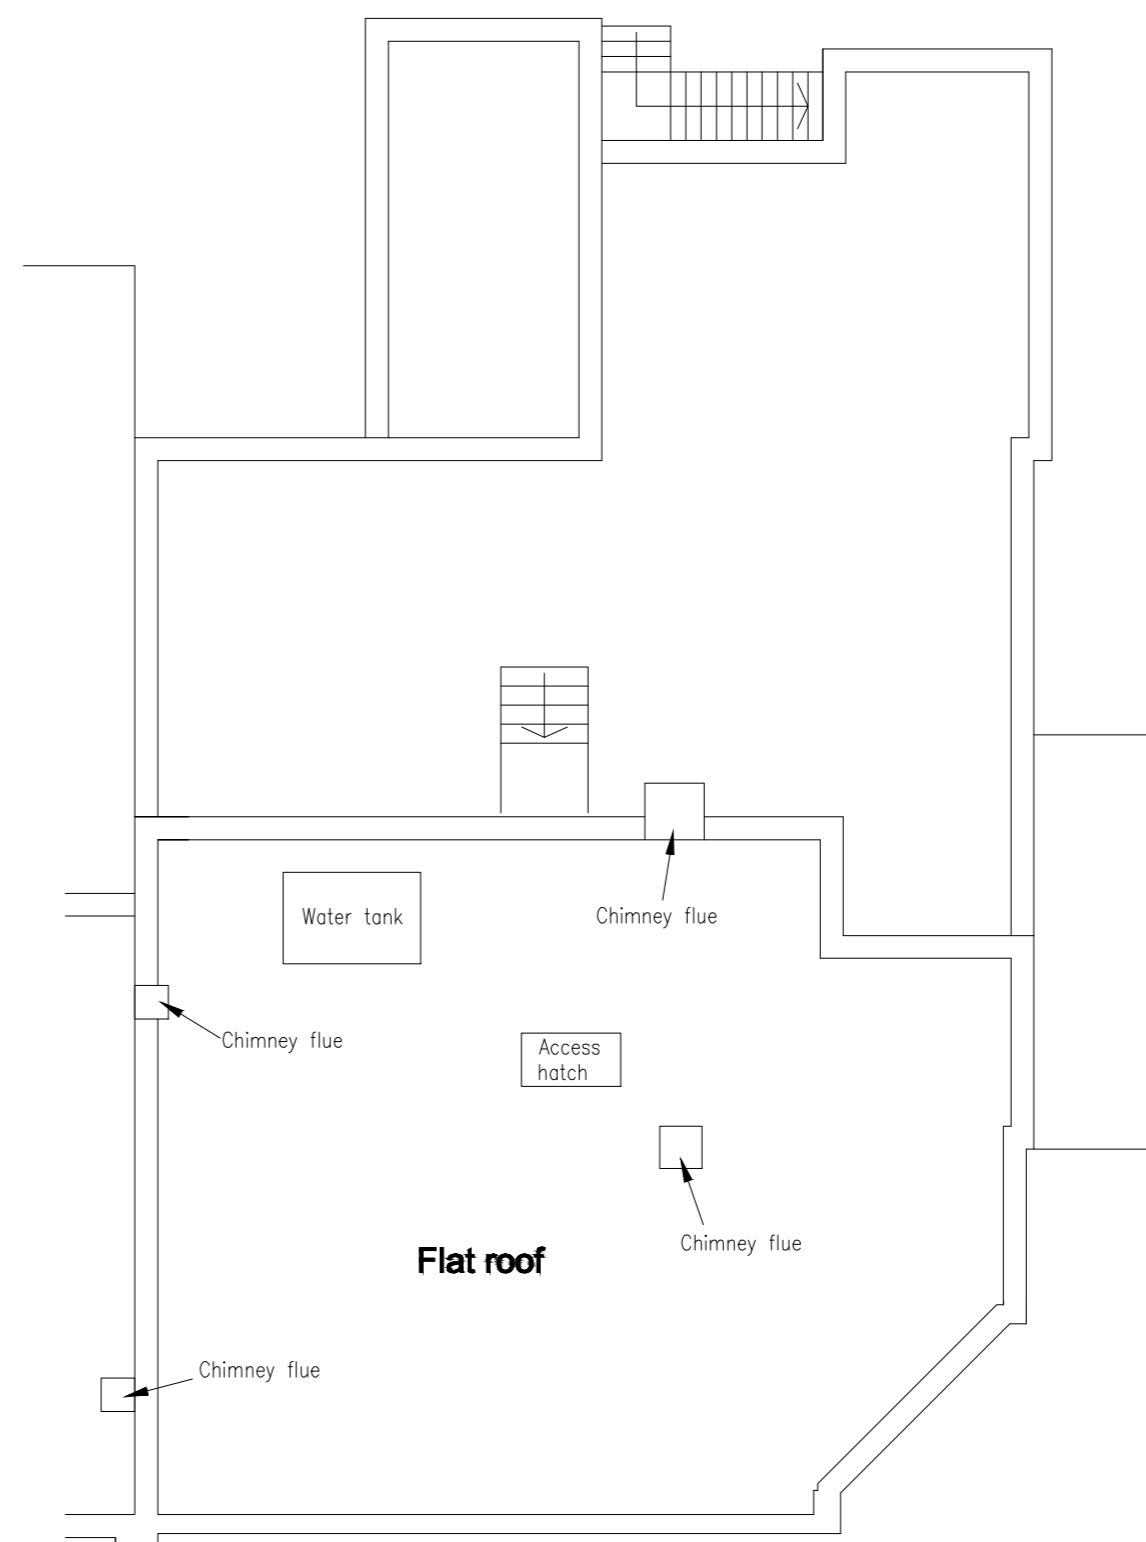

Existing Roof Plan

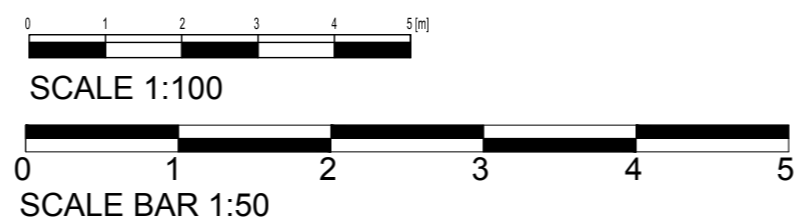

<b>PROJECT</b> 12 Harpsfield Broadway Hatfield AL10 9TF	<b>REVISIONS</b>
<b>DRAWING</b> Existing floor plan	<b>SCALE</b> 1:100 @A2 <b>DATE</b> 23.09.18
<b>DRG. NO.</b> 03-0718-HB	<small>THIS DRAWING IS COPYRIGHT and must not be traced or copied in any way of form in part of whole by any means whatsoever without prior written consent and may only be used by the present owner, being our current client in relation to the property as referred to on the drawing. This drawing may be copied by an authorized officer of the Local Authority with the sole purpose to assist in the determination of Planning or Building Regulations application and may not be used for any other purpose unless otherwise agreed in writing.</small>

**ASAI CONSTRUCTION LTD**  
224 Finchley Rd, London NW3 6DH