



Existing Front Elevation



Existing Side Elevation

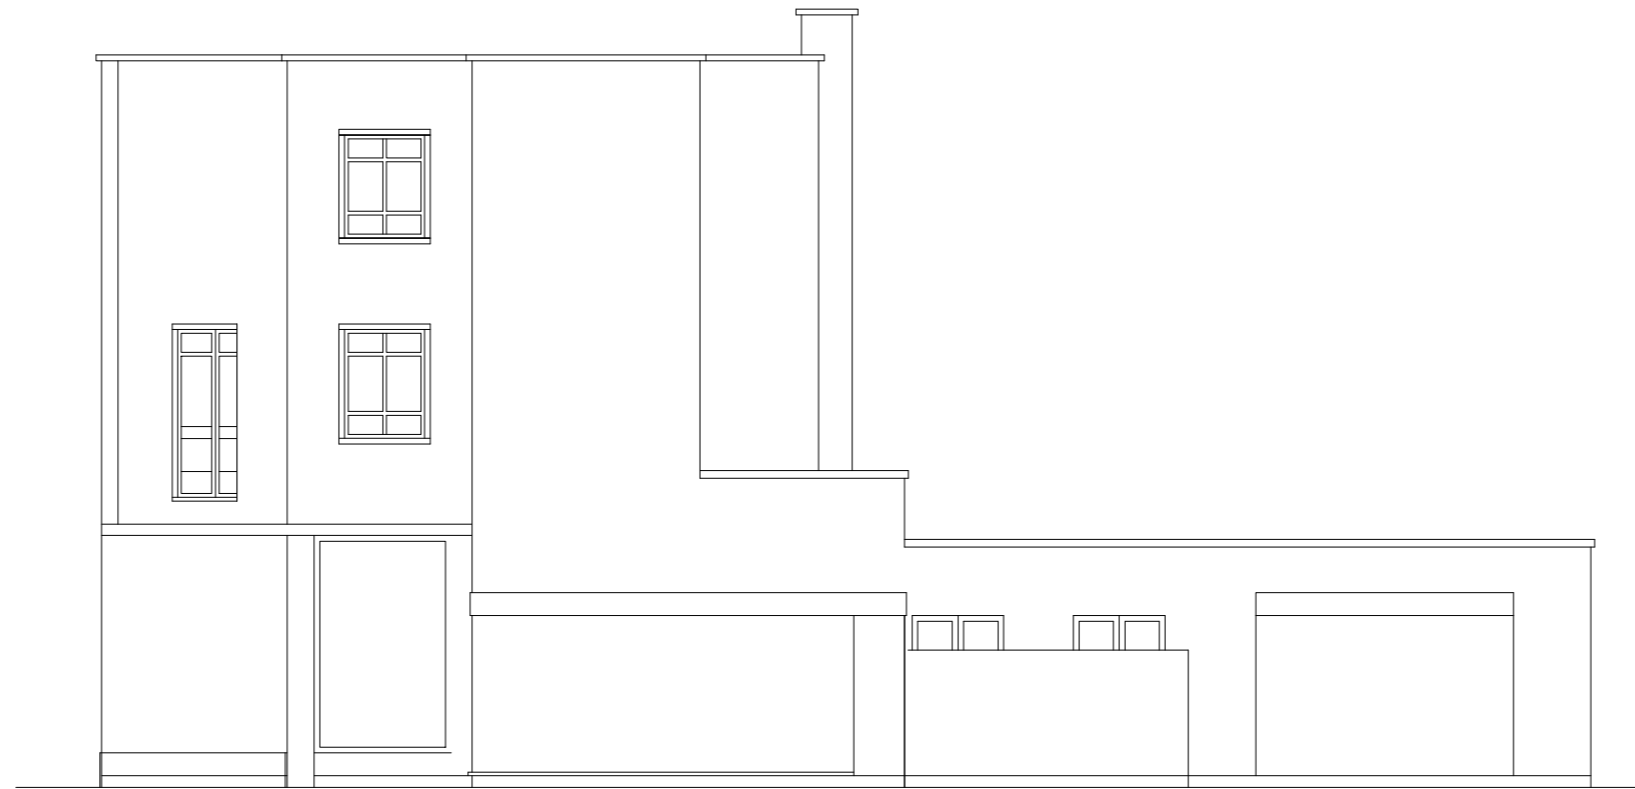

Existing Rear Elevation

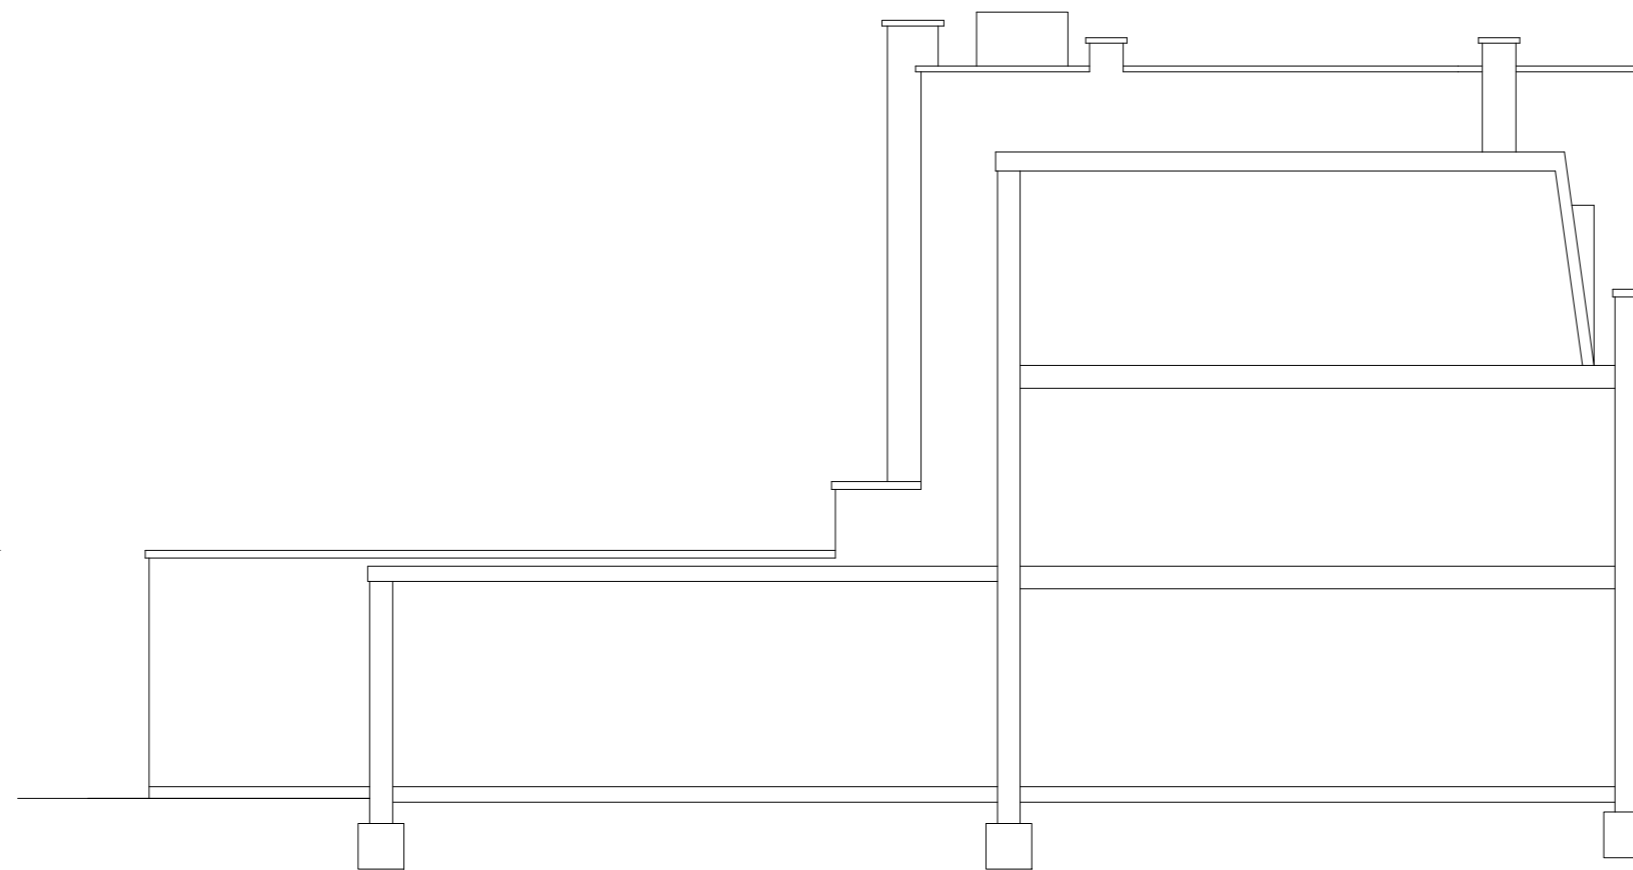

Existing Side Elevation (section through No11)

0 1 2 3 4 5m SCALE 1:100



ASAI CONSTRUCTION LTD

ASAI CONSTRUCTION LTD
224 Finchley Rd, London NW3 6DH

PROJECT

12 Harpsfield Broadway Hatfield AL10 9TF

DRAWING

EXISTING ELEVATION / SECTION

DRG. NO.

08-0718-HB

REVISIONS

SCALE

1:100 @A2

DATE

23.09.18

0 1 2 3 4 5
SCALE BAR 1:50

THIS DRAWING IS COPYRIGHT and must not be traced or copied in any way or form in part or whole by any means whatsoever without prior written consent and may only be used by the present owner, being our current client in relation to the property as referred to on the drawing. This drawing may be copied by an authorised officer of the Local Authority with the sole purpose to assist in the determination of Planning or Building Regulations application and may not be used for any other purpose unless otherwise agreed in writing.