


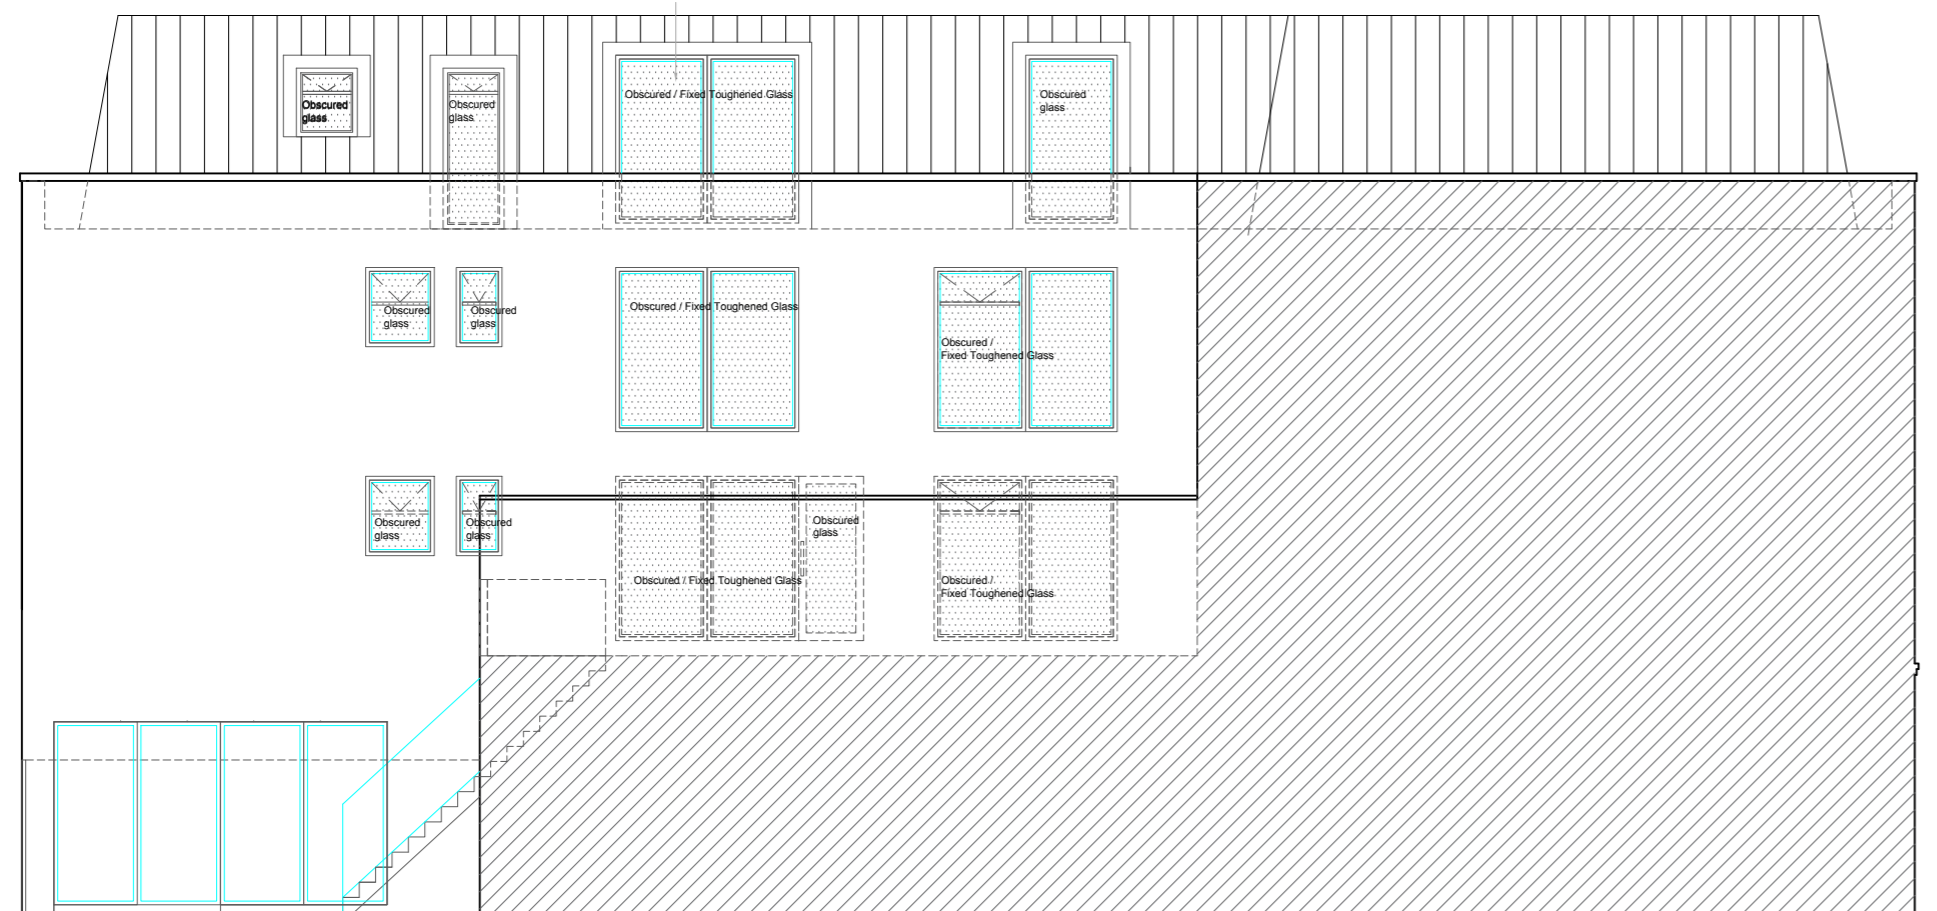


PROPOSED RIGHT SIDE ELEVATION



PROPOSED FRONT ELEVATION



PROPOSED LEFT SIDE ELEVATION

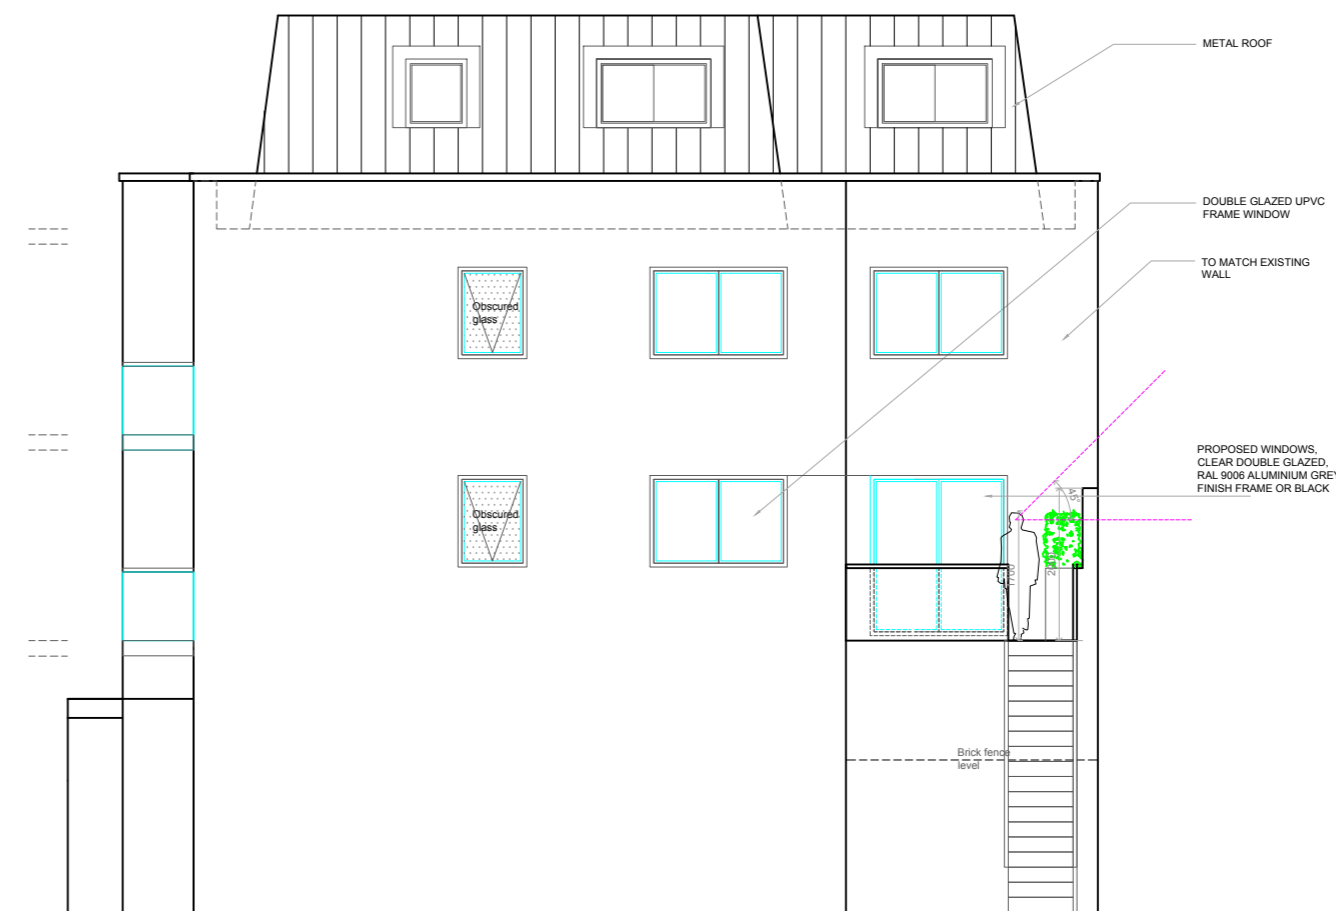

PROPOSED REAR ELEVATION

0 1 2 3 4 5 [m] SCALE 1:100



ASAI CONSTRUCTION LTD
224 Finchley Rd, London NW3 6DH

PROJECT
12 Harpsfield Broadway Hatfield AL10 9TF

DRAWING
PROPOSED ELEVATION

DRG. NO.
09-0718-HB

REVISIONS

SCALE 1:100 @A2

DATE 23.09.18

0 1 2 3 4 5
SCALE BAR 1:50

THIS DRAWING IS COPYRIGHT and must not be traced or copied in any way of form in part of whole by any means whatsoever without prior written consent and may only be used by the present owner, being our current client in relation to the property as referred to on this drawing. This drawing may be copied by an authorised officer of the Local Authority with the sole purpose to assist in the determination of Planning or Building Regulations application and may not be used for any other purpose unless otherwise agreed in writing.