




PLEASE NOTE:
 • This drawing is for the purpose of design development ONLY and is NOT FOR CONSTRUCTION unless stated otherwise.
 • Any construction details are indicative only and should not be used for setting out.
 • Confirmation of sizes must be performed onsite prior to manufacture or construction of items using these dimensions.
 • © Copyright Technical Detail Ltd 2019

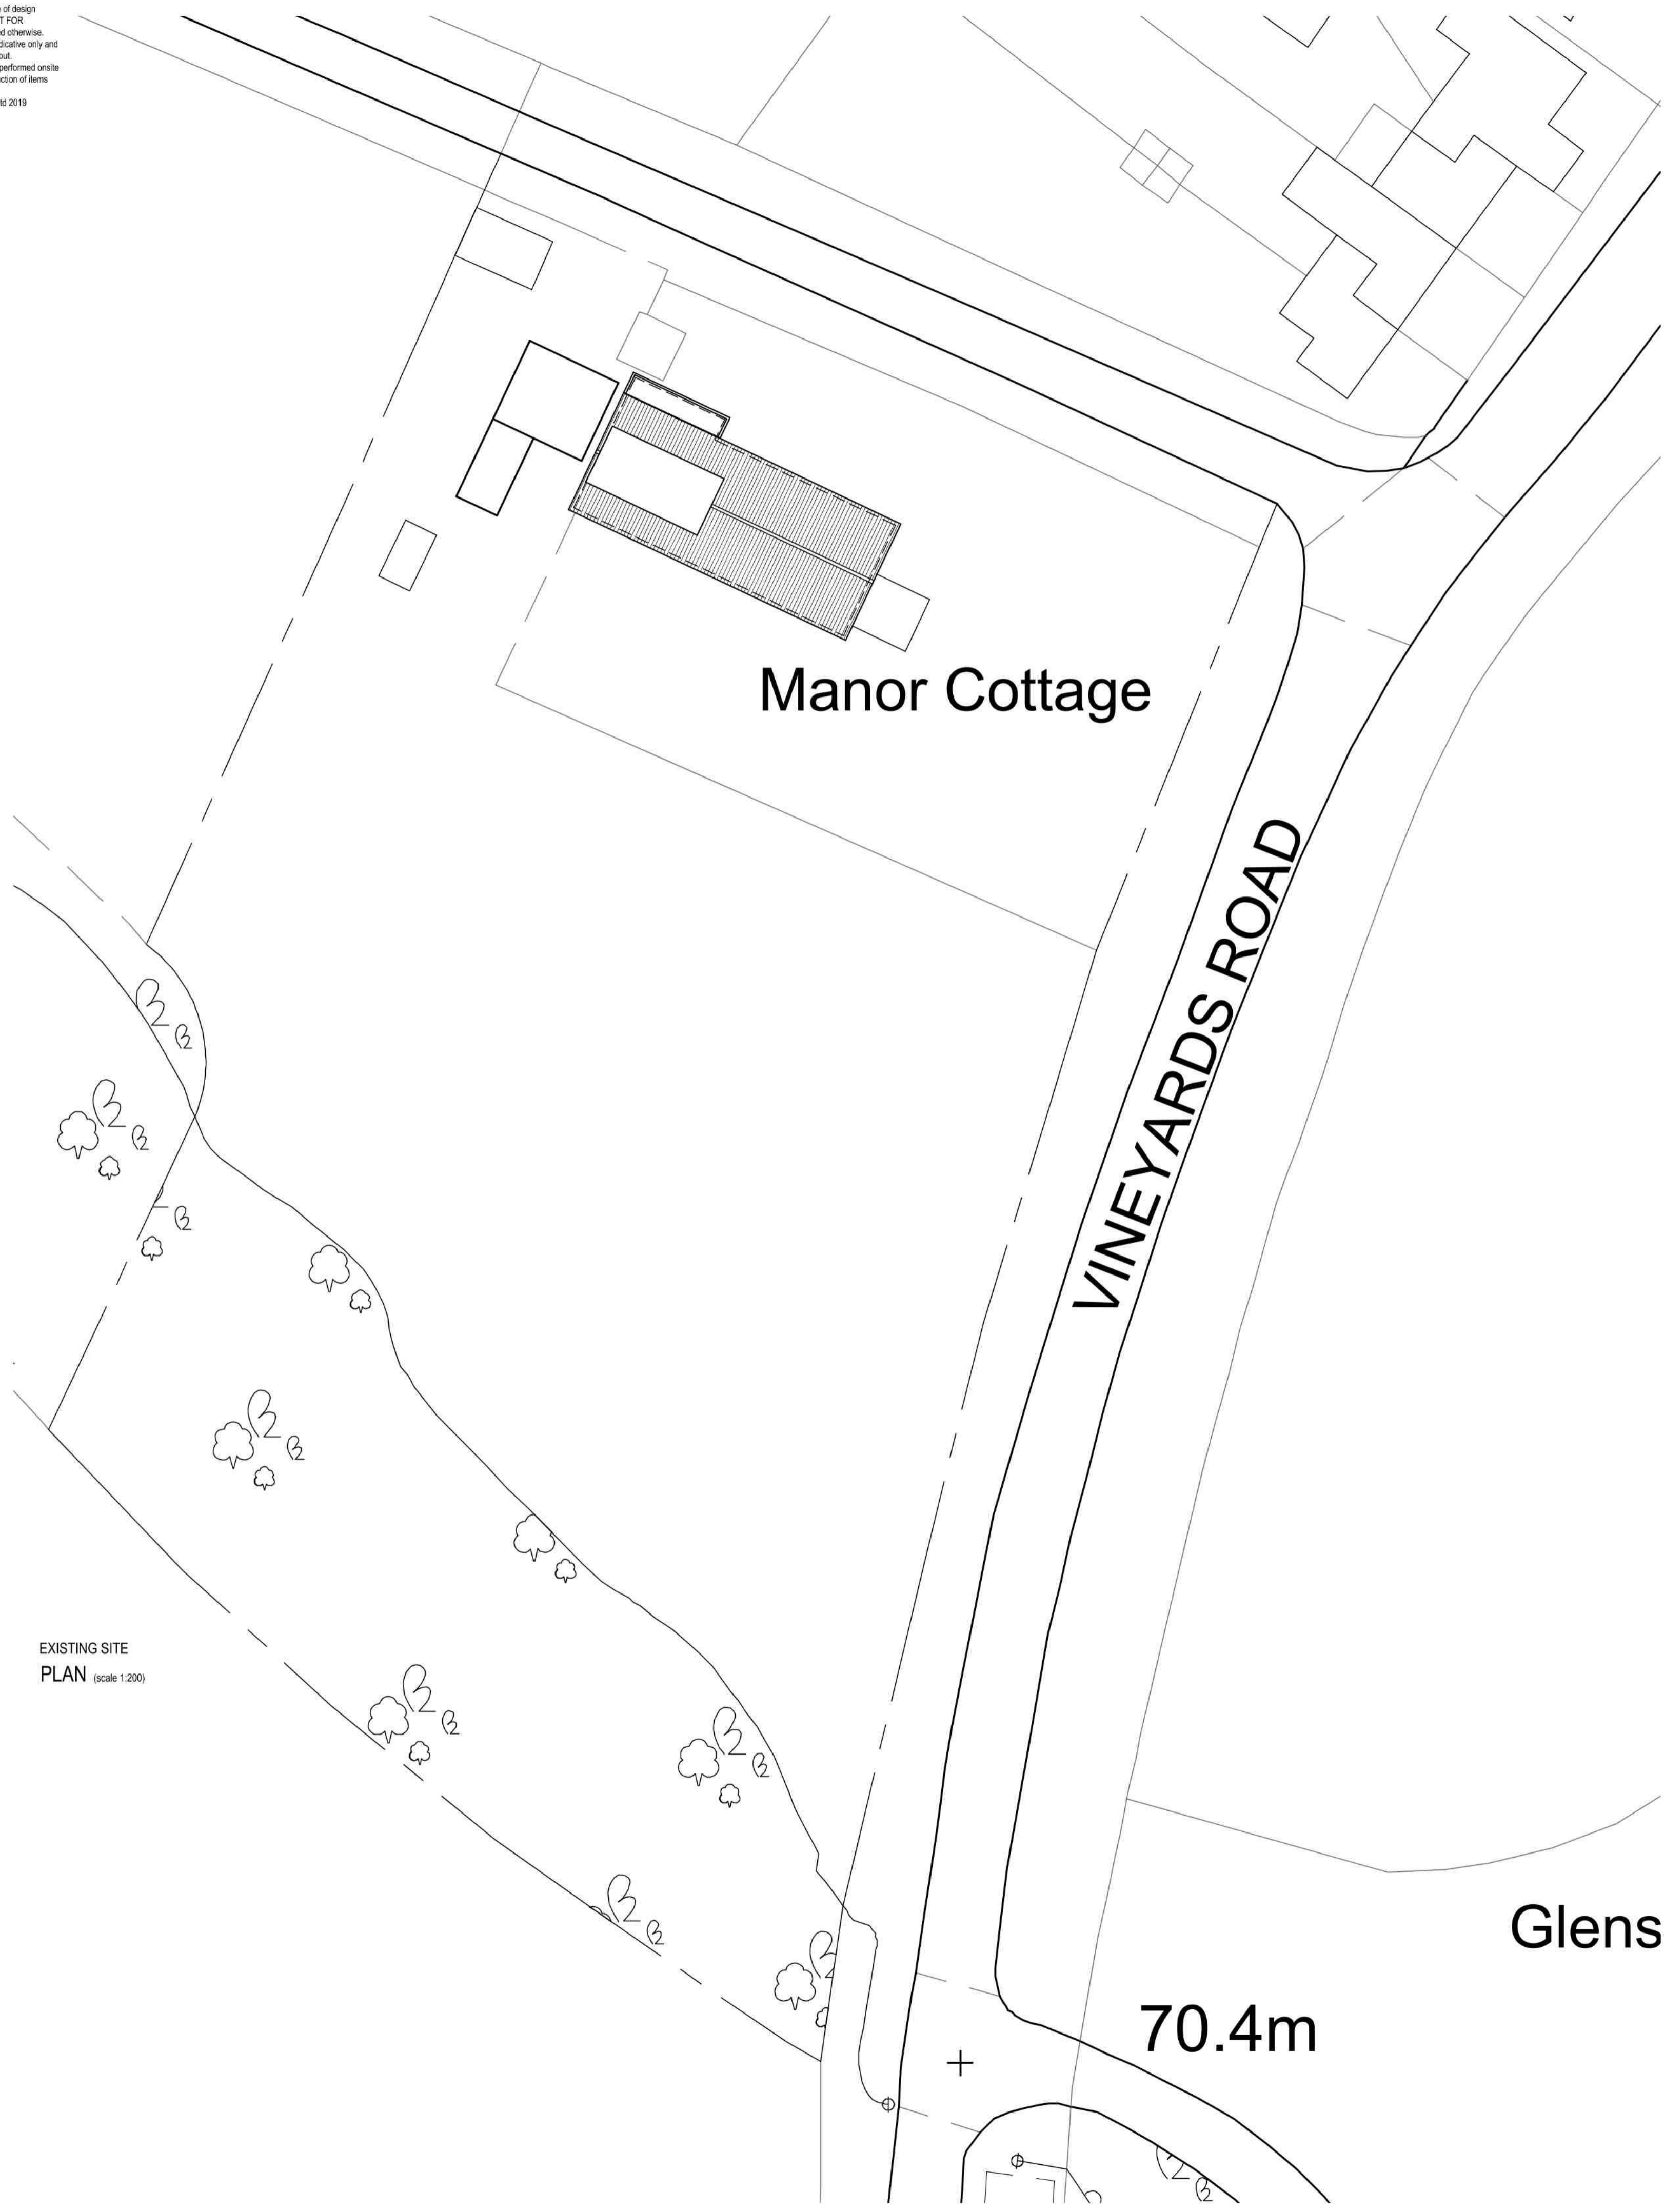



EXISTING SITE PLAN (scale 1:200)

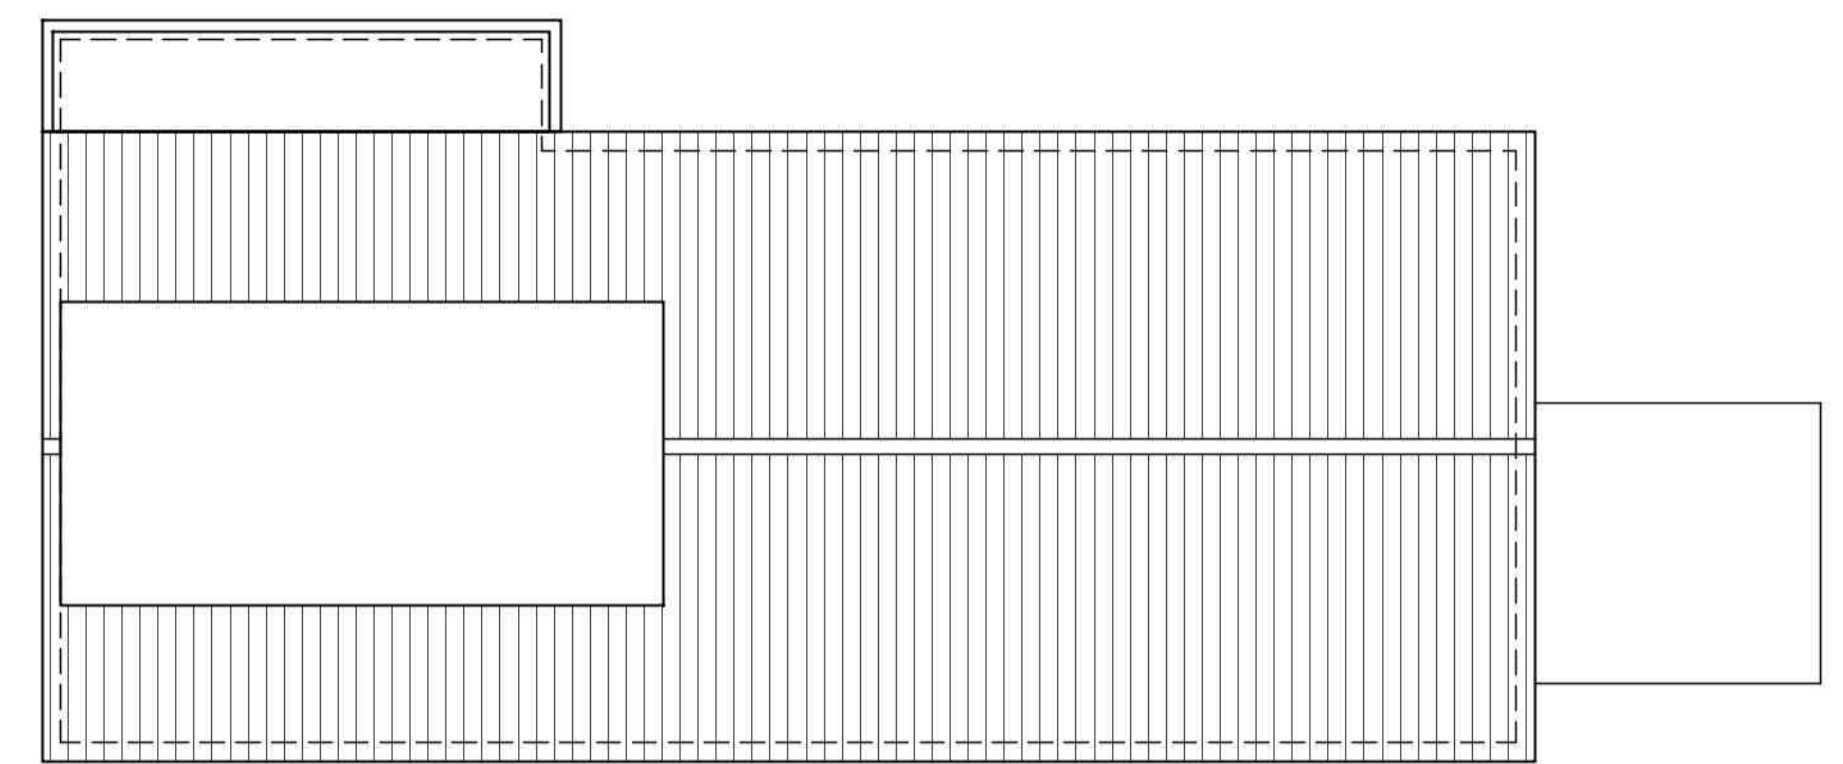


EXISTING ROOF PLAN (scale 1:100)

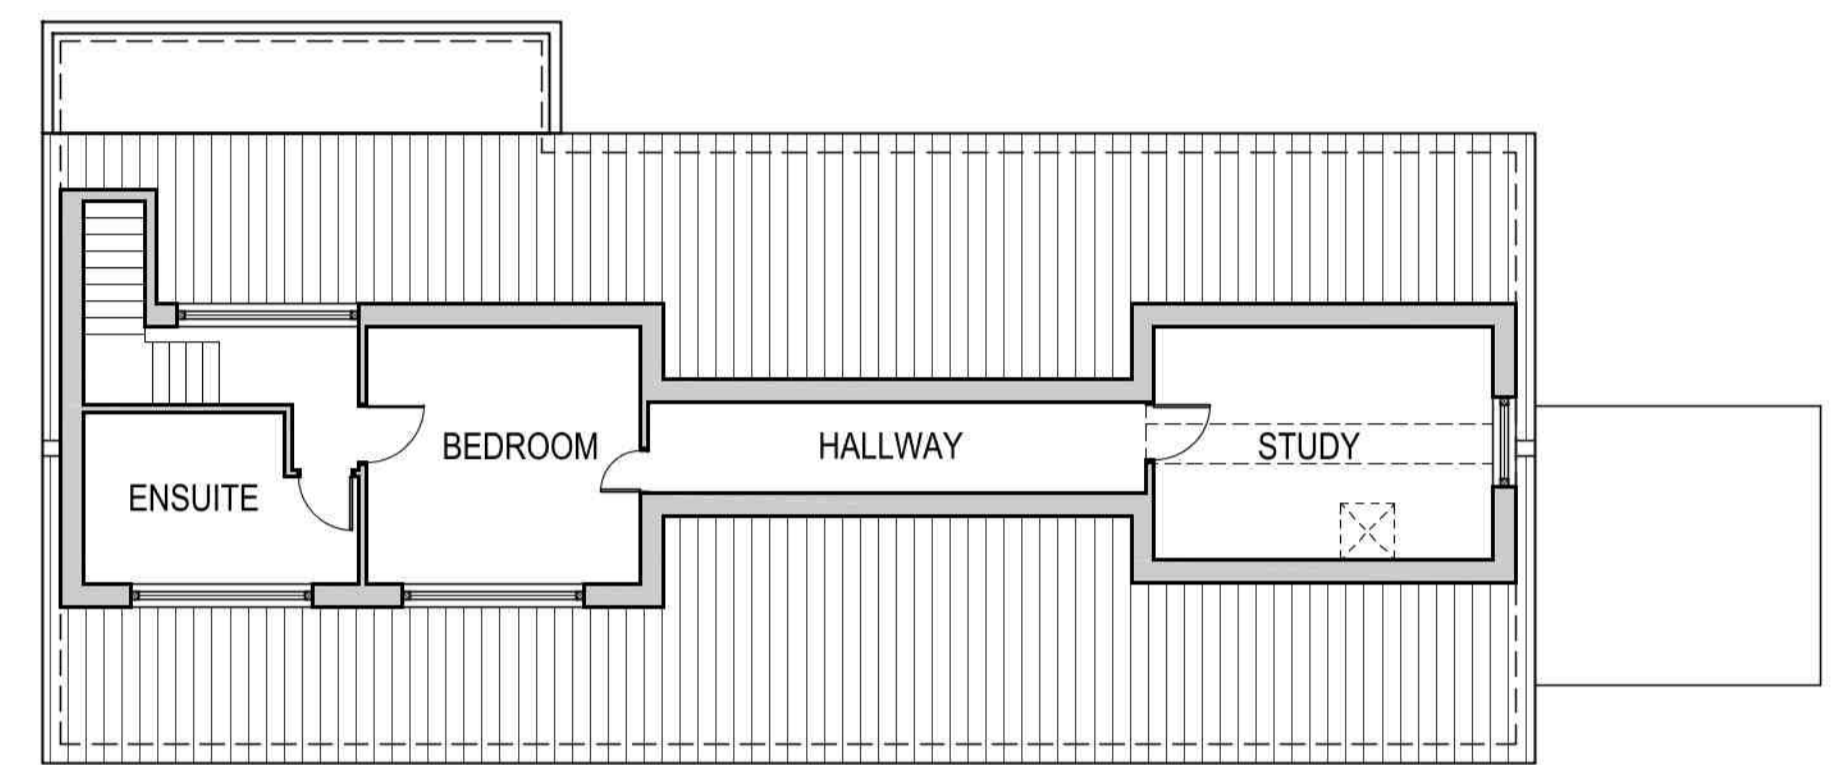

EXISTING LOFT FLOOR PLAN (scale 1:100)

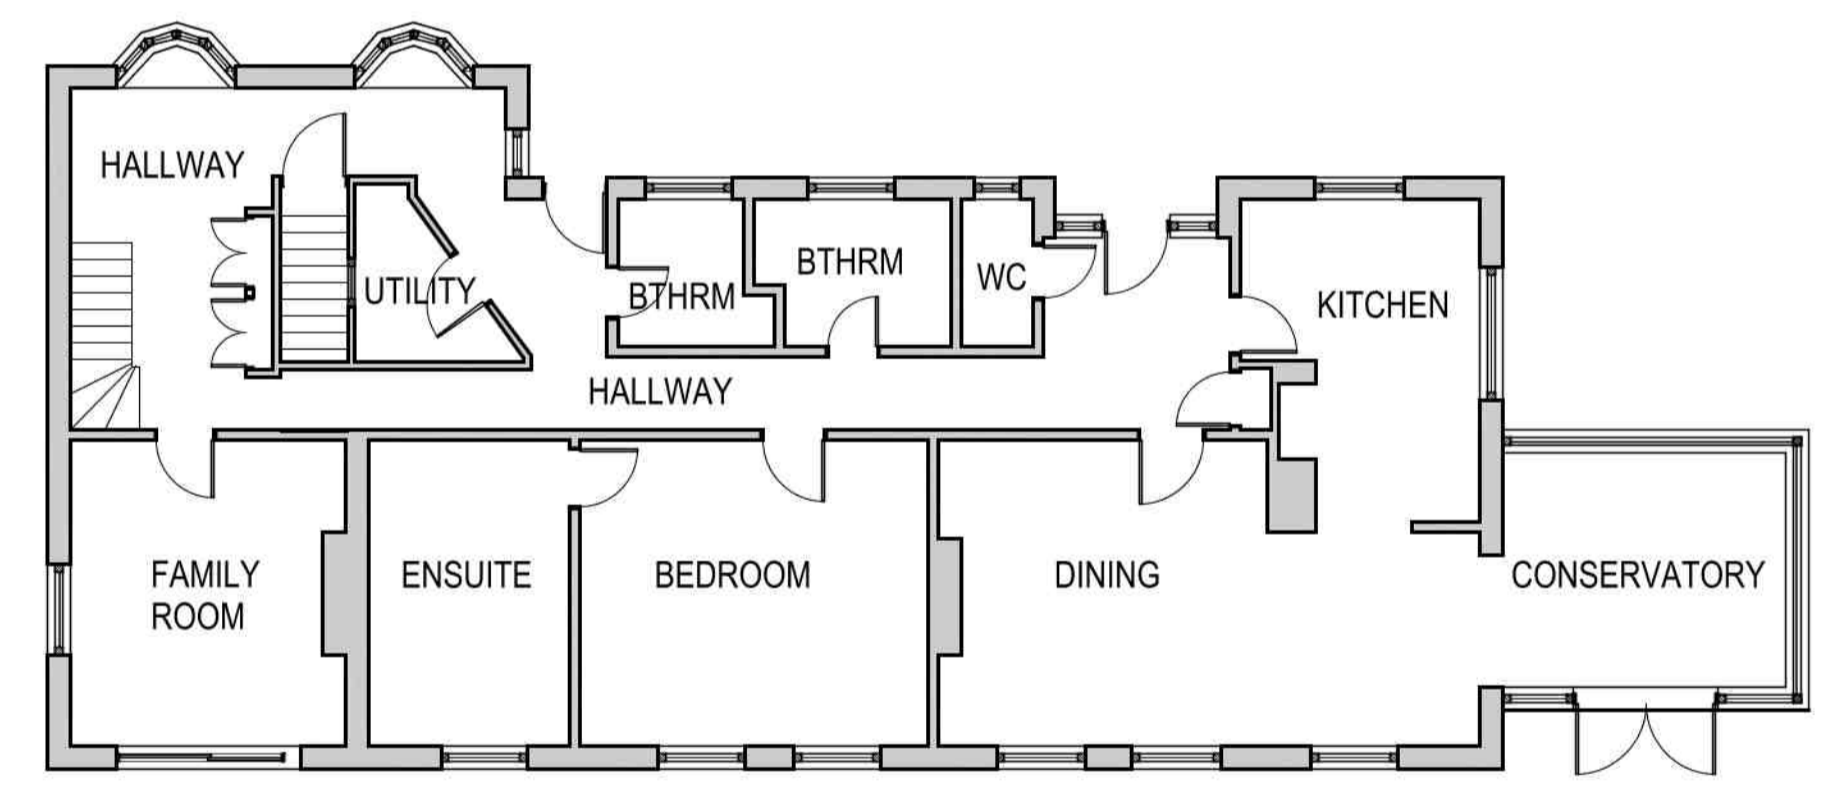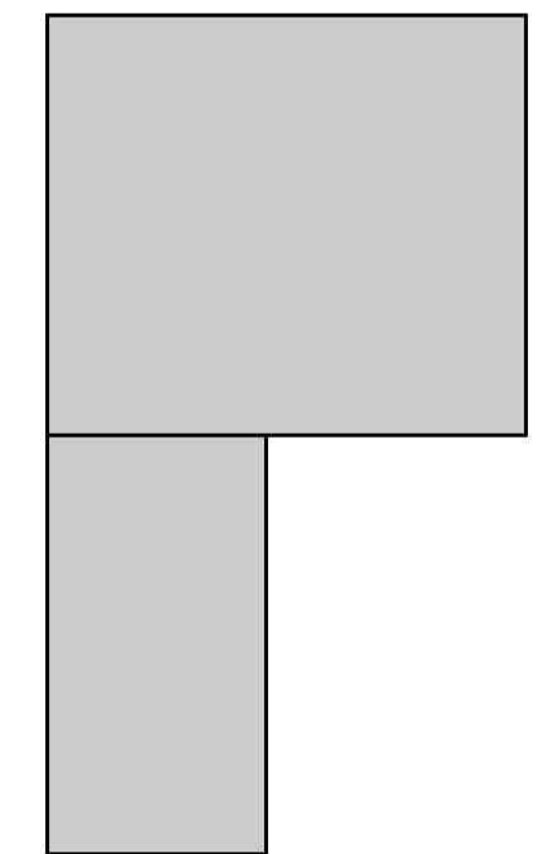

EXISTING GROUND FLOOR PLAN (scale 1:100)

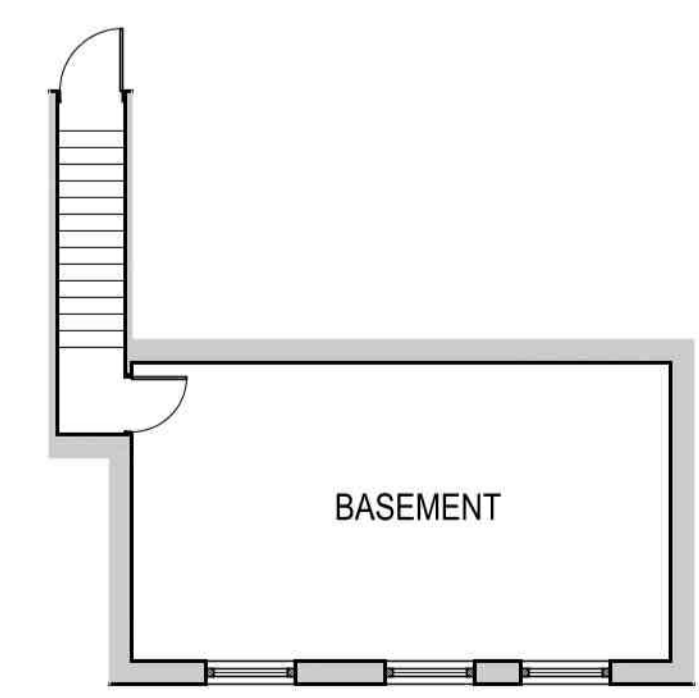

EXISTING BASEMENT FLOOR PLAN (scale 1:100)

Rev: Details: Date:

TECHNICALDETAIL
 DESIGN FOR THE REAL WORLD

WWW.TECHNICALDETAIL.CO.UK
 01707 645161 | INFO@TECHNICALDETAIL.CO.UK
 66A HIGH STREET | POTTERS BAR | HERTS | EN6 5AB

Project: Manor House
 Vineyards Road
 Cuffley, EN6 4PQ

Drawn By: TR
 Date Drawn: 24/03/2020

Drawing Title: EXISTING PLANS & SITE
 Scale: 1:250, 1:100

Drawing Number: TDC065/PL/101
 Rev: -