




4 Proposed Site and Roof Plan
1:200

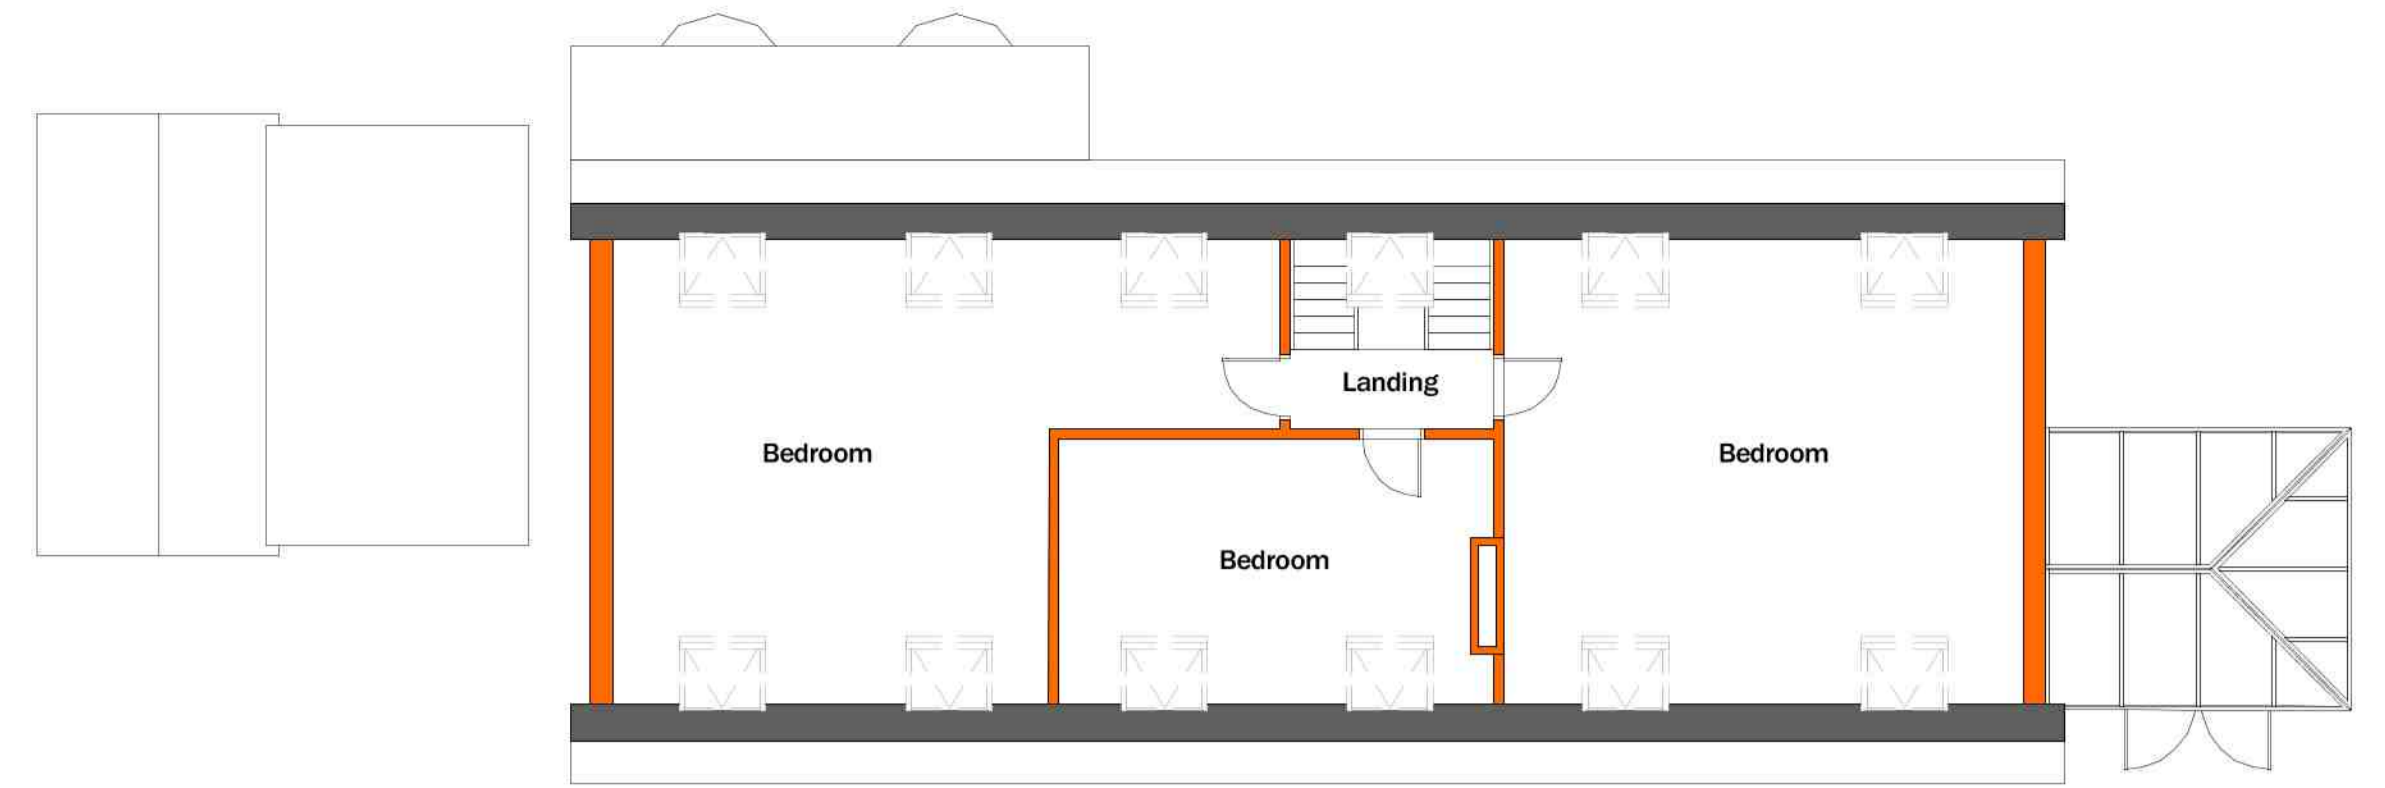


5 Proposed Second Floor
1:100

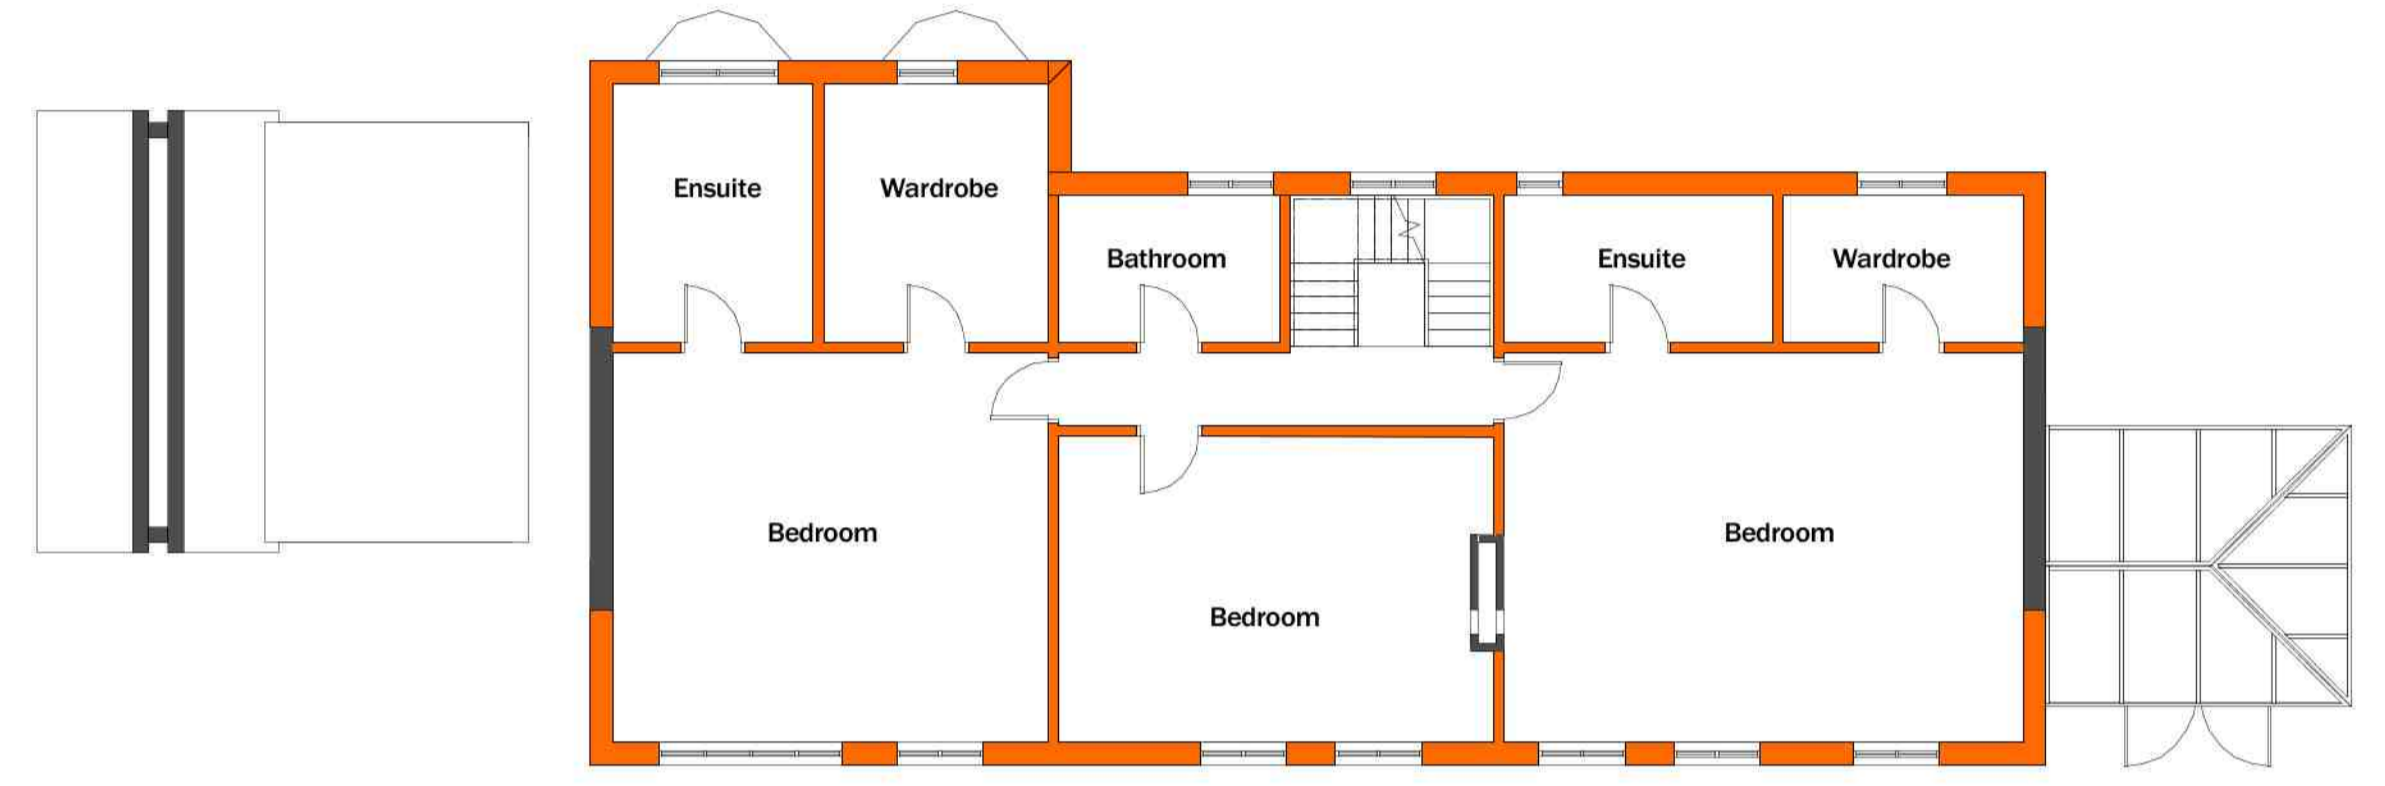

3 Proposed First Floor
1:100

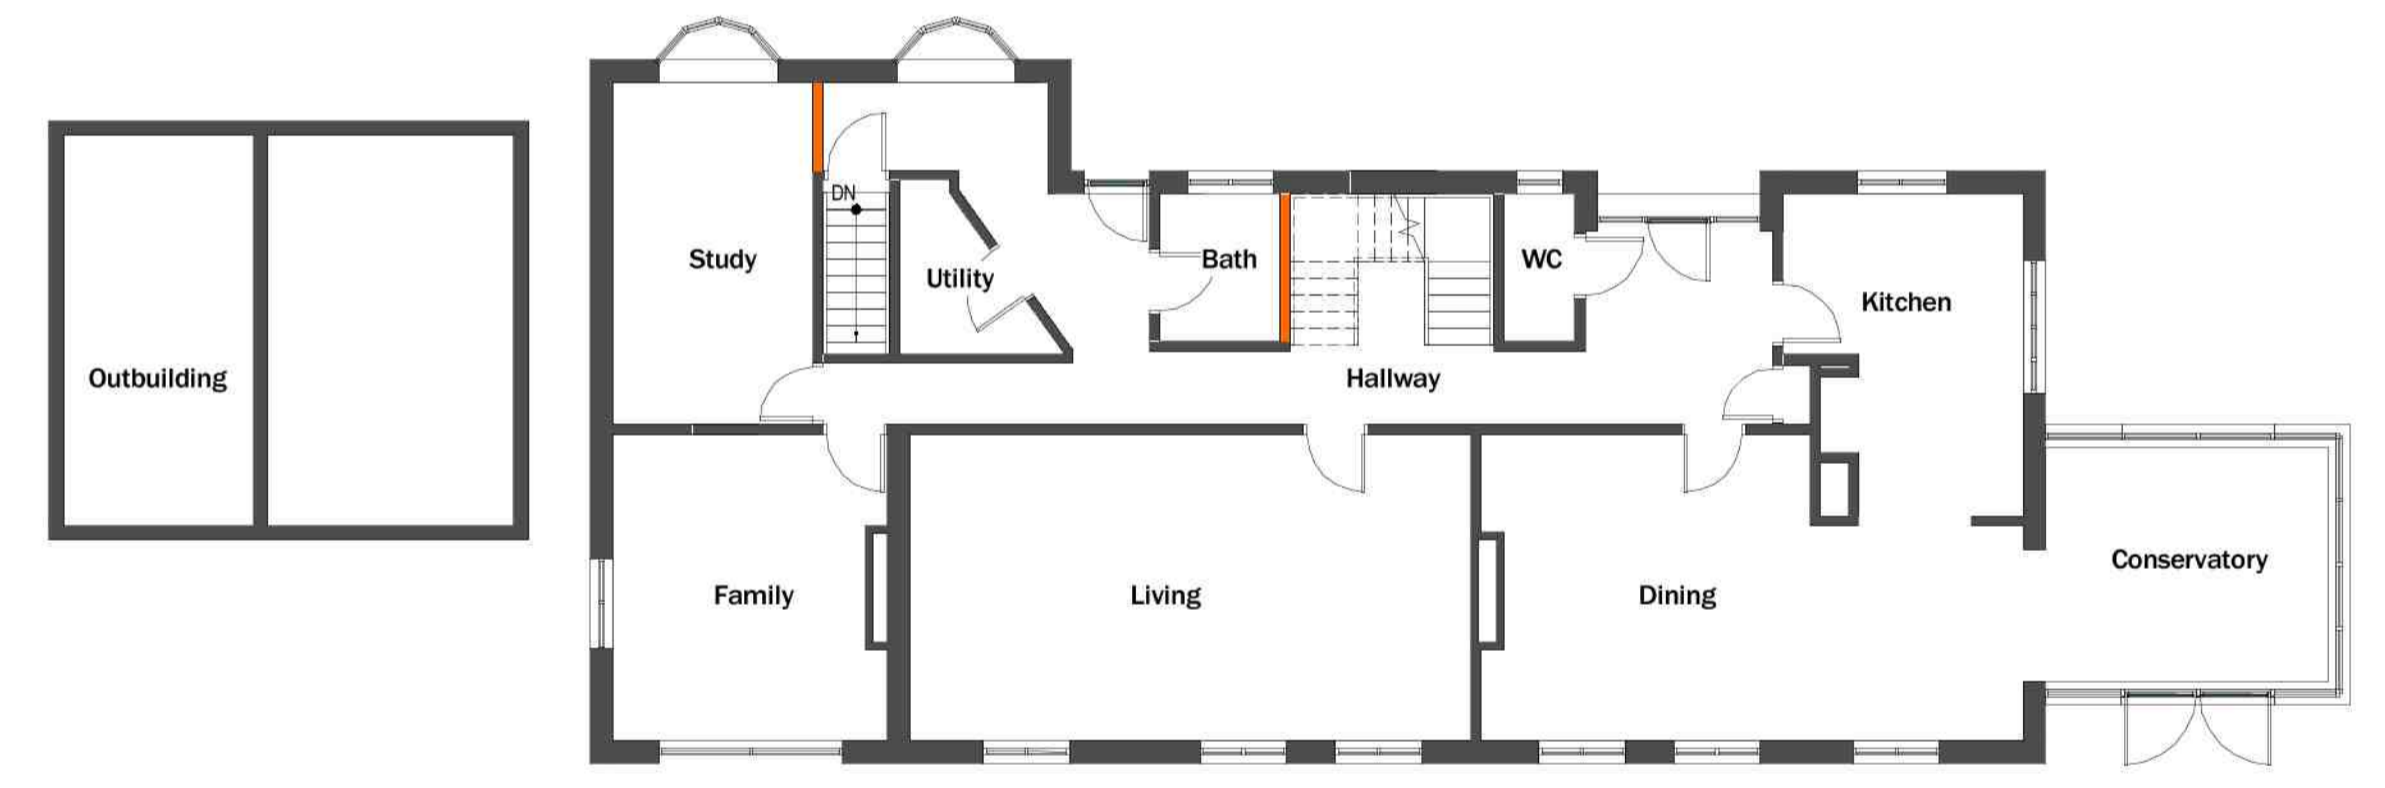

2 Proposed Ground Floor
1:100

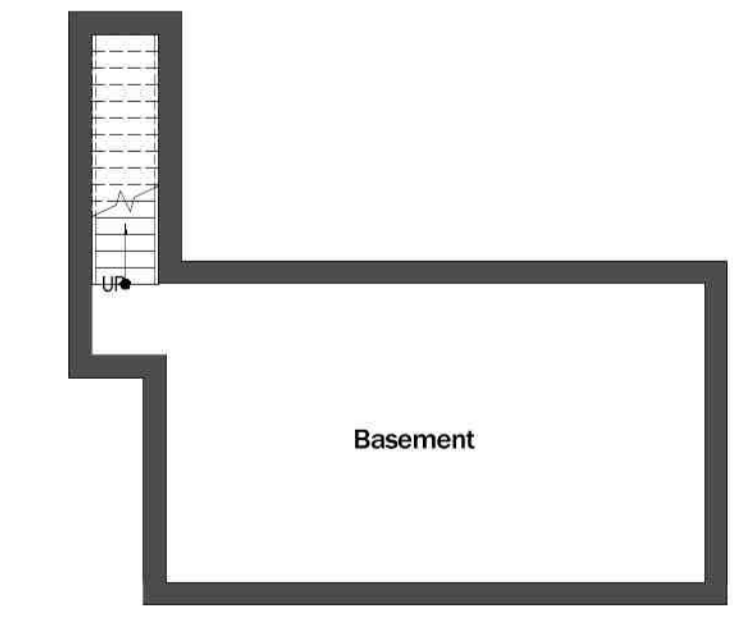

1 Proposed Basement
1:100



Project: Manor Cottage, Vineyards Road, Northaw, EN6 4PQ
 Date Drawn: 15/09/2020
 Drawing Title: Proposed Plans A1
 Scale @ A1: As indicated
 Drawn By: tmh
 Drawing Number: TDC065/ PL/101
 Rev: As indicated