


# Carte Blanche DC

Client	Mr & Mrs Abbey		
Project	1 The Vineyards Road Northaw, EN8 4NZ		
Description	First floor - Existing		
Scale	1:100@A3	Date	13.07.2017.
Drawn by	BG	Checked by	RF
Drawing no.	239/103	Revision	
File	File location		
<small>The notes included on this drawing are subject to the design and construction which is subject to the approval of the local authority. The client is responsible for ensuring that the design and construction complies with the relevant building regulations. The architect is not responsible for any errors or omissions in this drawing.</small>			
<small>Architect: Carte Blanche Design          23 Cambridge Road, Barnet, N4 9JL. Tel: 44 (0)20 8940 0874          Email: info@carteblanche.co.uk</small>			

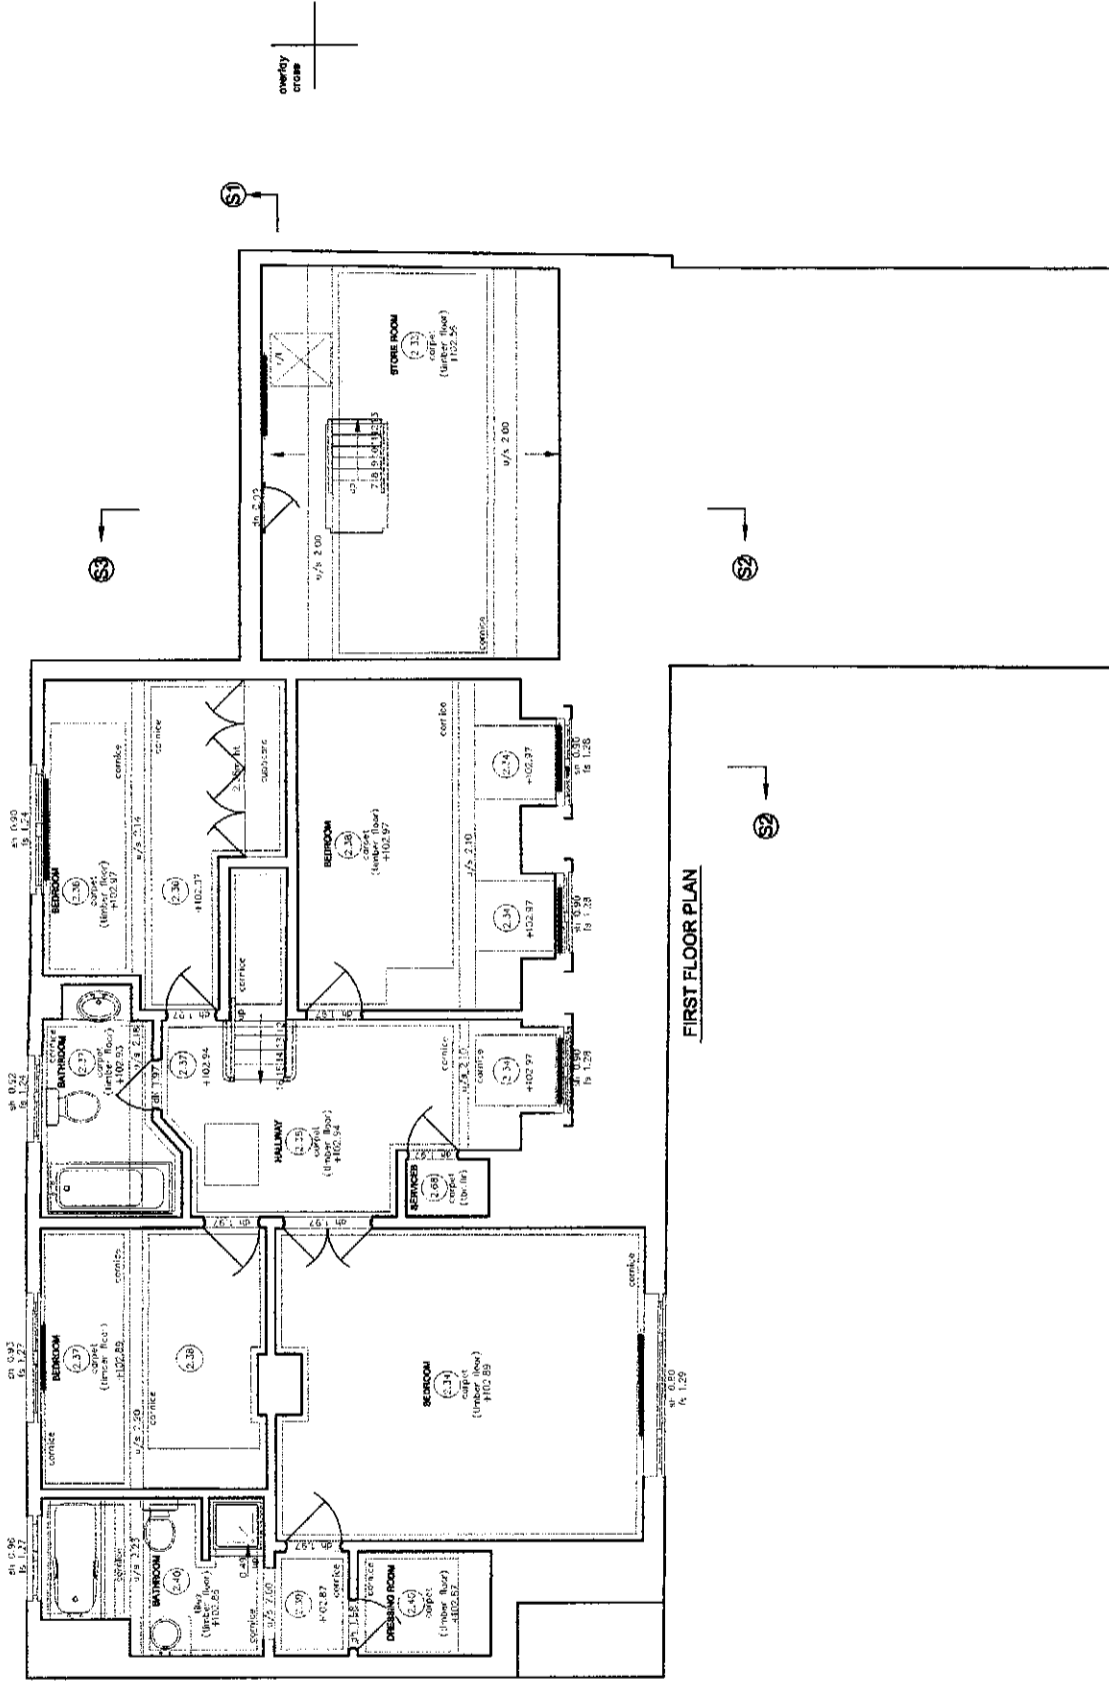

FIRST FLOOR PLAN

ceiling cross

ceiling cross

