

**Carte Blanche DG**

**Client**  
Mr & Mrs Abbey

**Project**  
1 The Vineyards Road Northaw, EN6 4NZ

**Description**  
Roof plan - Existing

**Scale**  
1:100@A3

**Date**  
13.07.2017.

**Drawn by**  
BG


**Checked by**  
RF

**Drawing no.**  
239/104


**Revision**  
-

**File**  
File location

**Architect**  
23 Casparye Richmond Surrey TW9 2HL Tel: +44 (0)20 8940 0914  
Email: rogan@carteblanche.co.uk

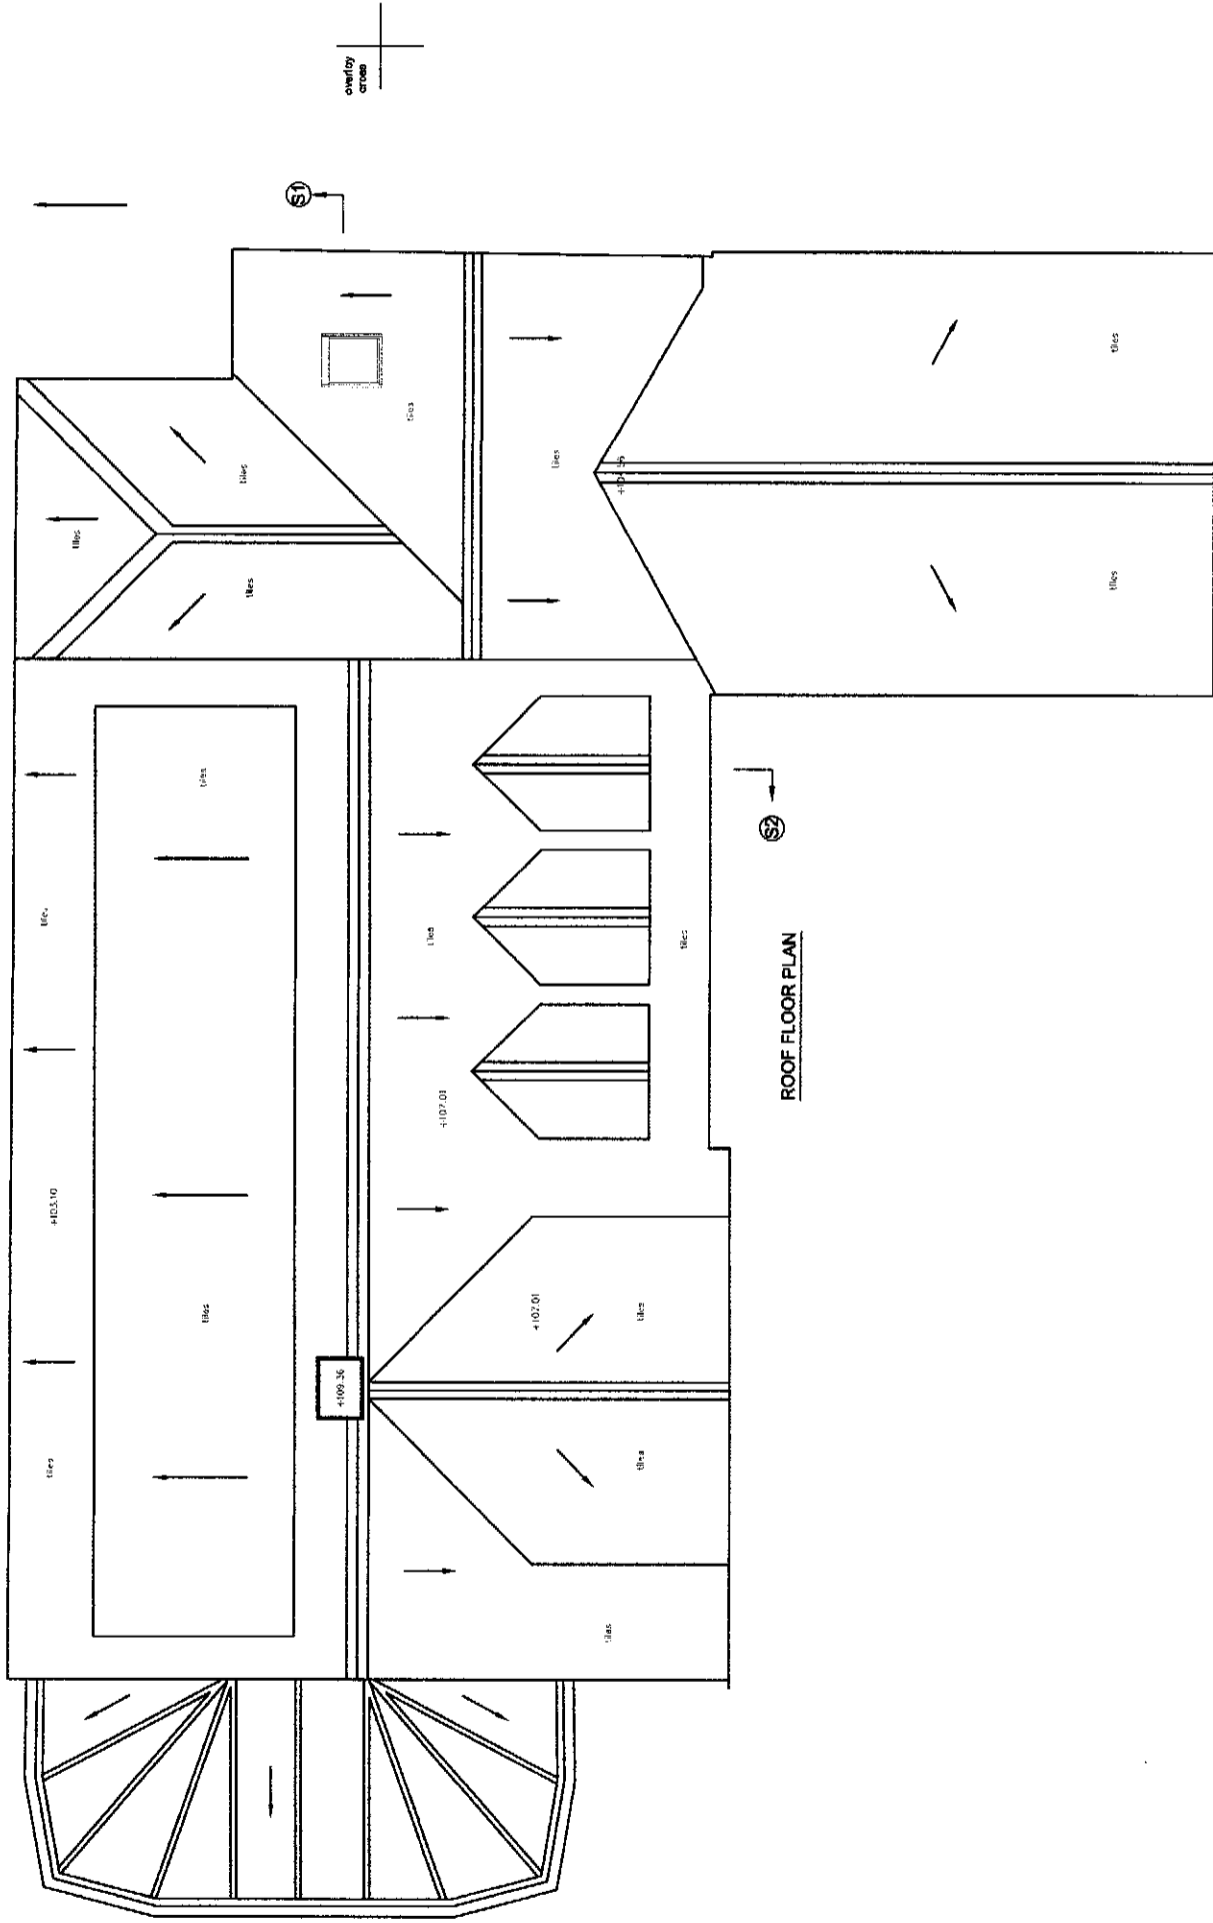

**ROOF FLOOR PLAN**

 

This drawing is the property of Carte Blanche Design and is not to be used for any other project without the written consent of Carte Blanche Design. The drawing is to be used for the purpose of construction only and is not to be used for any other purpose. Carte Blanche Design is not responsible for any errors or omissions in this drawing. The drawing is to be used for the purpose of construction only and is not to be used for any other purpose. Carte Blanche Design is not responsible for any errors or omissions in this drawing.