




NORTH ELEVATION (approx. A.D.)

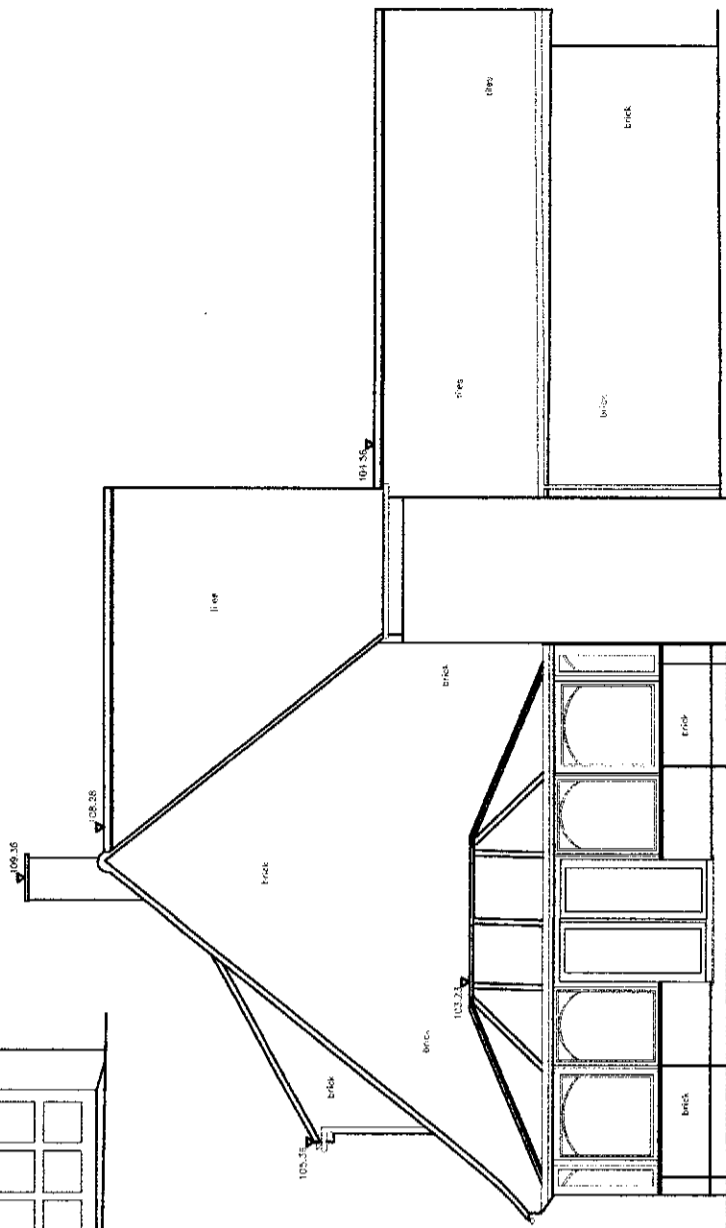

EAST ELEVATION (approx. A.D.)

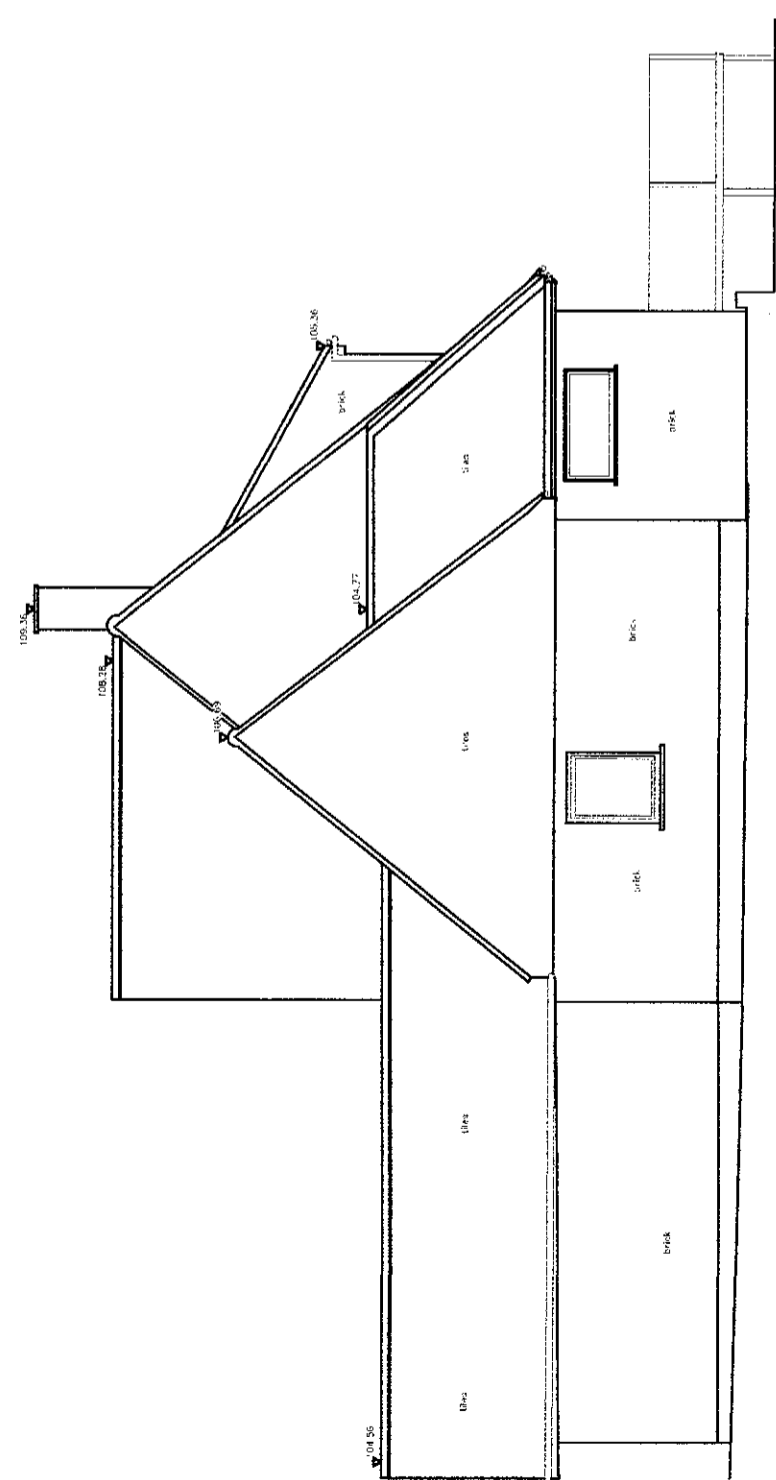

WEST ELEVATION (approx. A.D.)

 

Carte Blanche DG	
Client	Mr & Mrs Abbey
Project	1 The Vineyards Road Northlaw, EN6 4NZ
Description	Elevations - Existing
Scale	1:100@A3
Date	13.07.2017.
Drawn by	BG
Checked by	RF
Drawing no.	239/105
Revision	
Command	
File location	
<small>The contents of this drawing are subject to the conditions of sale of the drawings which are available on the company's website. The drawings are the property of Carte Blanche Design and shall remain the property of the company. No part of this drawing may be reproduced, stored in a retrieval system, or transmitted in any form or by any means, electronic, mechanical, photocopying, recording, or by any information storage and retrieval system, without the prior written permission of Carte Blanche Design.</small>	
Architect	23 Cartledge Road, Northlaw, EN6 4NZ. Tel: +44 (0)20 8940 0944
Designer	Email: info@carteblanche.co.uk