


**SOUTH ELEVATION**  
Scale bar 1:100



**SECTION 1**  
Scale bar 1:100

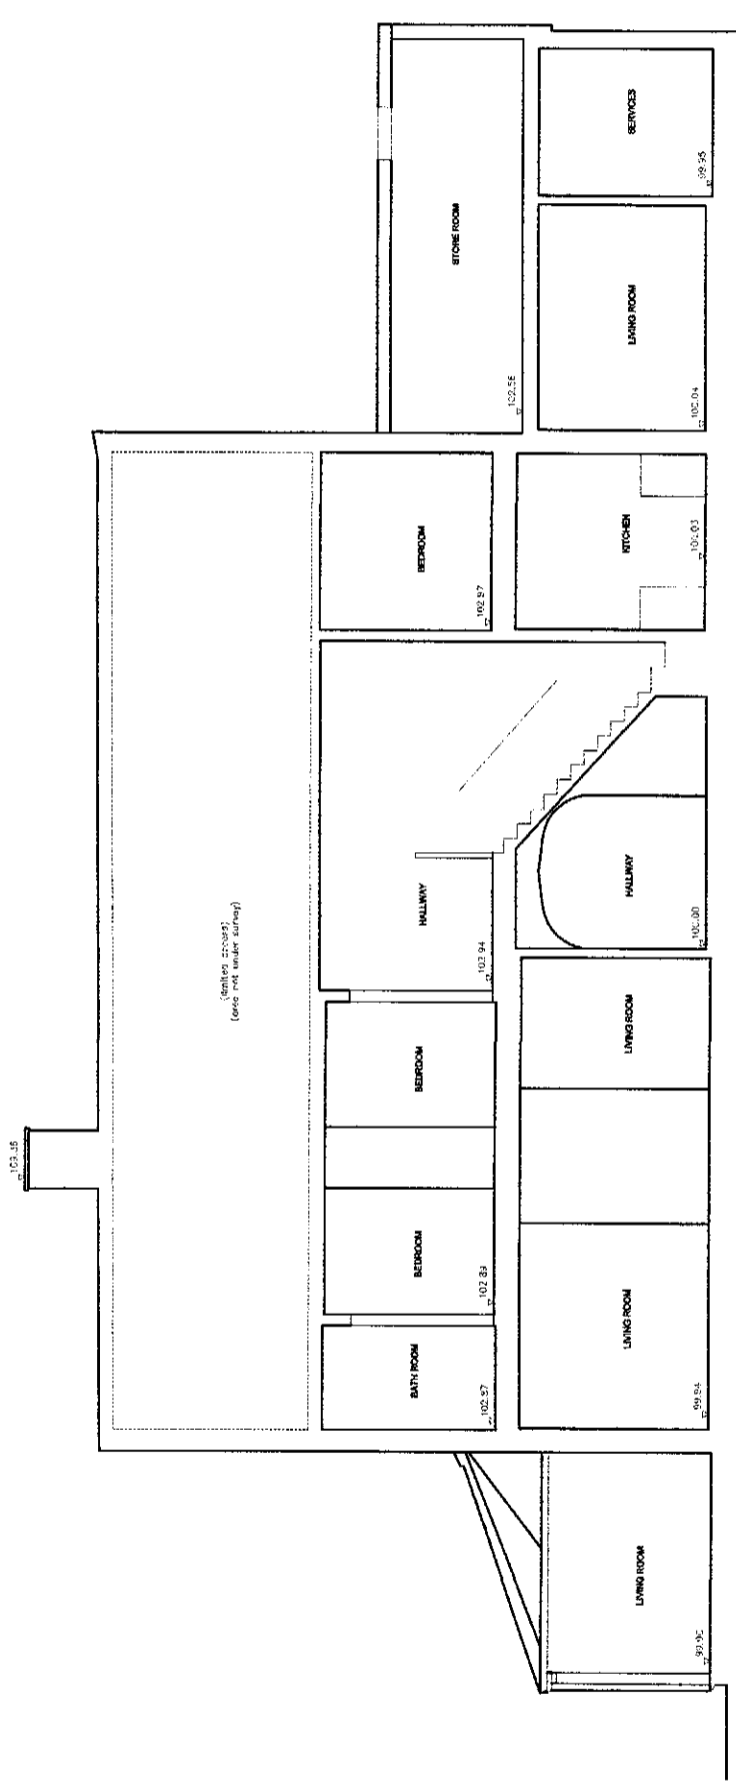

**Carte Blanche De**

Client	Mr & Mrs Abbey		
Project	1 The Vineyards Road Northaw, EN16 4NZ		
Description	Sections - Existing		
Scale	1:100@A3	Date	13.07.2017.
Drawn by	EG	Checked by	RF
Drawing no.	238/108	Revision	-
File	File location		
<small>The notes included on this drawing are subject to change and amendments which I, the Architect, may make without notice. I shall be responsible for the accuracy of the information provided on this drawing. I shall not be responsible for any errors or omissions which may occur in the execution of the work. I shall not be responsible for any damage or loss of any kind caused by the use of this drawing. I shall not be responsible for any delay or interruption of any kind caused by the use of this drawing. I shall not be responsible for any cost or expense incurred by the use of this drawing.</small>			
Author	22 Cartledge Robinson Bury TW9 2SL Tel +44 (0)20 8946 0994		
Designer	Email: info@carteblanche.co.uk		