


SOUTH ELEVATION
± (98.00m A.D.)

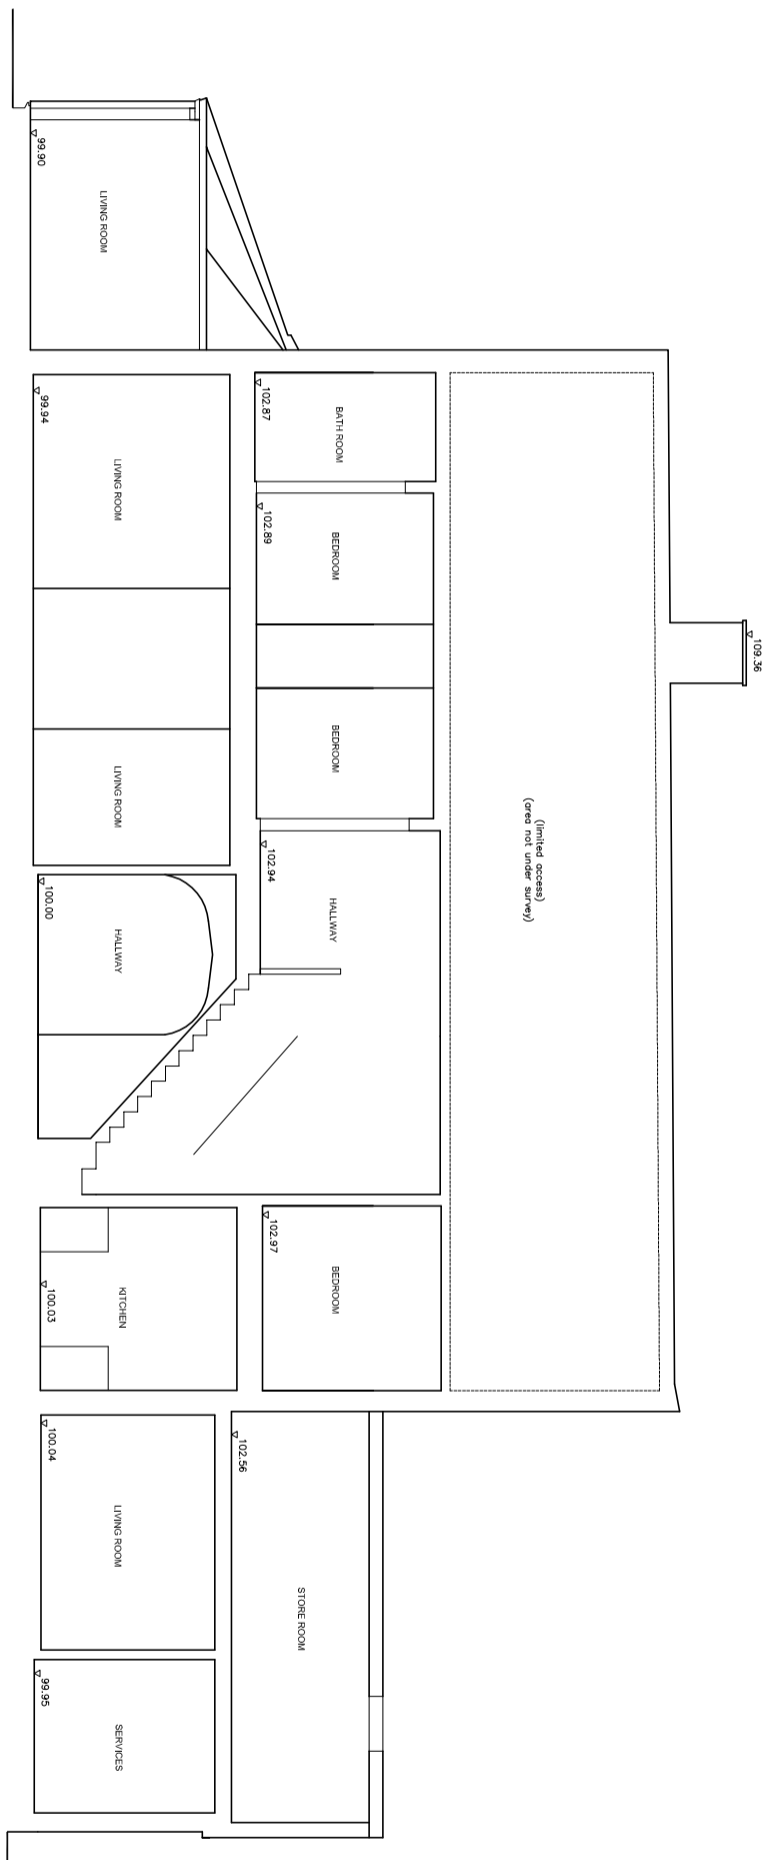

SECTION 1
± (98.00m A.D.)

Carte Blanche DG	
Client	Mr & Mrs Abbey
Project	1 The Vineyards Road Northaw, EN6 4NZ
Description Sections - Existing	
Scale	1:100@A3
Date	13.07.2017.
Drawn By	BG
Checked by	RF
Drawing No.	239/106
Revision	-
File	Command
File location	

This document is the property of Carte Blanche Design Limited. It is intended for the use of the client named herein. It is not to be used for any other purpose without the written consent of Carte Blanche Design Limited. All rights reserved. No part of this document may be reproduced, stored in a retrieval system, or transmitted in any form or by any means, electronic, mechanical, photocopying, recording, or by any information storage and retrieval system, without the prior written permission of Carte Blanche Design Limited. Views indicated are subject to a further planning approval process.

Architects: 23 Cavallano Row, Saffron Walden, Essex, SG8 6JH. Tel: +44 (0)20 8848 0914
 Designers: Email: roypr@carteblanche.co.uk