


overlay
cross


S1

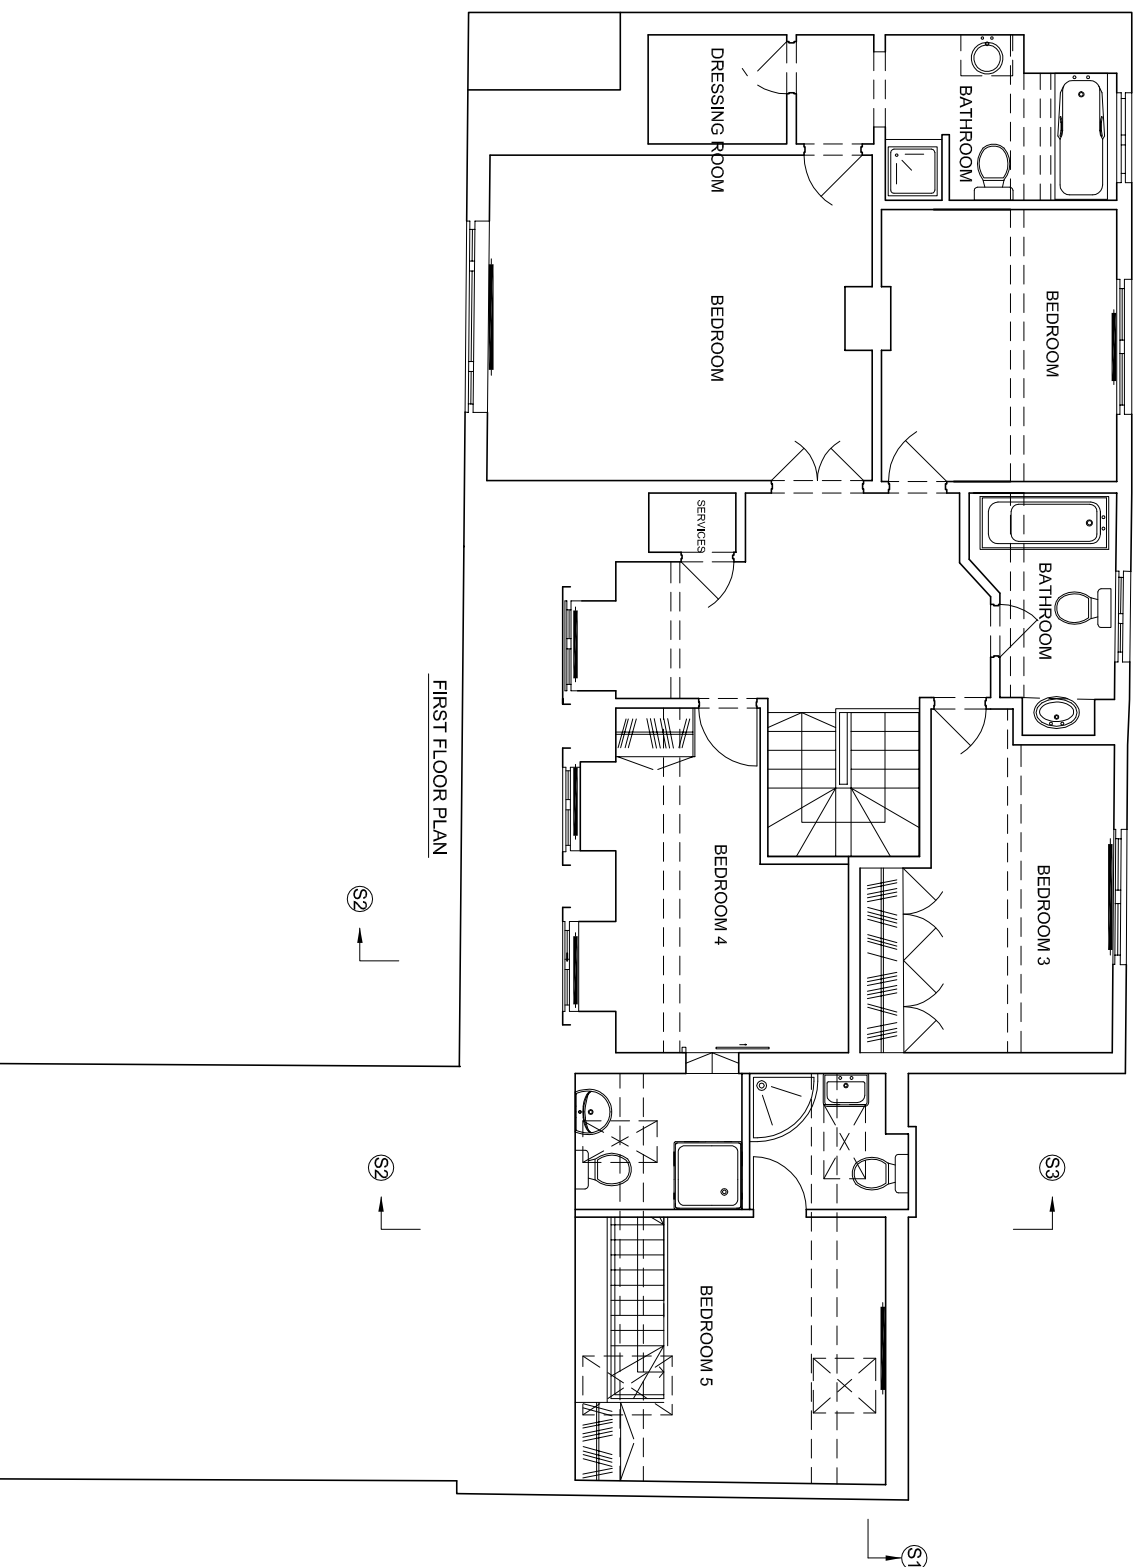

FIRST FLOOR PLAN

overlay
cross

S1

 

Scale Bar 1:100

Carte Blanche DG

Client
Mr & Mrs Abbey

Project
1 The Vineyards Road Northaw, EN6 4NZ

Description
First floor - Proposed 1

Scale
1:100@A3 Date
19.07.2017.

Drawn by
BG Checked by
RF

Drawing no
239/202 Revision
-

File
Command

File location

This set of drawings has been prepared in accordance with the Building Regulations and the Building Act 2003. It is intended for use in connection with the proposed construction of the building. The drawings are not to be used for any other purpose without the written consent of the architect. The drawings are the property of the architect and shall remain the property of the architect. All rights reserved. No part of this document may be reproduced, stored in a retrieval system, or transmitted, in any form or by any means, without the prior written permission of the architect. Views indicated are subject to a further planning consent.

Architects
23 Cartledge Row, Surrey TW6 2HL Tel: +44 (0) 8848 0944
Designers
Carte Blanche Email: info@carteblanche.co.uk