



**NORTH ELEVATION**  
(98.00m A.D.)

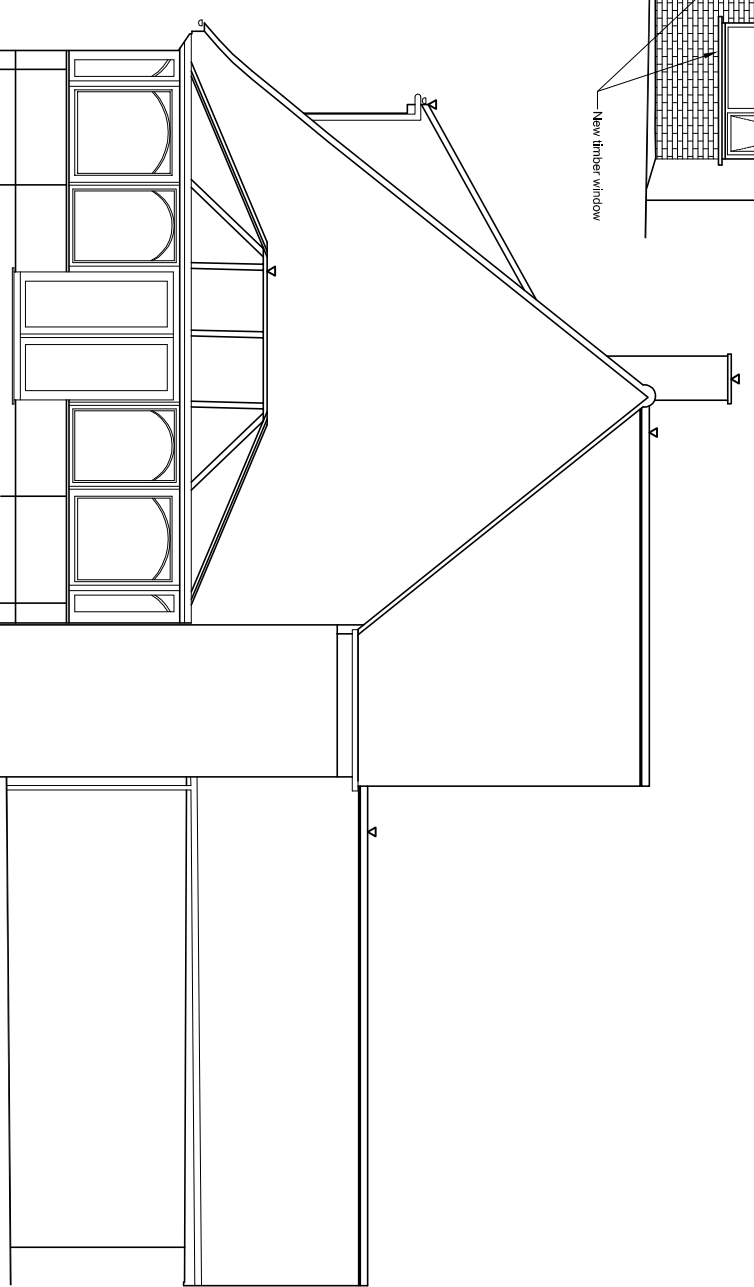

**EAST ELEVATION**  
(98.00m A.D.)

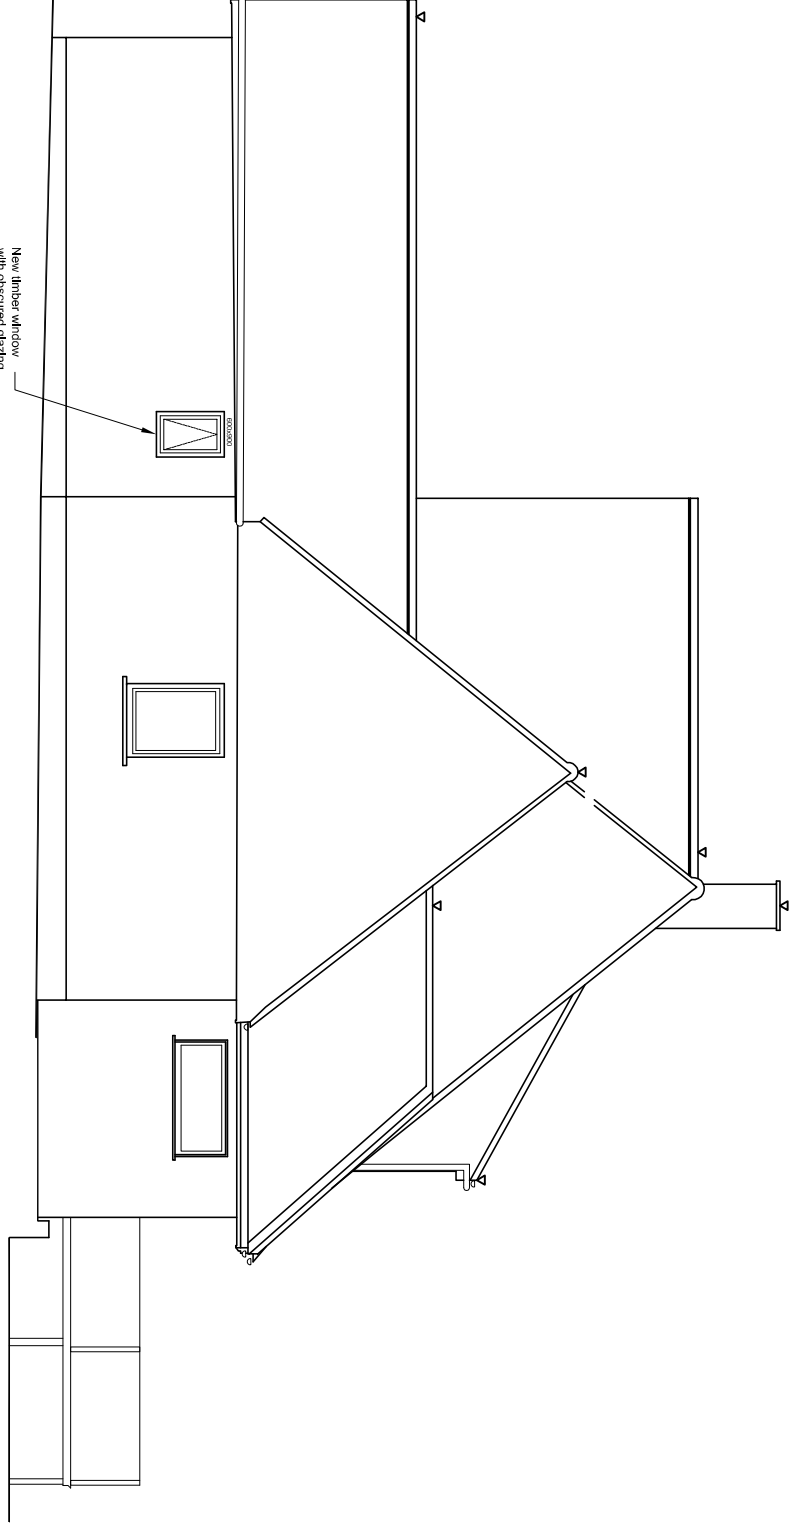

**WEST ELEVATION**  
(98.00m A.D.)

## Carte Blanche DG

Client: **Mr & Mrs Abbey**

Project: **1 The Vineyards Road Northaw, EN6 4NZ**

### Proposed elevations

Scale	Date
1:100@A3	21.08.2017.
Drawn by	Checked by
BG	RF
Drawing no	Revision
239/208	-
File	Comment
File location	

This document is the property of Carte Blanche Design and is to be used only for the project and site specified. It is not to be reproduced, stored in a retrieval system, or transmitted in any form or by any means, electronic, mechanical, photocopying, recording, or by any information storage and retrieval system, without the prior written permission of Carte Blanche Design. All rights reserved. Where indicated are subject to a further planning approval process.

Architects: **23 Cartcliffe Row, Romsey, Hampshire, SO51 7WQ, UK** Tel: +44 (0)1848 8914  
 Designers: Email: [info@carteblanche.co.uk](mailto:info@carteblanche.co.uk)