




NORTH ELEVATION
2,988.00m A.D.)

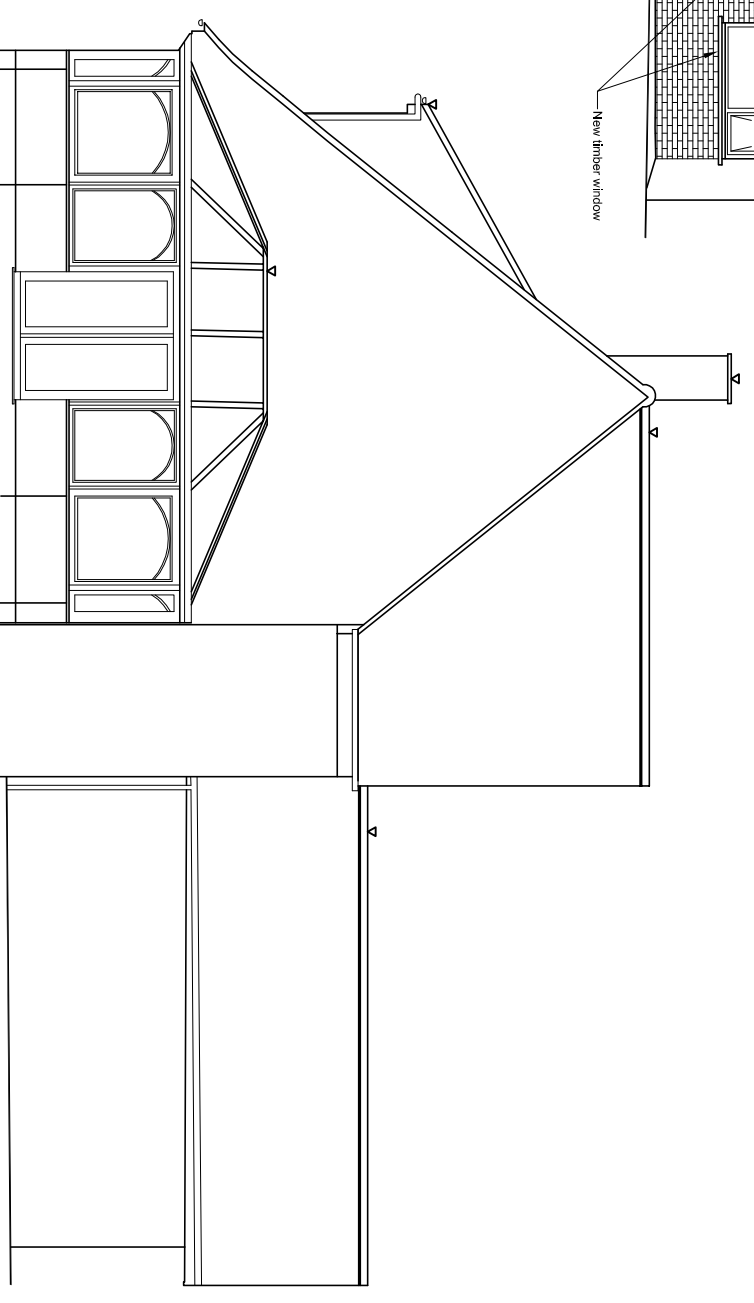

EAST ELEVATION
2,988.00m A.D.)

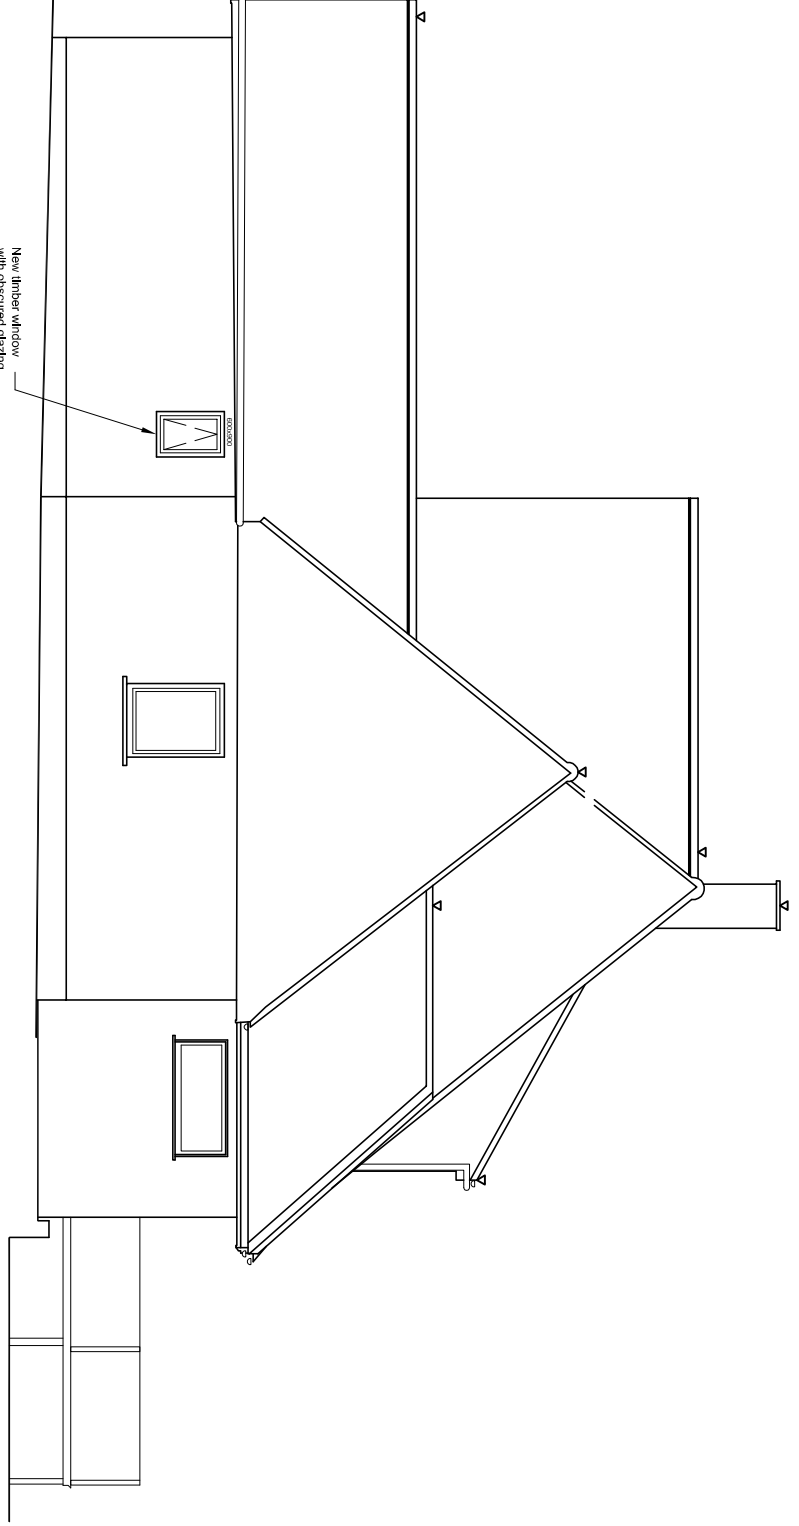

WEST ELEVATION
2,988.00m A.D.)

 

Carte Blanche DG	
Client	Mr & Mrs Abbey
Project	1 The Vineyards Road Northaw, EN6 4NZ
Description	
Proposed elevations	
Scale	1:100@A3
Date	21.08.2017.
Drawn by	BG
Checked by	RF
Drawing no	239/208
Revision	-
File	Command
File location	
Architects 23 Cartledge Row Road, Surrey TW6 2HL Tel: +44 (0) 8848 0914	
Designers Email: info@carteblanche.co.uk	