


SOUTH ELEVATION
z:\9800m A.D.

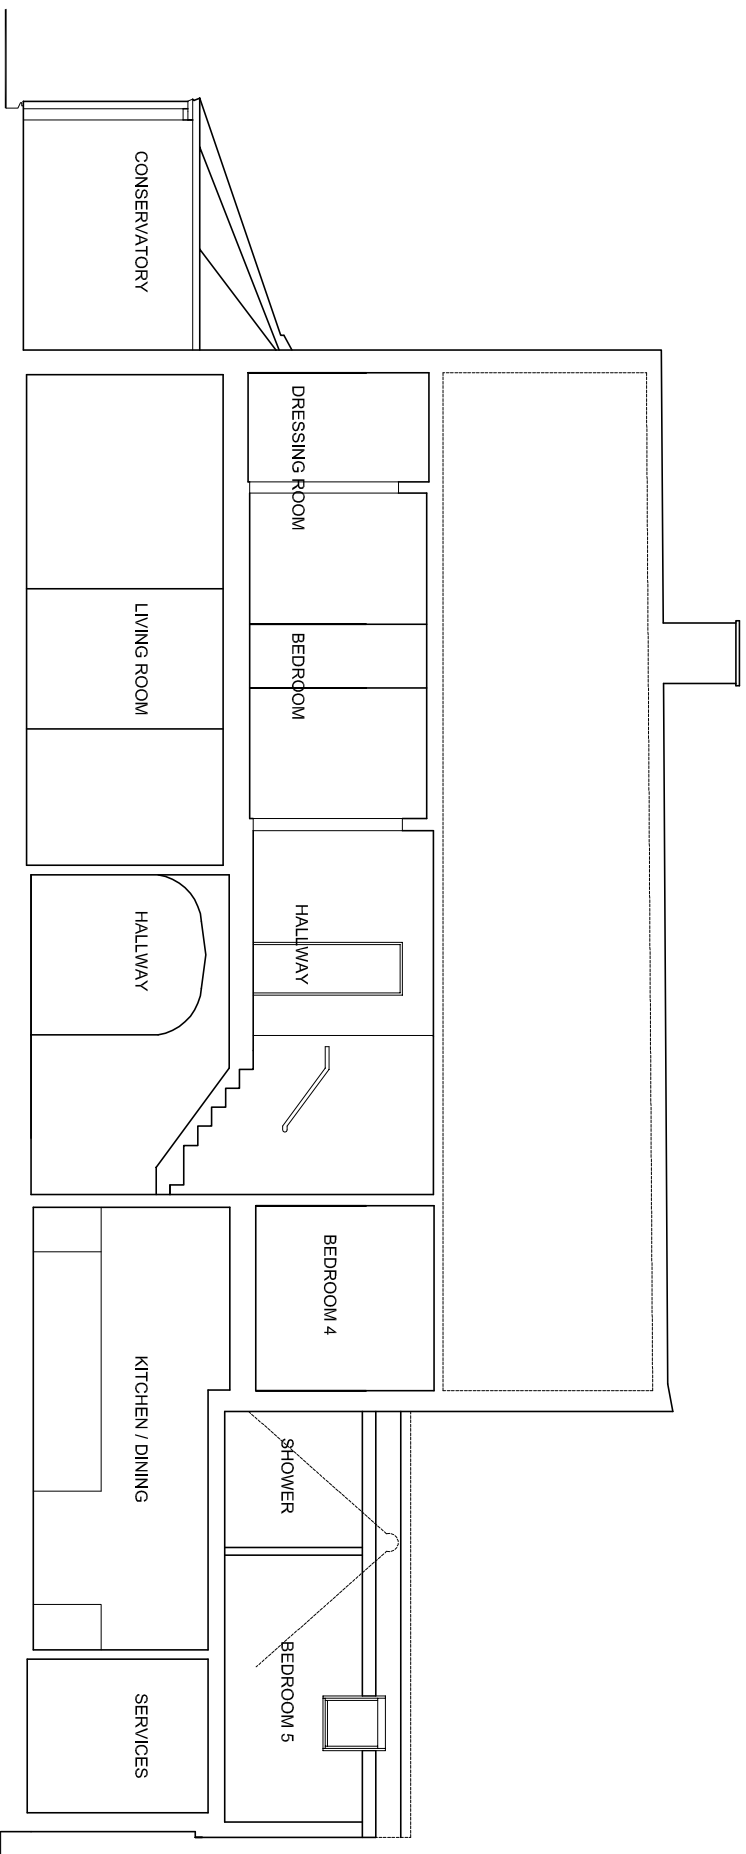

SECTION 1
z:\9800m A.D.

Carte Blanche DG

Client
 Mr & Mrs Abbey

Project
 1 The Vineyards Road Northw, EN6 4NZ

Description
 Proposed section & Elevation

Scale
 1:100@A3 Date 21.08.2017.

Drawn by
 BG Checked by RFP

Drawing no
 239/209 Revision -

File
 File location Command

This document is the property of Cambridge Design and is to be used only for the project and site for which it was prepared. It is not to be reproduced, stored in a retrieval system, or transmitted in any form or by any means, electronic, mechanical, photocopying, recording, or by any information storage and retrieval system, without the prior written permission of Cambridge Design. Cambridge Design shall not be liable for any loss or damage, including consequential, special, or exemplary damages, arising out of the use of this document. Where indicated, any such loss or damage shall be limited to the maximum amount of the fee paid to Cambridge Design for the project.

Architects 23 Cavallina Rowmond Surrey TW6 2RL Tel +44 (0) 8848 0914
 Designers Email info@carteblanche.co.uk