



SOUTH ELEVATION
(98.00m A.D.)

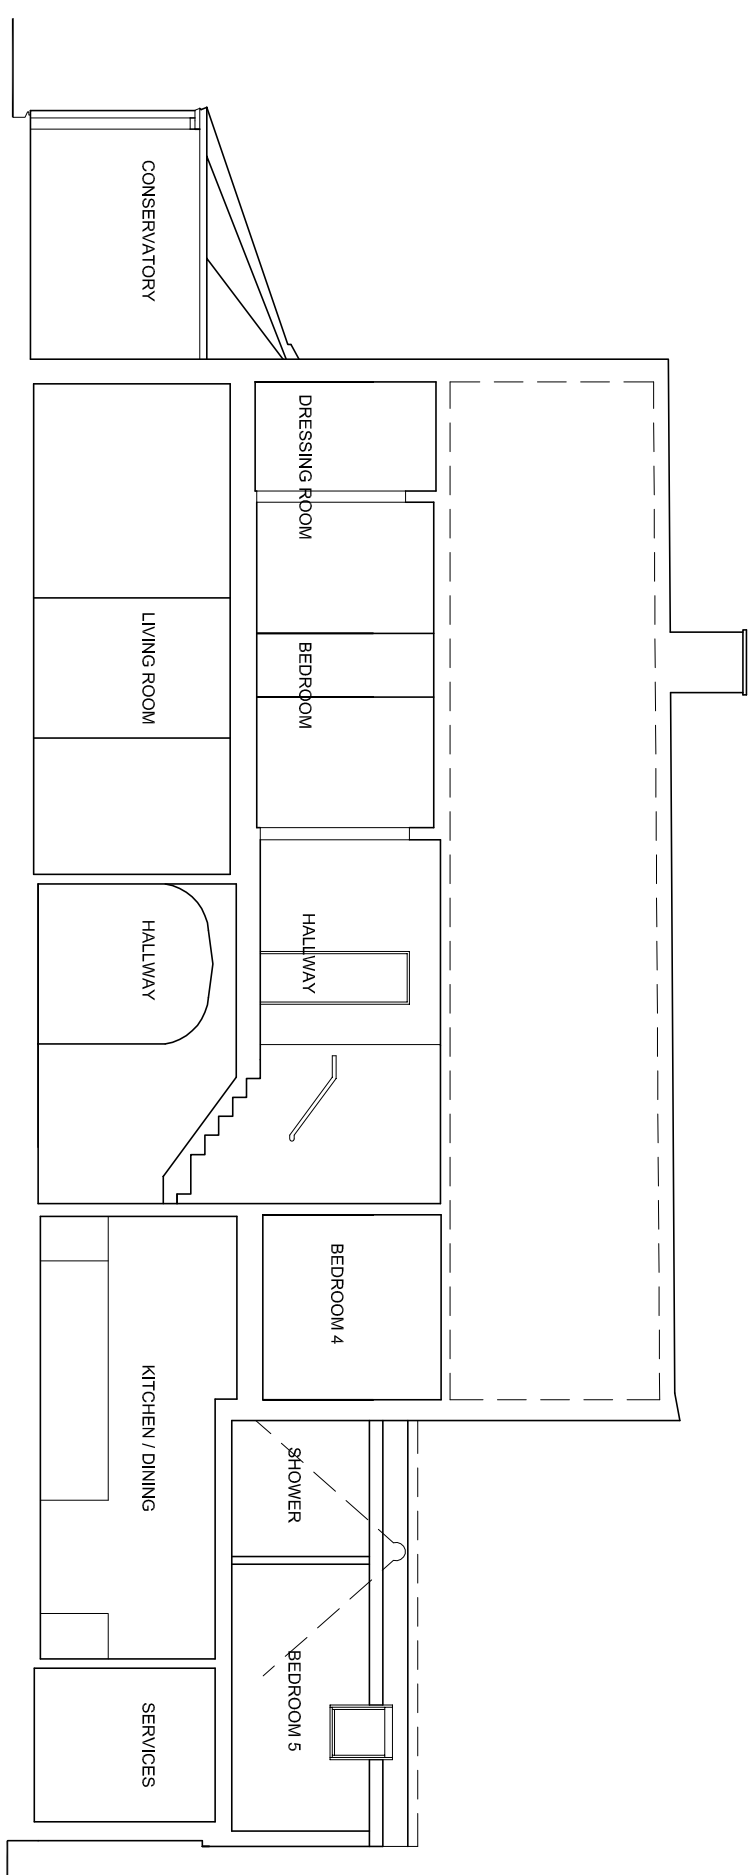

SECTION 1
(98.00m A.D.)

 

Carte Blanche DG	
Client	Mr & Mrs Abbey
Project	1 The Vineyards Road Northaw, EN6 4NZ
Description	Proposed section & Elevation
Scale	1:100@A3
Date	21.08.2017.
Drawn by	BG
Checked by	RF
Drawing no.	239/209
Revision	-
File	Completed
File location	

This document is the property of Carte Blanche Design. It is to be used for the project and location specified only. It is not to be used for any other purpose without the written consent of Carte Blanche Design. The drawing is the copyright of Carte Blanche Design. All rights reserved. No part of this drawing may be reproduced, stored in a retrieval system, or transmitted in any form or by any means, electronic, mechanical, photocopying, recording, or by any information storage or retrieval system, without the prior written permission of Carte Blanche Design. Where indicated any other copyright or trademark notices included are subject to a further written consent.

Architects 23 Charisplan Richmond Surrey TW9 2HL Tel +44 (0)20 8848 0914
Designers E-mail info@carteblanche.co.uk