

NOTES

- 1.00 GENERAL:
- 1.01 THE COPYRIGHT OF THIS DRAWING IS VESTED IN VERTEX ENGINEERS AND IT MAY NOT BE REPRODUCED IN WHOLE OR PART OR USED FOR THE MANUFACTURE OF ANY ARTICLE WITHOUT THE EXPRESS PERMISSION OF THE COPYRIGHT HOLDERS.
- 1.02 DO NOT SCALE FROM THIS DRAWING, WORK TO FIGURED DIMENSIONS ONLY.
- 1.03 THIS DRAWING IS TO BE READ IN CONJUNCTION WITH ALL RELEVANT ARCHITECTS, SERVICE ENGINEERS AND VERTEX ENGINEERS' DRAWINGS AND SPECIFICATIONS.
- 1.04 NEW CLADDING TO MATCH EXISTING: AP30/35WR STEEL PROFILE BY ARCHITECTURAL PROFILES LTD OR SIMILAR LAID HORIZONTALLY. COLOUR: APL METALLIC SILVER 35/006
- 1.05 NEW LOU/RES TO MATCH EXISTING: APL70 LCP BY ARCHITECTURAL PROFILES LTD OR SIMILAR. COLOUR: APL METALLIC SILVER 35/006
- 1.06 STEELWORK BLAST CLEANED Sa2.5 & PAINTED WITH 80 MICRONS ZINC PHOSPHATE EPOXY PRIMER, 100 MICRONS EPOXY MIO AND 60 MICRONS RECOATABLE POLYURATHANE FINISH. COLOUR TO MATCH EXISTING.

SAFETY, HEALTH AND ENVIRONMENTAL RISK ASSESSMENT

DESIGNER'S NOTE - CDM (2015) REGULATION 11.
 THE FOLLOWING ARE SIGNIFICANT HAZARDS WHICH MIGHT AFFECT THE HEALTH & SAFETY OF THOSE UNDERTAKING THE WORKS OUTLINED IN THESE DRAWINGS OR THOSE AFFECTED BY THESE ACTIVITIES. REFER TO VERTEX ENGINEERS SITE SPECIFIC RISK ASSESSMENT PRIOR TO COMMENCING ANY PART OF THE WORKS.

RISK	STAGE	MITIGATION MEASURES
BURIED SERVICES	CONSTRUCTION	EXACT DETAILS OF BURIED SERVICES UNKNOWN IN AREA OF NEW FOUNDATIONS. ANY EXCAVATIONS TO BE CARRIED OUT WITH CARE. EXCAVATE BY HAND WHERE IN DOUBT. MAY REQUIRE AMENDMENT TO FOUNDATION DESIGN
DEEP EXCAVATIONS	CONSTRUCTION	EXCAVATIONS ARE TO BE SHORED AND DE-WATERED AS REQUIRED.
EXISTING FOUNDATIONS	CONSTRUCTION	PROP EXCAVATIONS CLOSE TO EXISTING FOUNDATIONS TO AVOID UNDERMINING

Rev	Description	By	App. By	Date
P1	PRELIMINARY	RE	AJH	08.11.23

Client: JAGUAR
 Architect:



Structural and Civil Engineers
 Project Managers
 Principal Designers
 Construction Consultants
 Party Wall Surveyors

Central House, 2nd Floor | 142 Central Street | London | EC1V 8AB
 Tel: 020 7918 1744 | london@vertexeng.co.uk | www.vertexeng.co.uk


Project Title: EISAI

Drawing Title: CHILLER REPLACEMENT ELEVATIONS SHT 1


Drawing Status: PRELIMINARY

Drawn By	Date	Checked	Date	Scale @ A1	Project No.
RE	NOV 23	AJH	NOV 23	Varies	25147


Dwg No.	Revision	Suitability
25147-VTX-XX-00-DR-S-1001	P1	-

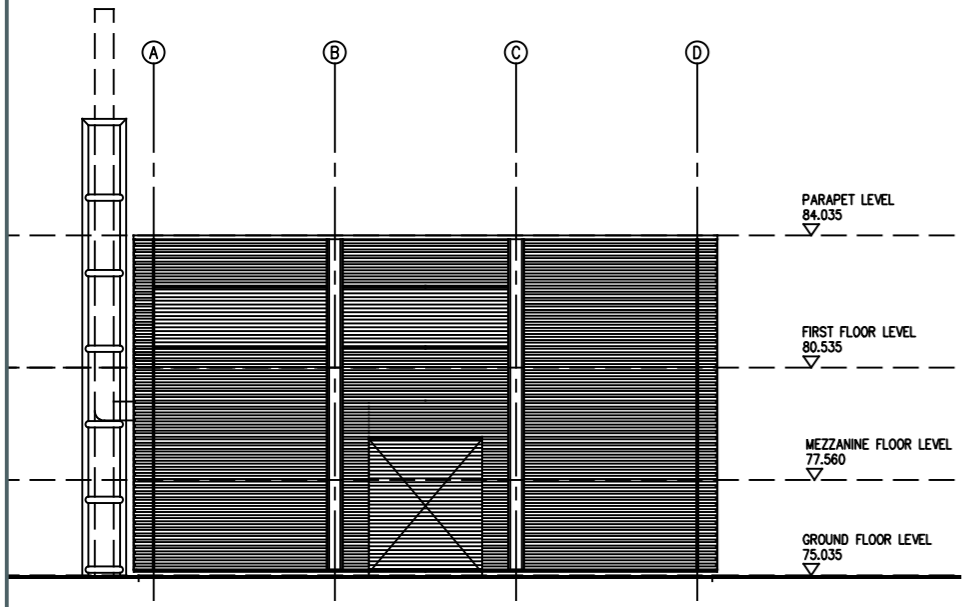


EXISTING WEST ELEVATION

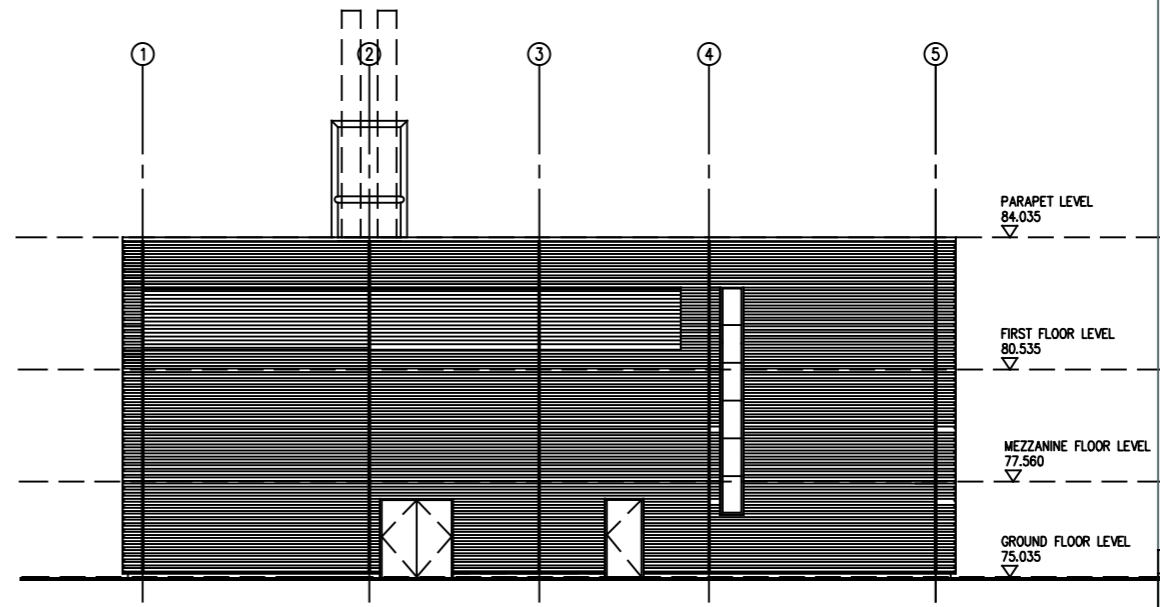

EXISTING SOUTH ELEVATION

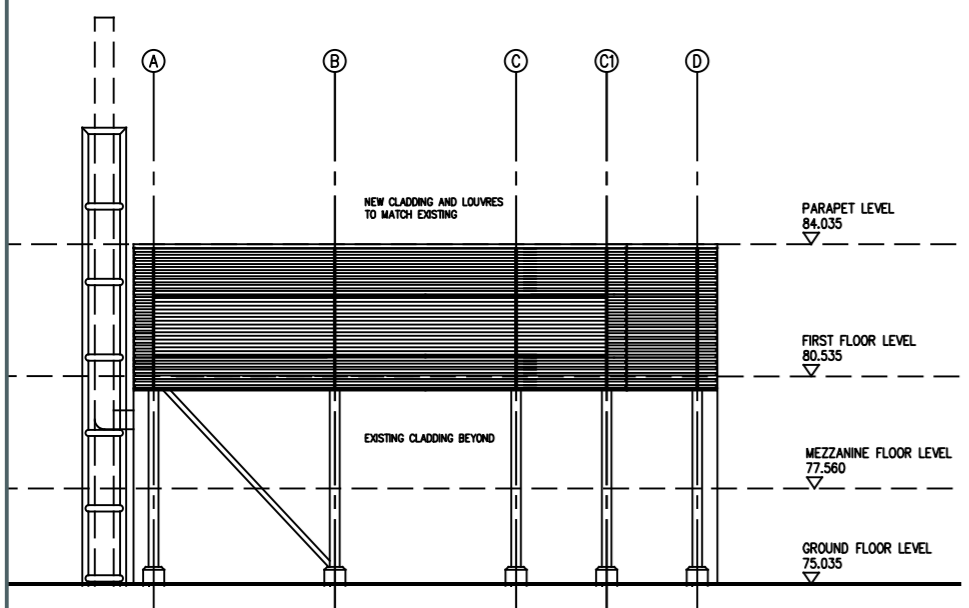

PROPOSED WEST ELEVATION

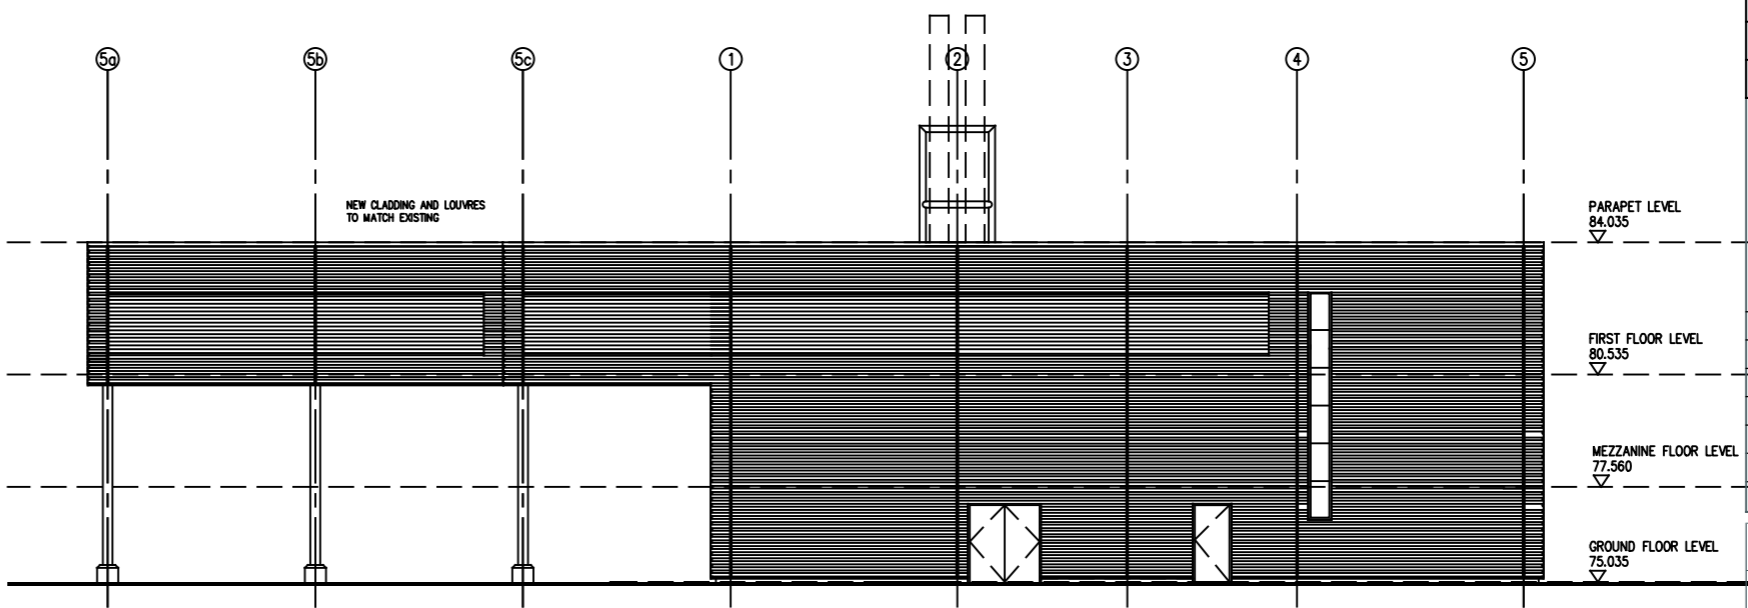

PROPOSED SOUTH ELEVATION