

NOTES

1.0 GENERAL

- 1.1 THE COPYRIGHT OF THIS DRAWING IS VESTED IN VERTEX ENGINEERS AND IT MAY NOT BE REPRODUCED IN WHOLE OR PART, OR USED FOR THE MANUFACTURE OF ANY ARTICLE WITHOUT THE EXPRESS PERMISSION OF THE COPYRIGHT HOLDERS.
- 1.2 WORK TO FIGURED DIMENSIONS ONLY.
- 1.3 THIS DRAWING IS TO BE READ IN CONJUNCTION WITH ALL RELEVANT ARCHITECTS, SERVICE ENGINEERS AND VERTEX ENGINEERS' DRAWINGS AND SPECIFICATIONS.
- 1.4 ALL DIMENSIONS ARE IN MILLIMETRES UNLESS OTHERWISE NOTED.

2.0 STRUCTURAL STEELWORK

- 2.1 EXECUTION OF ALL STEEL STRUCTURES MUST BE IN ACCORDANCE WITH BS EN 1090-2 EXECUTION CLASS 2.
- 2.2 ALL STEELWORK TO BE GRADE S355 AND GALVANISED U.N.O.
- 2.3 CONNECTION DESIGN IS THE RESPONSIBILITY OF THE CONTRACTOR. THE STEEL FABRICATOR IS TO COMPLETE THE DESIGN OF THE CONNECTIONS INCLUDING NEW/EXISTING CONNECTIONS TO SAFELY TRANSFER A MINIMUM SHEAR FACTORED LOAD AS NOTED IN SCHEDULE.
- 2.4 AS A MINIMUM ALL CONNECTIONS ARE TO BE 2No. M16/8.8 BOLTS WITH 10mm THICK END PLATES.
- 2.5 ALL WELDS TO BE MINIMUM FULL PROFILE 6mm CONTINUOUS FILLET WELD (C.F.W.) UNLESS NOTED OTHERWISE.
- 2.6 IT IS THE RESPONSIBILITY OF THE CONTRACTOR TO TAKE ALL NECESSARY SITE DIMENSIONS FOR FABRICATION PURPOSES.

3.0 DRAWING SPECIFIC NOTES

- 3.1 NEW CLADDING TO MATCH EXISTING: AP30/35WR STEEL PROFILE BY ARCHITECTURAL PROFILES LTD OR SIMILAR LAID HORIZONTALLY. COLOUR: APL METALLIC SILVER 35/006.
- 3.2 NEW LOUVRES TO MATCH EXISTING: APL70 LCP BY ARCHITECTURAL PROFILES LTD OR SIMILAR. COLOUR: APL METALLIC SILVER 35/006.

Rev	Description	By	App. By	Date
P3	REVISED TO SUIT FLOOR GRILLAGE DESIGN	AB	AJH	05/02/2024
P2	CHANGES TO SUIT SERVICES SITE SURVEY.	AB	AJH	15/01/2024
P1	PRELIMINARY	AB	AJH	24/11/2023

Client	JAGUAR
Architect	-

VERTEX ENGINEERS
 Structural and Civil Engineers
 Project Managers
 Principal Designers
 Construction Consultants
 Party Wall Surveyors


4th Floor | 1 Onslow Street | London | EC3N 8AS
 Tel: 020 7516 5744 | london@vertexeng.co.uk | www.vertexeng.co.uk

Project Title	EISAI
Drawing Title	CHILLER REPLACEMENT ELEVATIONS - SHEET 1


Drawing Status	PRELIMINARY
----------------	-------------

Drawn By	Date	Checked By	Date	Scale @ A1	Project No.
AB	NOV-23	GA	NOV-23	1:100	25147


Dwg No.	25147-VTX-XX-ZZ-DR-S-2500	Revision	P3	Suitability	S3
---------	---------------------------	----------	----	-------------	----

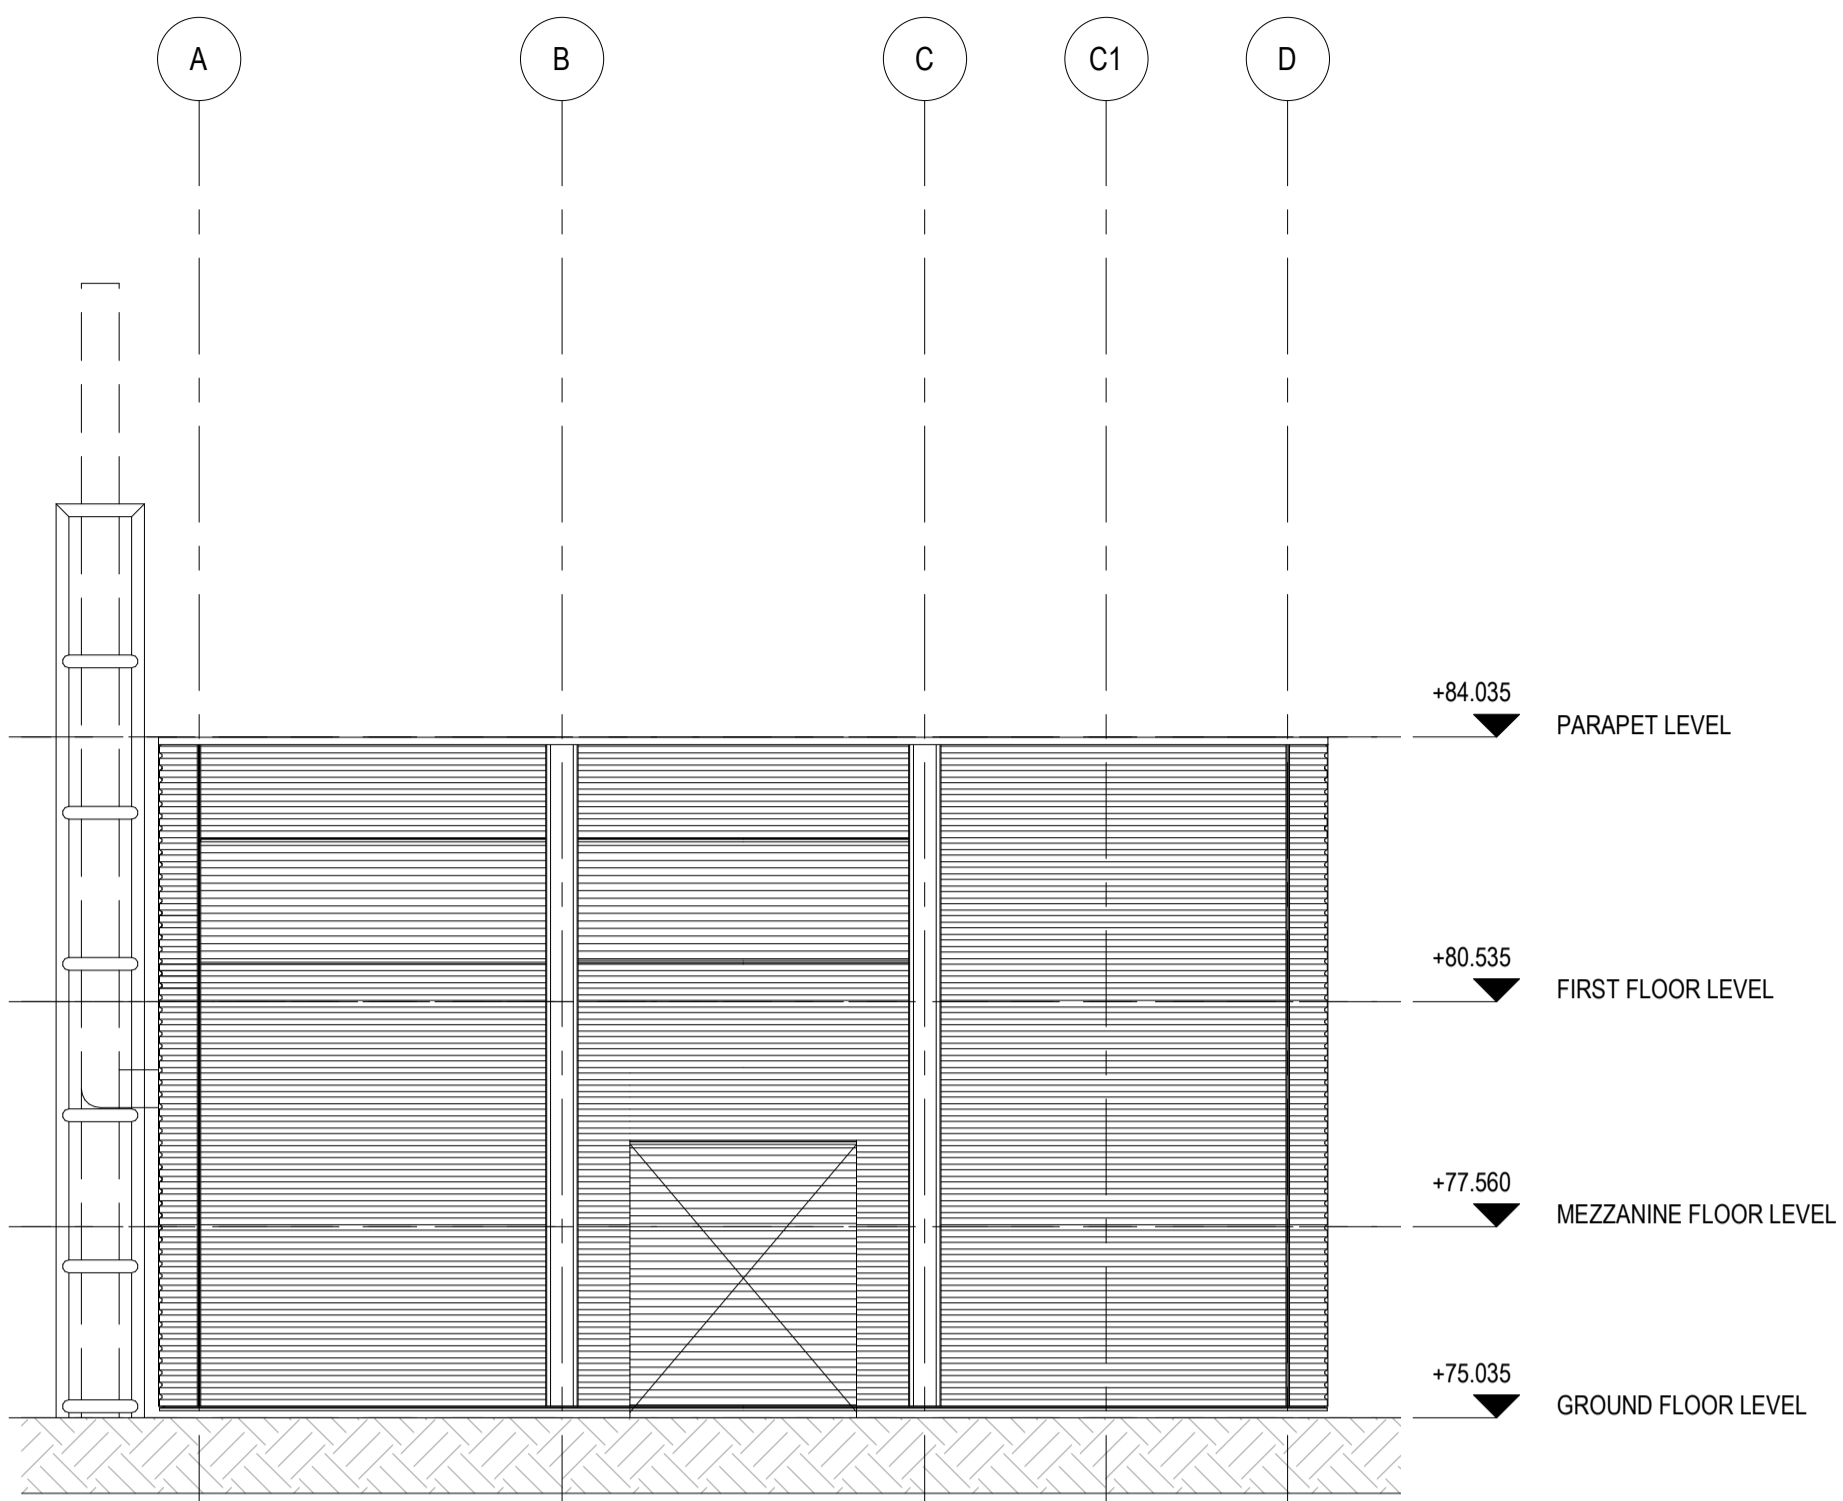


2500 / 1 EXISTING WEST ELEVATION
SCALE 1:100

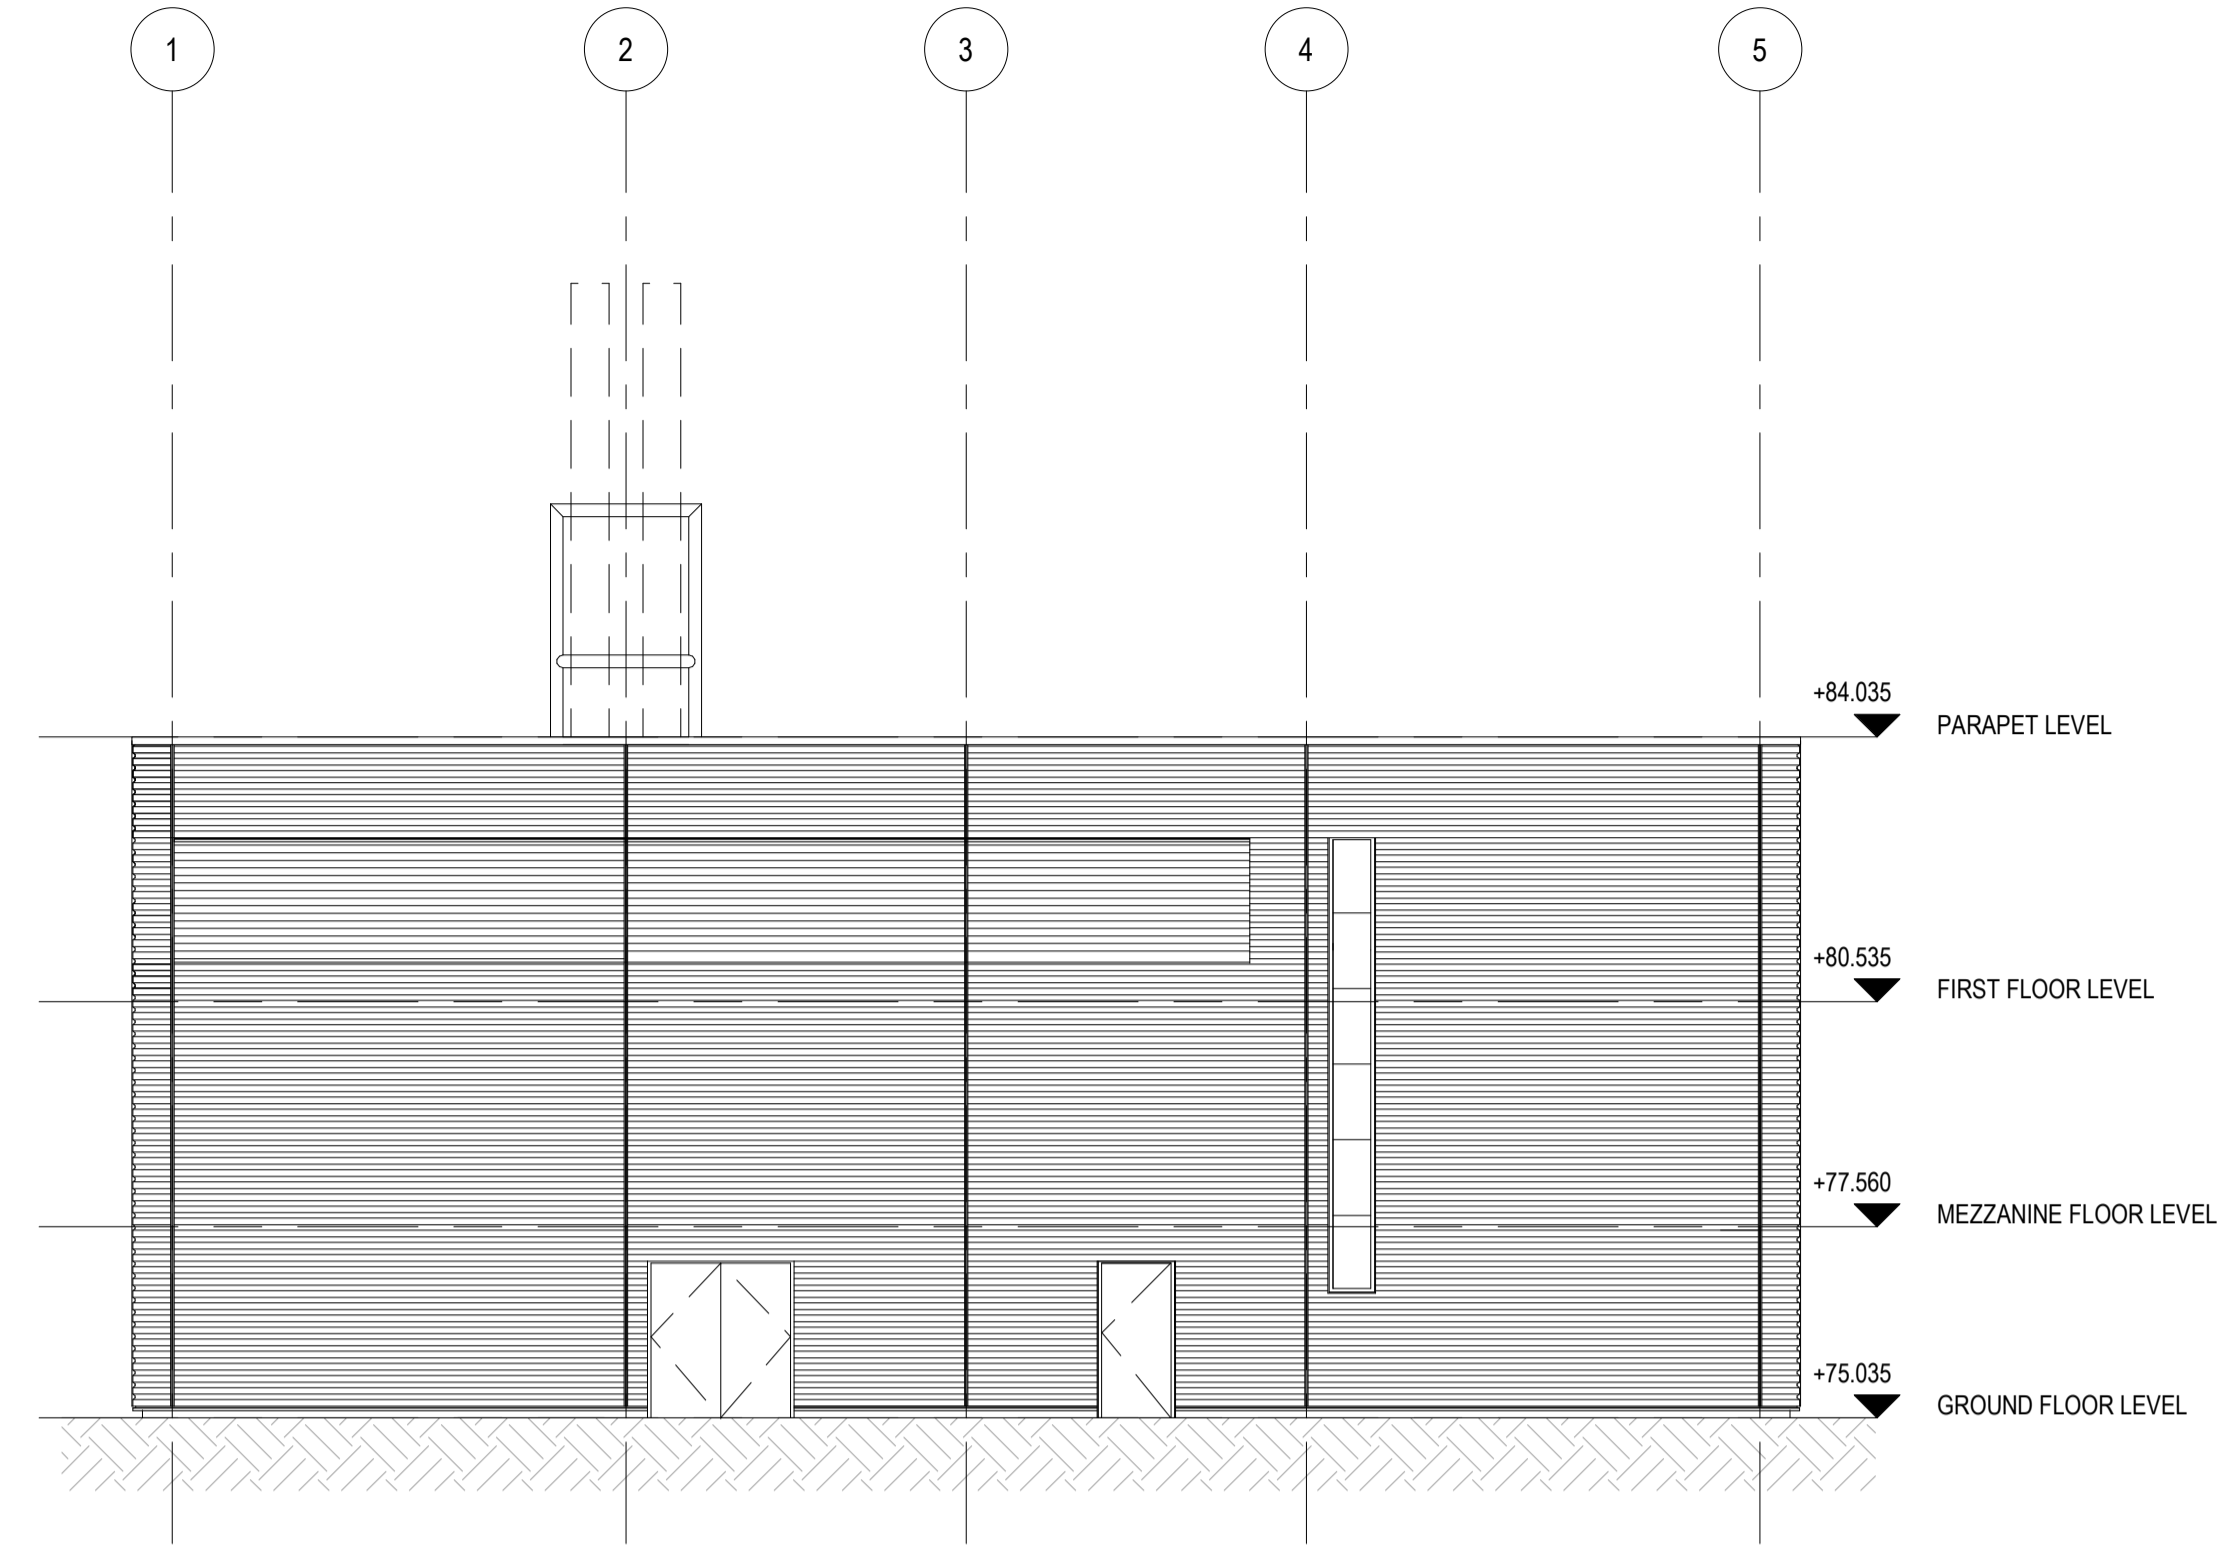

2500 / 3 EXISTING SOUTH ELEVATION
SCALE 1:100

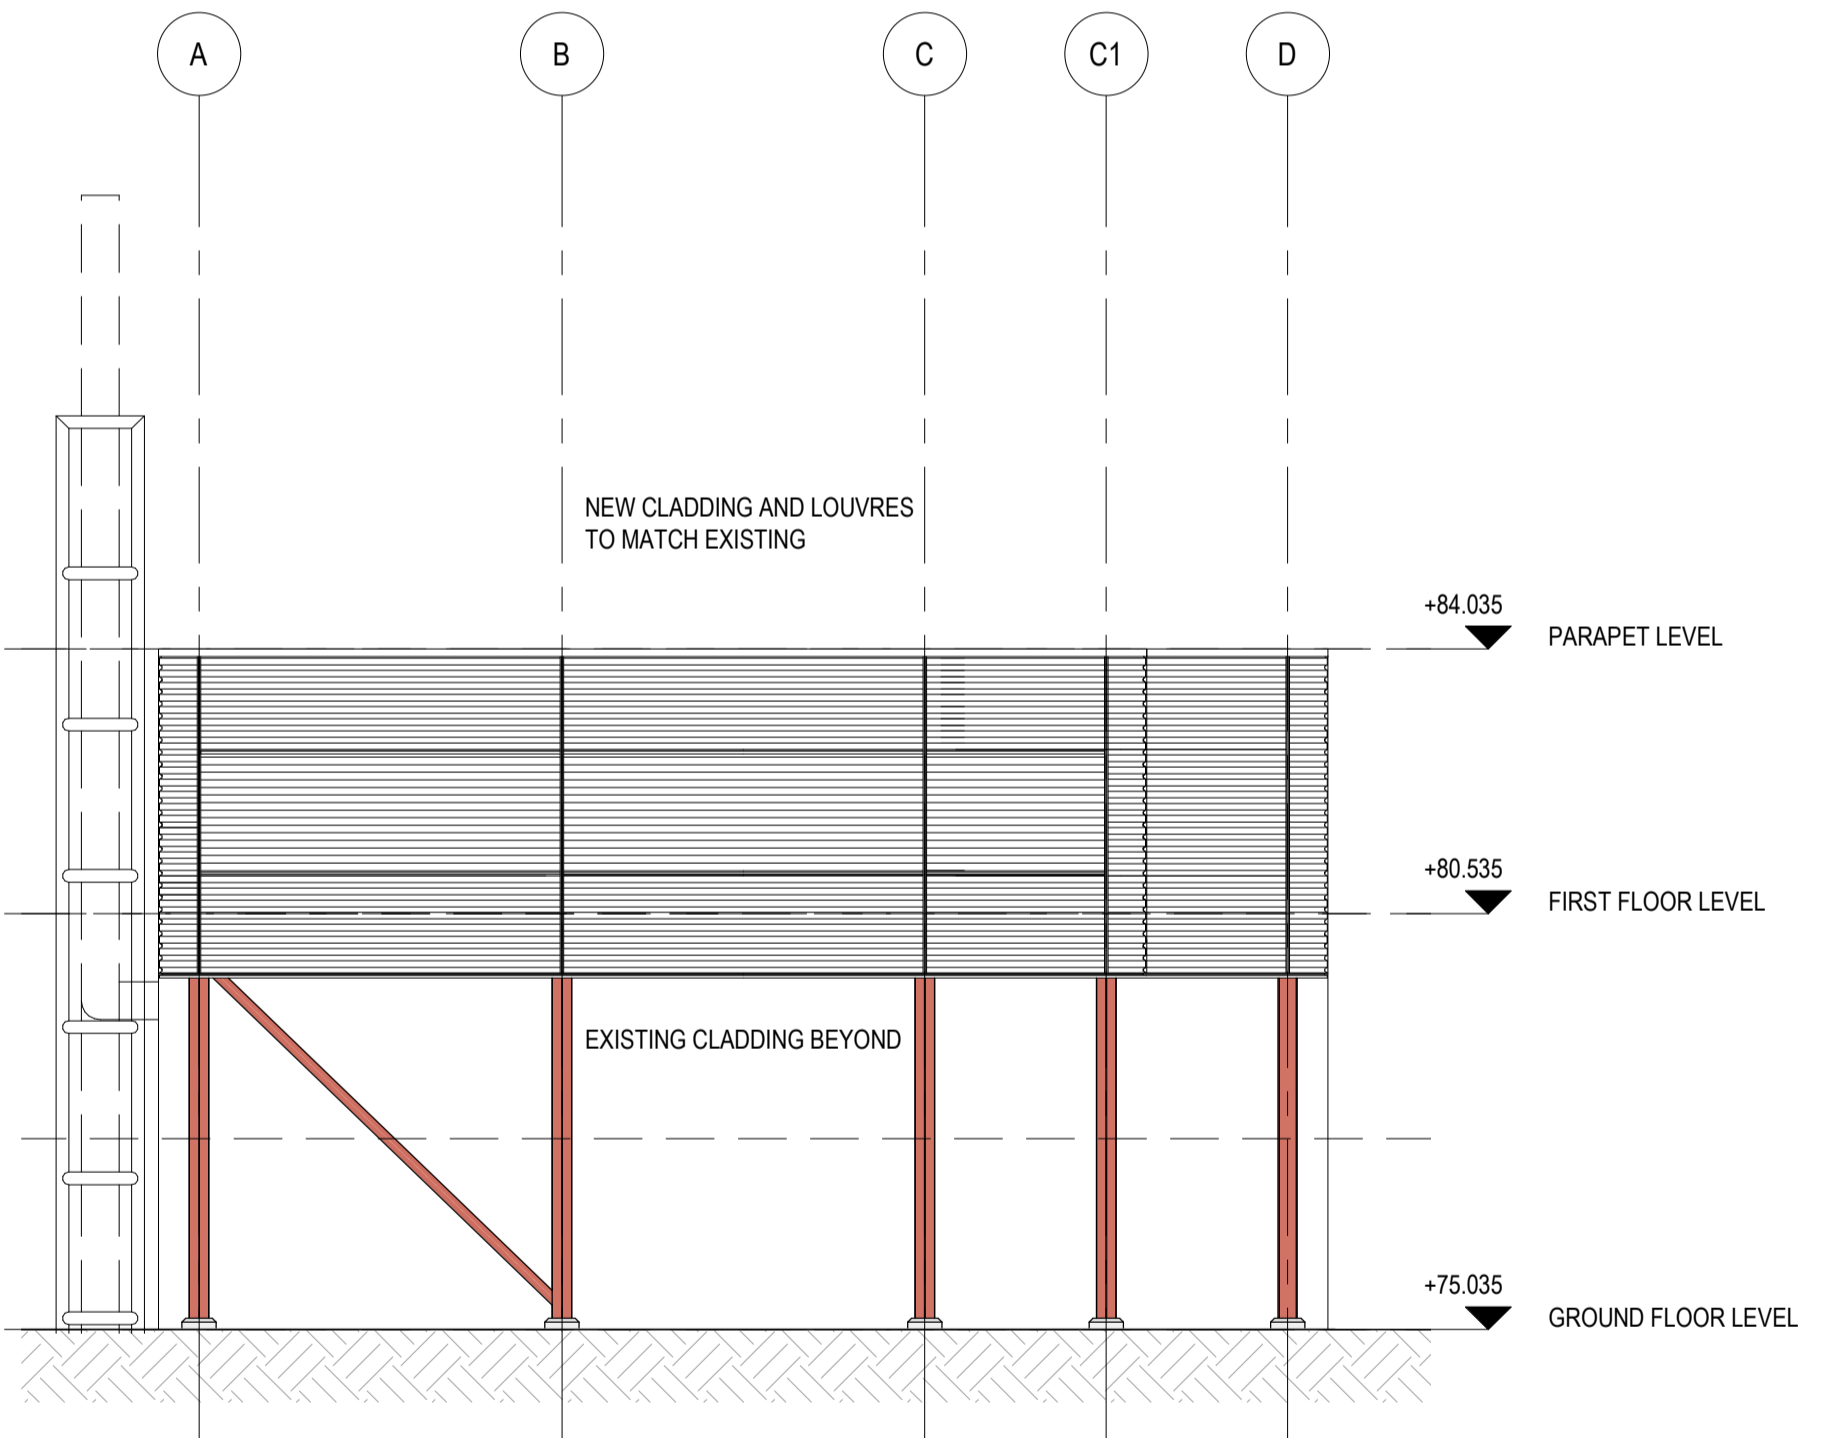

2500 / 2 PROPOSED WEST ELEVATION
SCALE 1:100

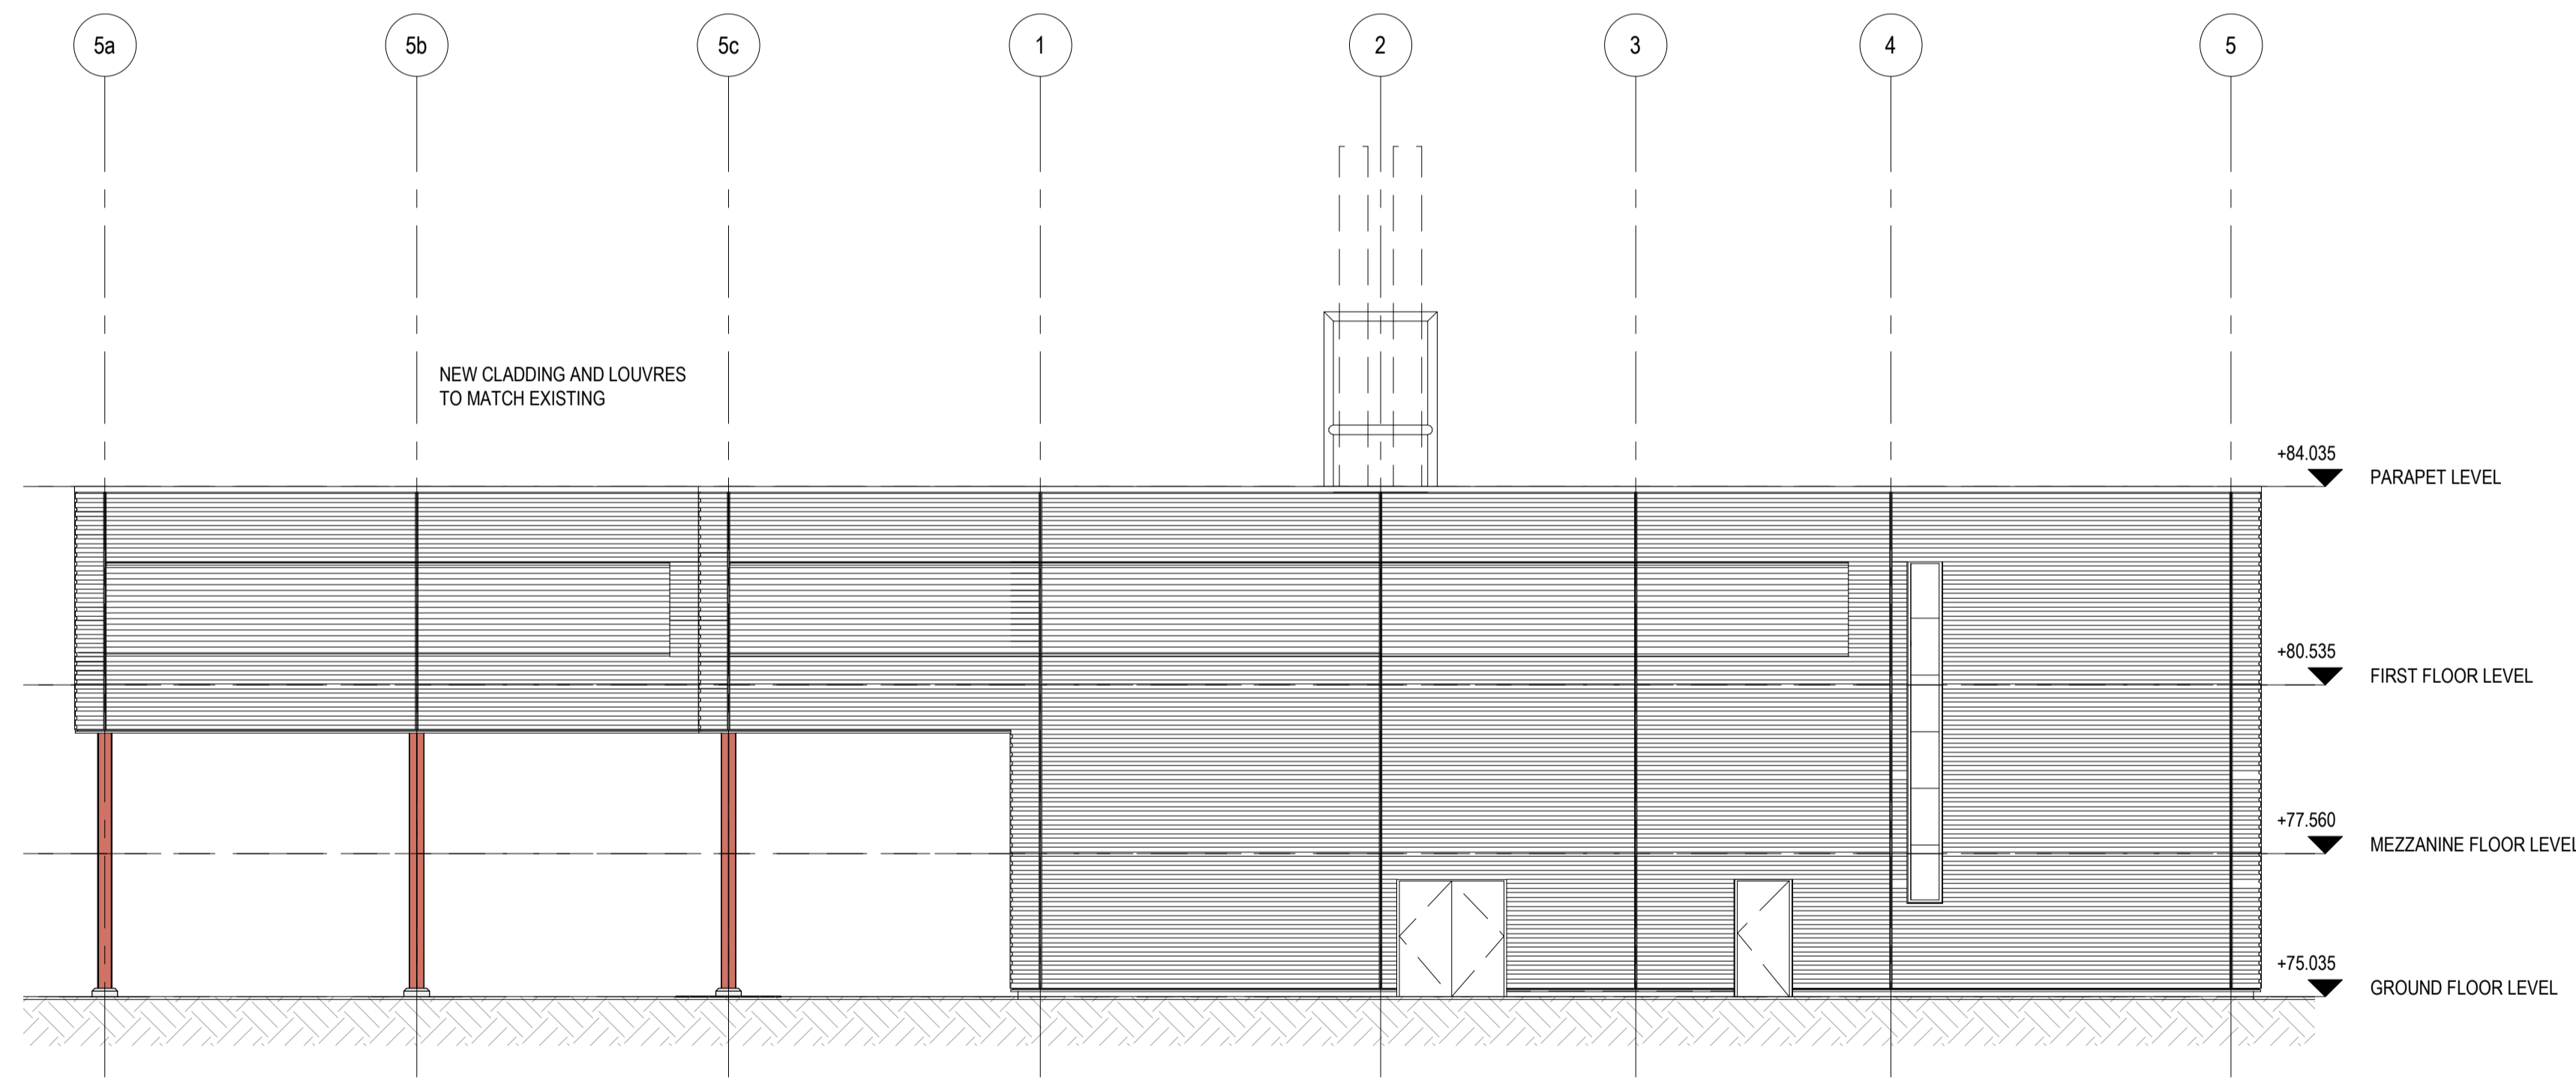

2500 / 4 PROPOSED SOUTH ELEVATION
SCALE 1:100