


ground floor plan



first floor plan

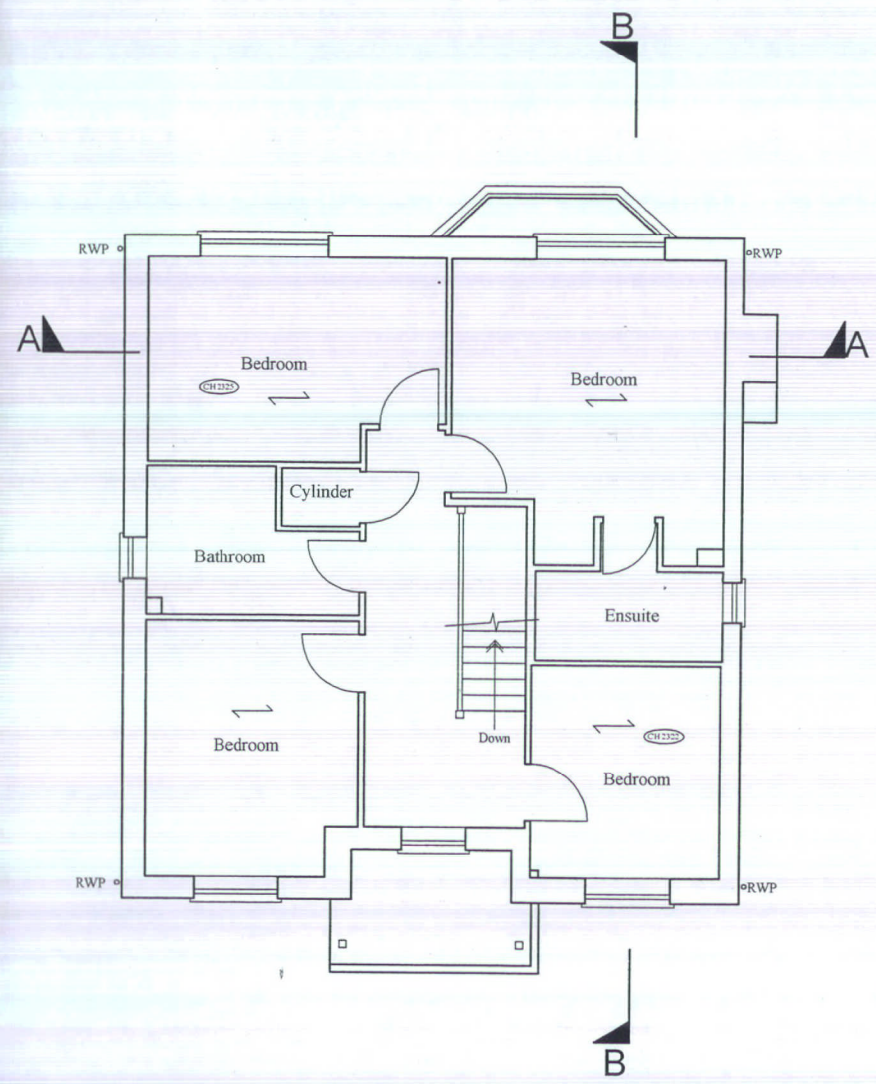

project Survey as existing	
site 12 Campion Road, Hatfield, AL10	
date April 2015	scale 1:100@ A3
JOHN PERRIN & SONS Ltd BUILDING SURVEYORS & DESIGNERS <small>833 Green Lane, Winchmore Hill, London N21 2QS Tel: 0208 364 0334 Fax: 0208 292 0595 © John Perrin & Sons Ltd 2014</small>	
All dimensions are to be checked on site.	
drawing number	2556/1