



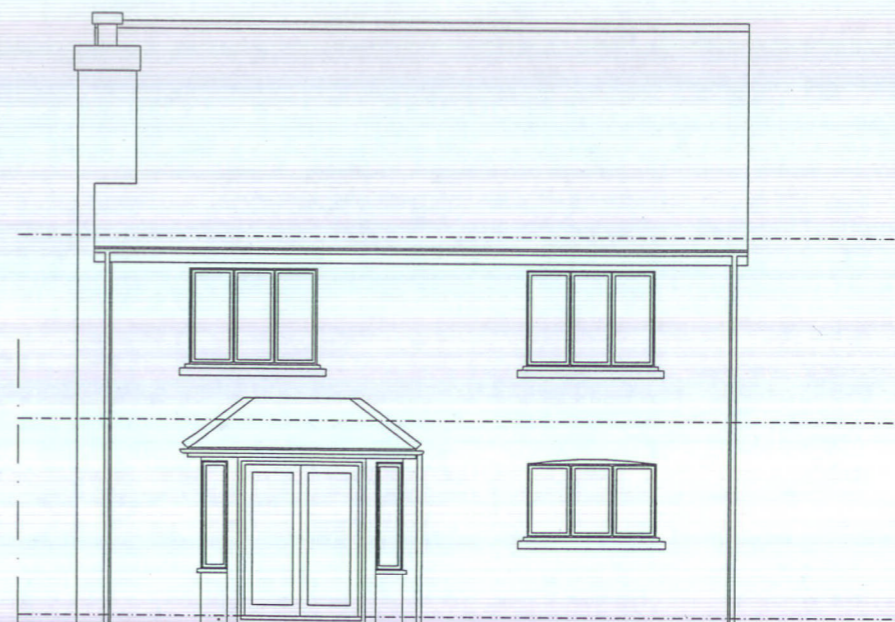


front elevation



rear elevation

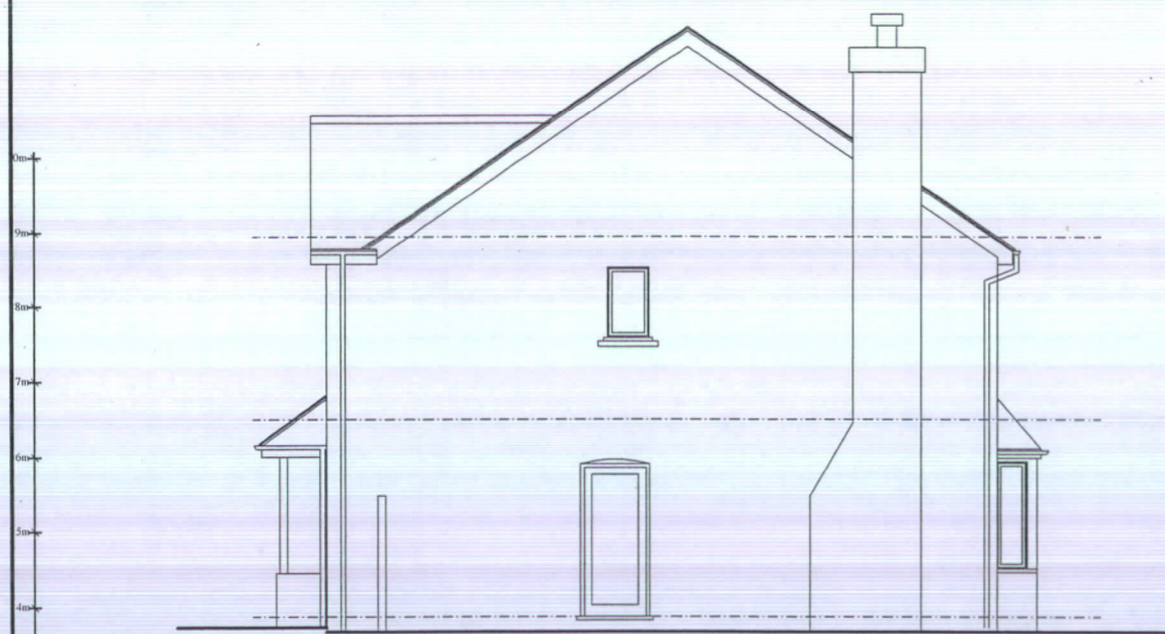

side elevation

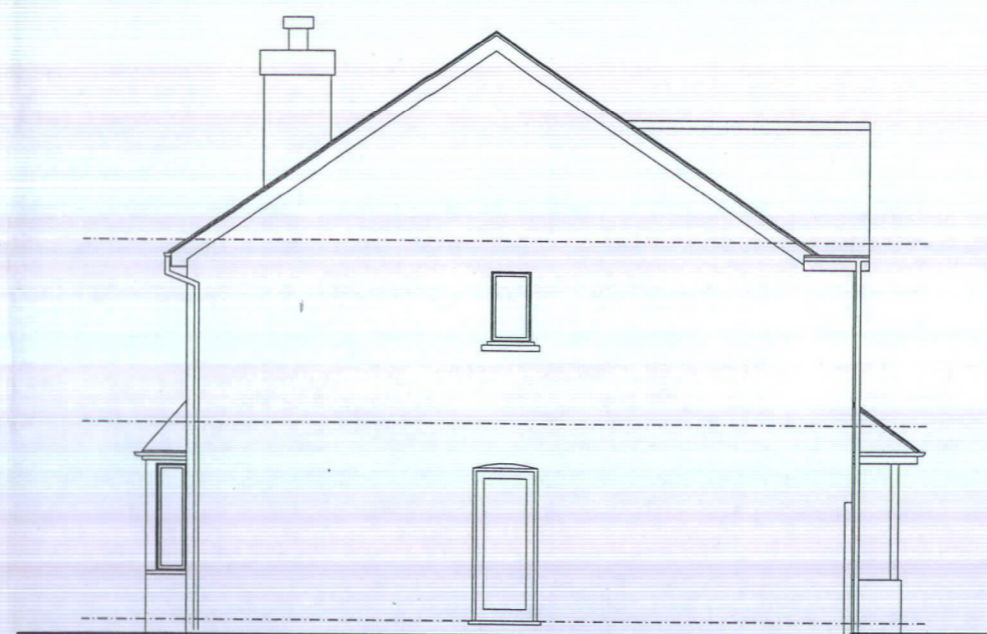

side elevation



project Survey as existing	
site 12 Campion Road, Hatfield, AL10	
date April 2015	scale 1:100@ A3
<b>JOHN PERRIN &amp; SONS Ltd</b> BUILDING SURVEYORS & DESIGNERS <small>885 Green Lanes, Winchmore Hill, London N21 2QS          Tel: 0208 364 0334 Fax: 0208 292 0595          © John Perrin &amp; Sons Ltd 2014</small>	
All dimensions are to be checked on site.	
drawing number 2556/2	