

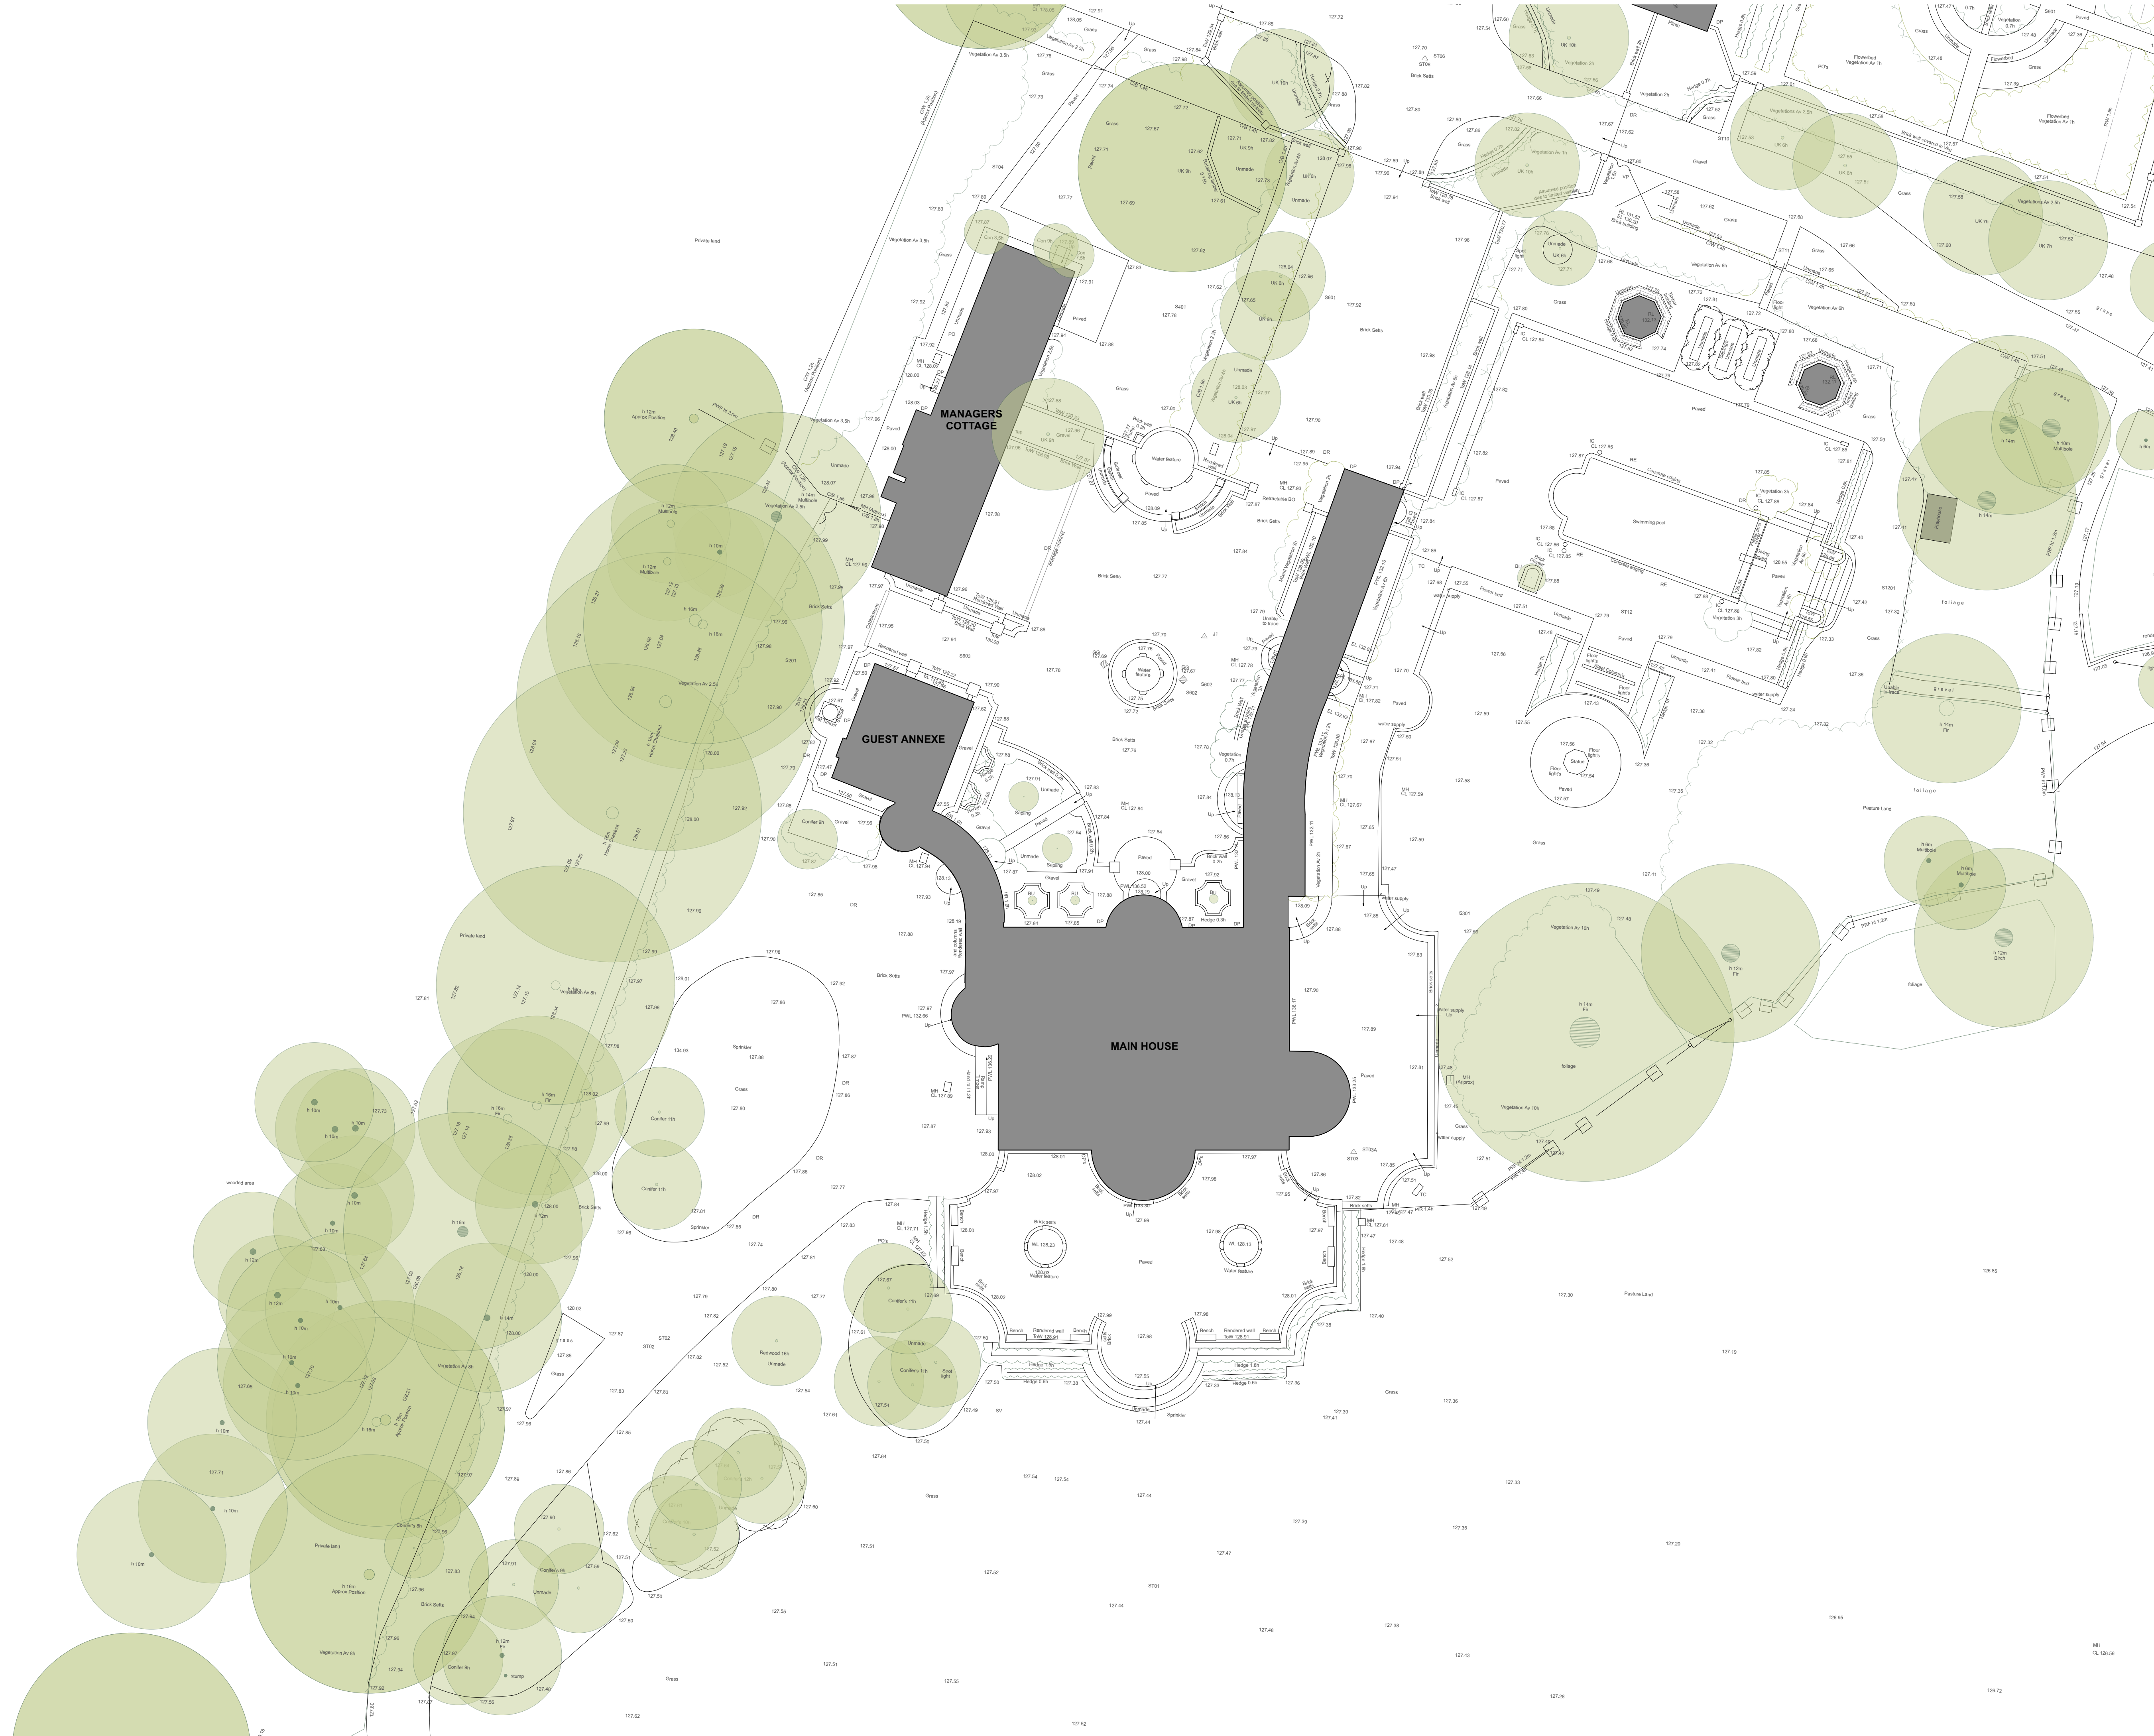


General Notes:

1. This drawing is to be read in conjunction with other consultants drawings.
2. Check site conditions prior to commencement of work.
3. Discrepancies must be reported directly to the Architect.
4. Do not scale off drawing, use figured dimensions only, unless for planning purposes.
5. This drawing may be issued in colour, and may be a non-standard paper size.

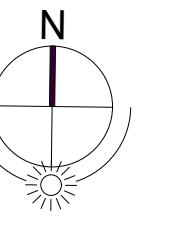

Rev	Date	Notes	Drawn
A	18/01/2024	Prior Notification Application	HE

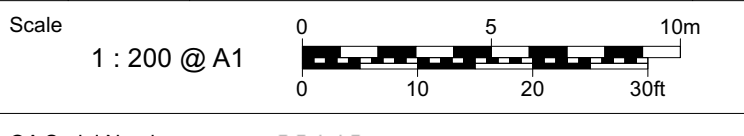

QA Serial Number 93148

YIANGOU
 Yiangou Architects, Dyer House, 3 Dyer Street, Gloucester, Gloucestershire, GL7 2PP
 t 01285 888150 e architecture@yiangou.com w www.yiangou.com

Project Address	Woodlands, The Ridgeway, Hertfordshire EN6 4BN		
Project Description	Proposed Extensions		
Drawing Title	Prior Notification Main House_Existing Site Plan		
Drawing No.	2755-1302	Rev.	A