


**General Notes:**

1. This drawing is to be read in conjunction with other consultants drawings.
2. Check site conditions prior to commencement of work.
3. Discrepancies must be reported directly to the Architect.
4. Do not scale off drawing, use figured dimensions only, unless for planning purposes.
5. This drawing may be issued in colour, and may be a non-standard paper size.

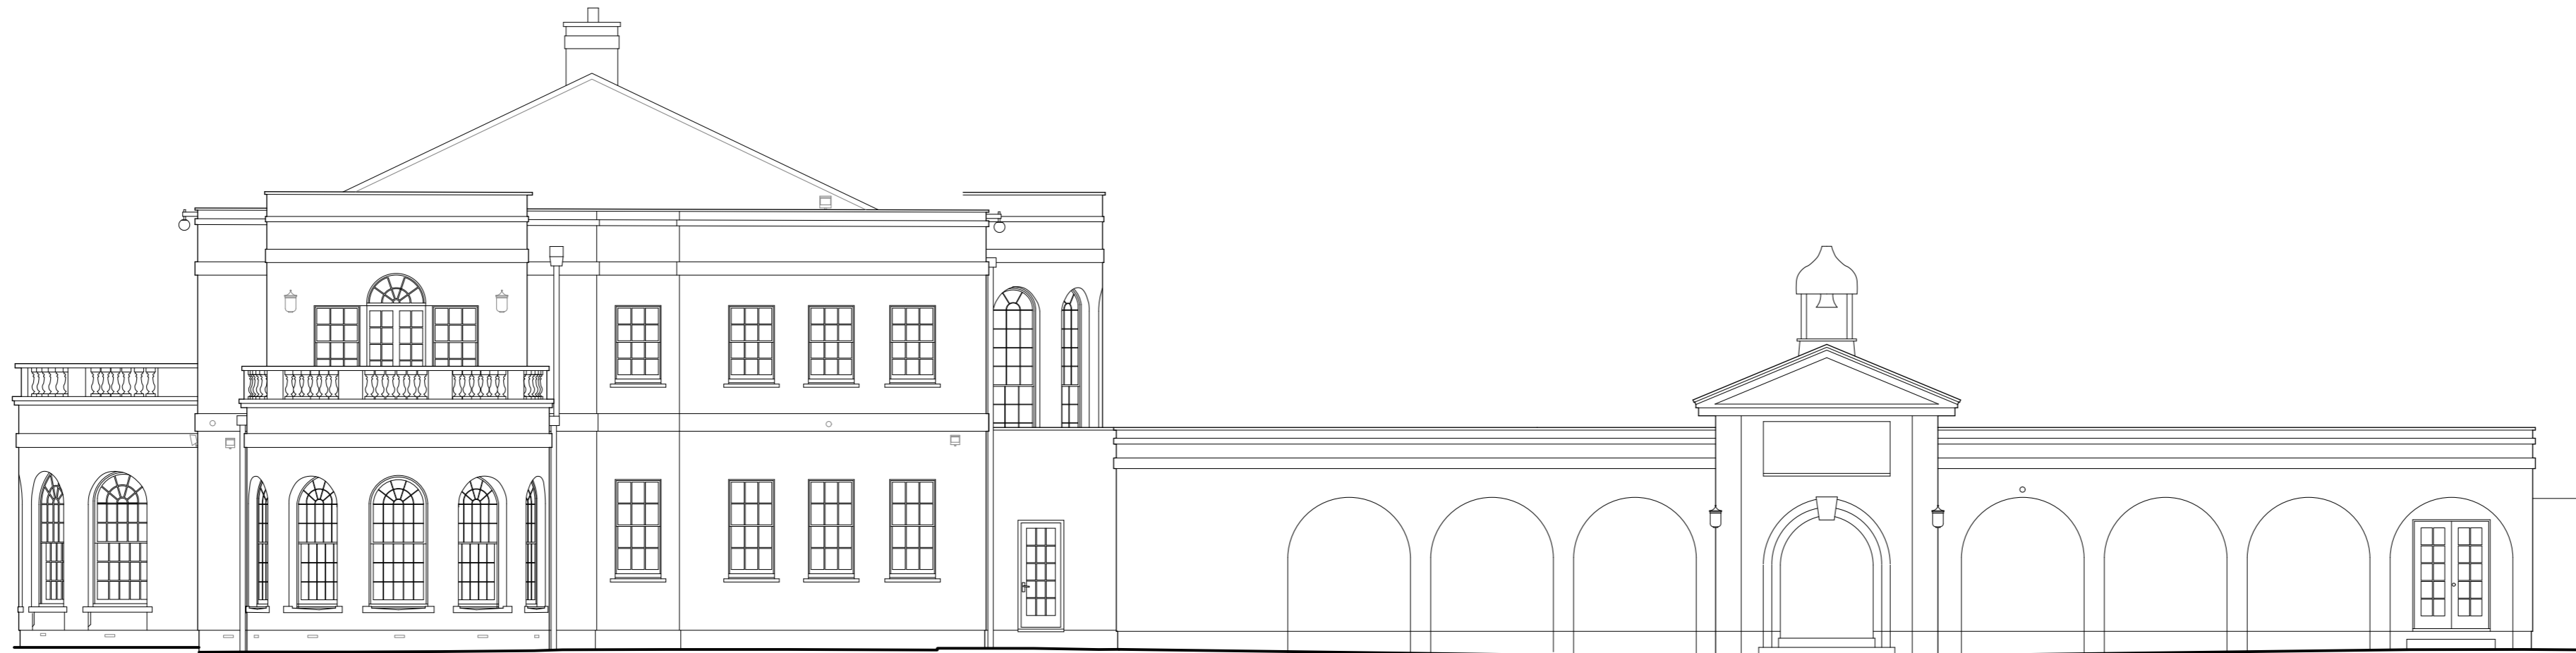

NORTH ELEVATION



EAST ELEVATION



SOUTH ELEVATION



WEST ELEVATION

Rev	Date	Notes	Drawn
A	18/01/2024	Prior Notification Application	HE

Scale  
1 : 100 @ A1

QA Serial Number 93142

# YIANGOU

Yiangou Architects, Dyer House, 3 Dyer Street, Gloucester, Gloucestershire, GL7 2PP  
t 01285 888150 e architecture@yiangou.com w www.yiangou.com

Project Address	Woodlands, The Ridgeway, Hertfordshire EN6 4 BN
Project Description	Proposed Extensions
Drawing Title	Prior Notification Main House_Existing Main House Elevations
Drawing No.	2755-1304
Rev.	A