


NORTH ELEVATION

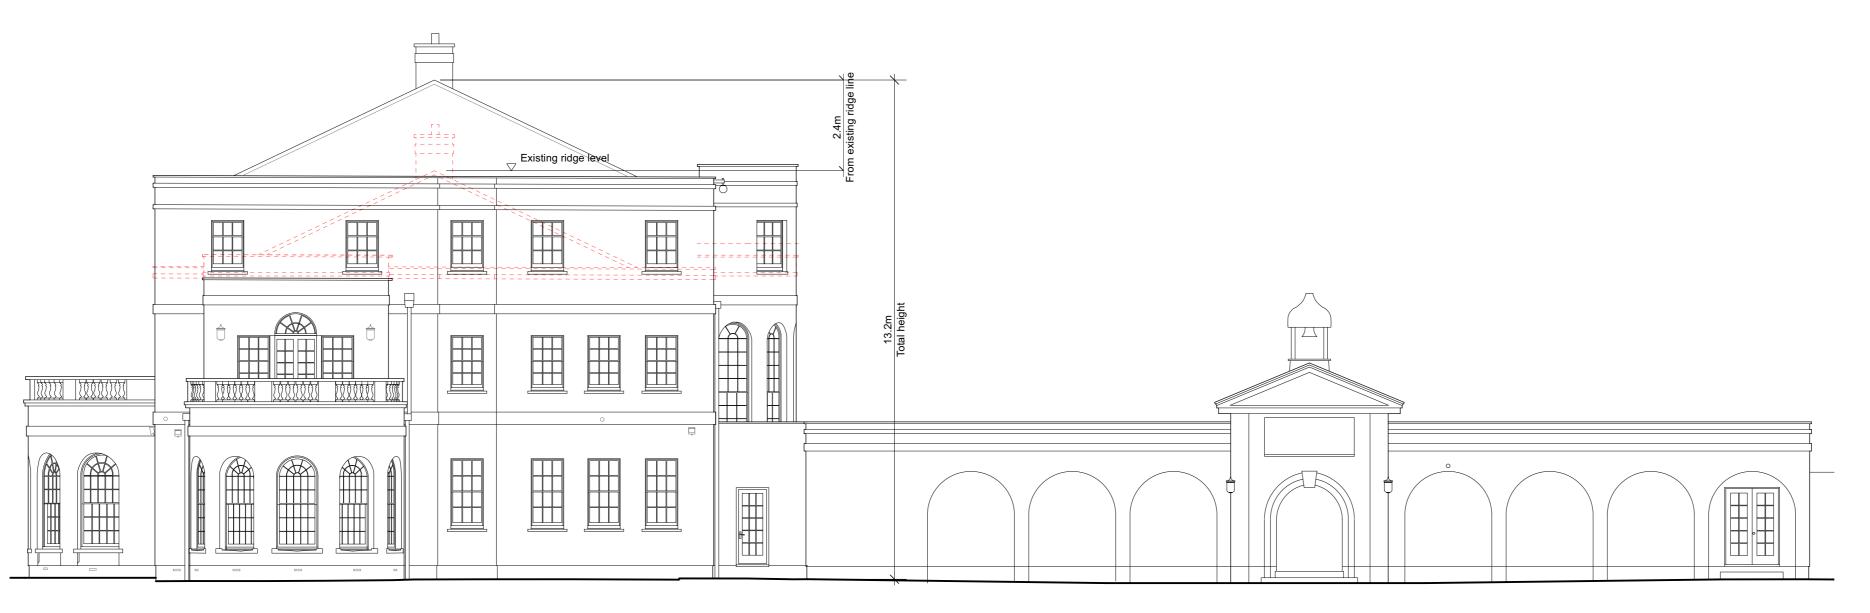

EAST ELEVATION

General Notes:

- This drawing is to be read in conjunction with other consultants drawings.
- Check site conditions prior to commencement of work.
 Discrepancies must be reported directly to the Architect.
- 4. Do not scale off drawing, use figured dimensions only,
- unless for planning purposes. 5. This drawing may be issued in colour, and may be a non-standard paper size.

SCHEDULE OF MATERIALS

Walls- Render to match existing building

Roof- Tiles to match existing building

Windows- Painted hardwood to match existing building. Blocked from the inside on side elevations

Doors- Painted hardwood to match existing building

С	04/04/2024	Prior Notification Application		-
Rev	Date	Notes		Drawn
Scale	4 400	0	5	m
	1 : 100	@ A1	15ft	
QA Se	erial Number	98464		
		20404		
		50404		
	VI			T
		[ANGO		J
	Yiangou Archite		hire, GL7 2P	J P
	Yiangou Archite	EANGO ects, Dyer House, 3 Dyer Street, Cirencester, Gloucesters	hire, GL7 2P	J P
Proj	Yiangou Archite	EANGO ects, Dyer House, 3 Dyer Street, Cirencester, Gloucesters	hire, GL7 2P gou.com	
	Yiangou Archite t 01285 8	EANGO ects, Dyer House, 3 Dyer Street, Cirencester, Gloucesters 888150 e architecture@yiangou.com w www.yian	hire, GL7 2P gou.com	
Projec	Yiangou Archite t 01285 8 ject Address	EANGO ects, Dyer House, 3 Dyer Street, Cirencester, Gloucesters 888150 e architecture@yiangou.com w www.yian Woodlands, The Ridgeway, Hertfordshire	hire, GL7 2P gou.com EN6 4 BN	1
Projec	Yiangou Archite t 01285 8 ject Address t Description Drawing Title	A N G O acts, Dyer House, 3 Dyer Street, Cirencester, Gloucesters 188150 e architecture@yiangou.com w www.yian Woodlands, The Ridgeway, Hertfordshire I Proposed Extensions Prior Notification Main House_Proposed Main	hire, GL7 2P gou.com EN6 4 BN	1