

WELWYN HATFIELD
 PLANNING
 OFFICE COPY
 31 DEC 2007
 No: 36/2007/1965/FD

Revisions:
 Suffix / Date / Drawn / Description

GENERAL
 Do not scale drawings, Report any dimensional discrepancies.

©This drawing is the property of Philip Bailey Architects and must not be copied or reproduced in full or in part without express written permission

- Approval
- Preliminary
- Information
- Tender
- Construction
- As Built

Project 36 Theobalds Road Cufley

Drawing Existing Plans

Client MR & MRS T Leake

Scale 1:100

Date July 07

Project Ref. 409





Drawing No. 2

Revision

philipbailey
 architects

11 Beaumont Gate
 Shenley Hill
 Radlett
 Herts WD7 7AR
 Tel: 01923 289960
 Fax: 01923 289961

WELWYN HATFIELD
 PLANNING
 OFFICE COPY
 31 DEC 2007
 No: S6/2007/1965/FP

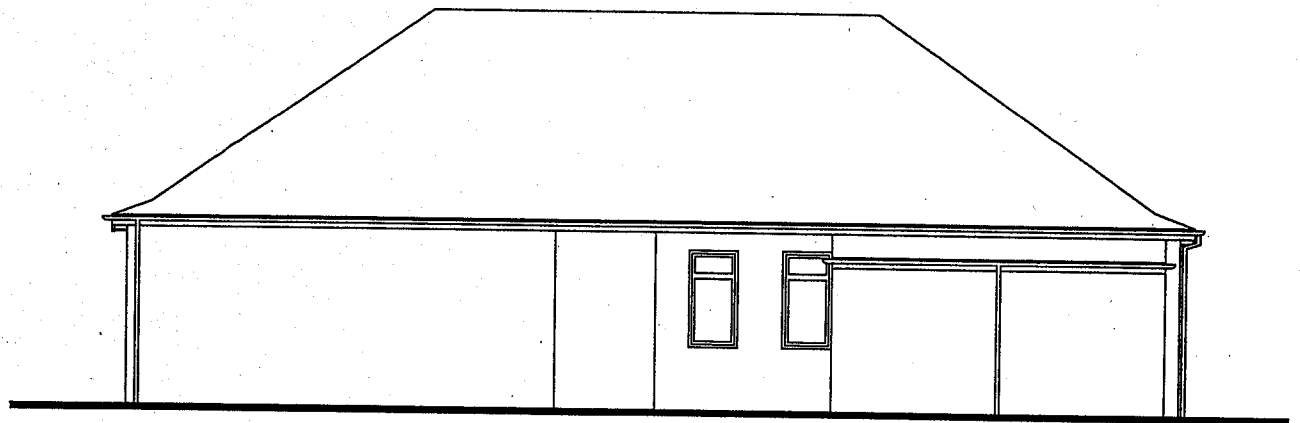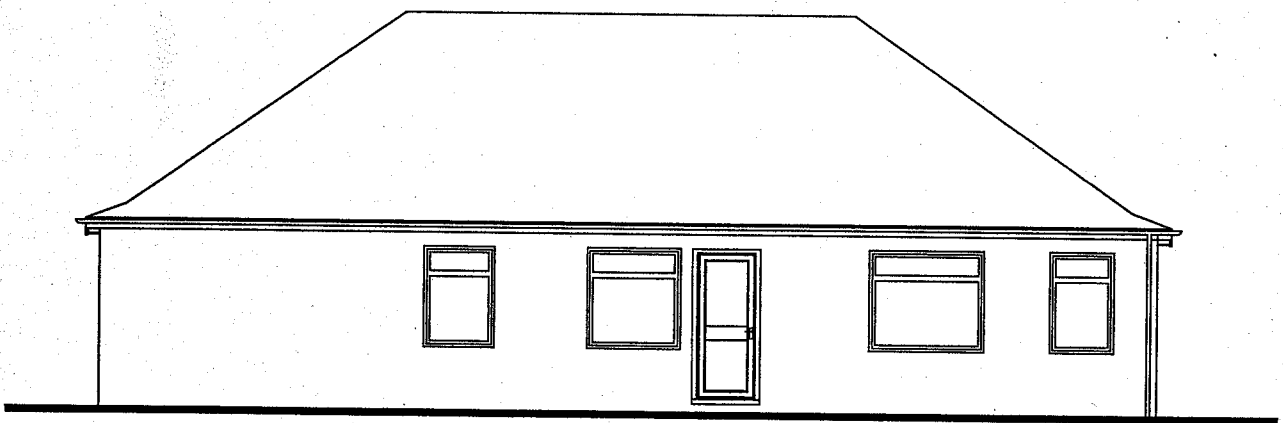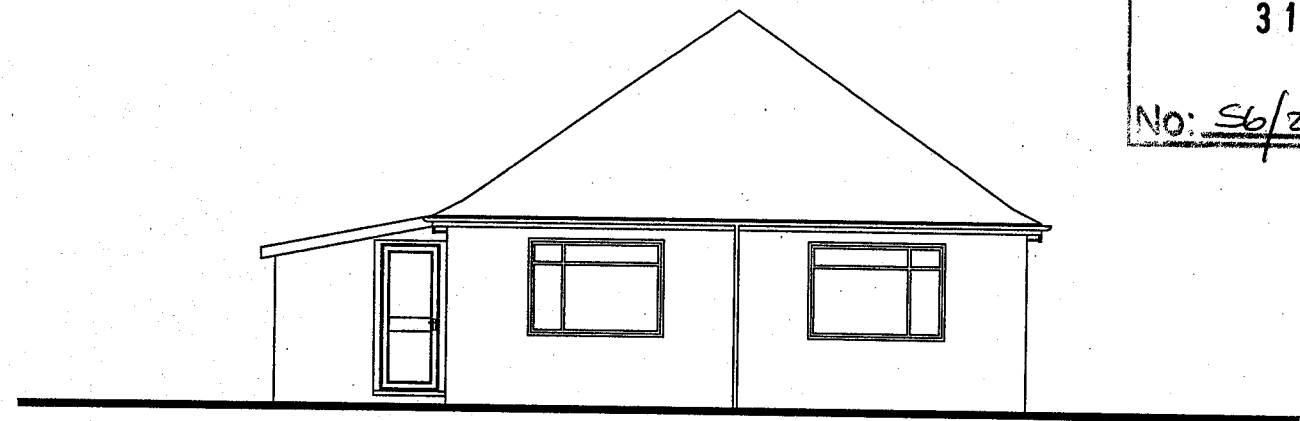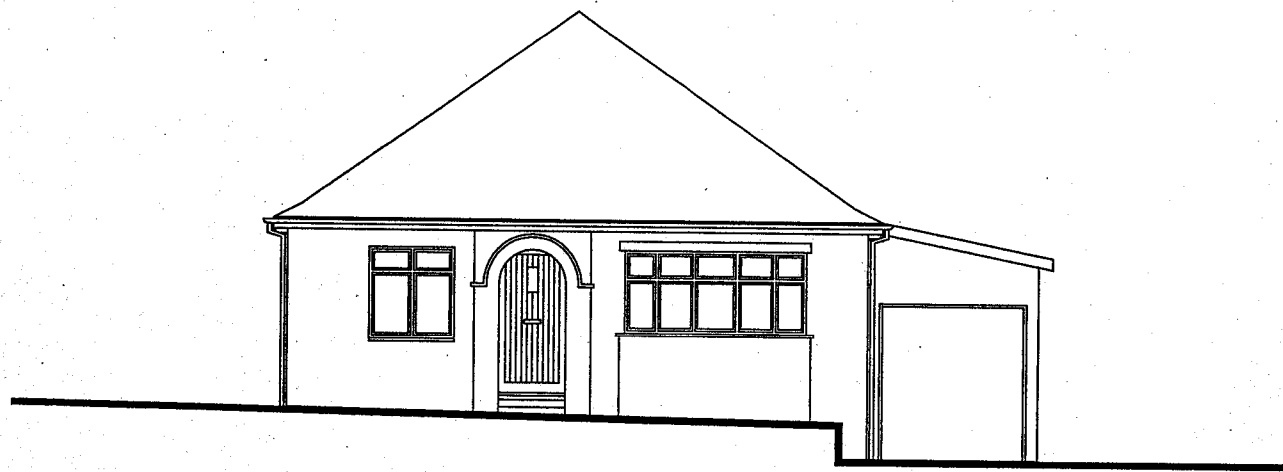

Revisions:
 Suffix / Date / Drawn / Description

GENERAL
 Do not scale drawings, Report any dimensional discrepancies.

©This drawing is the property of Philip Bailey Architects and must not be copied or reproduced in full or in part without express written permission

- Approval
- Preliminary
- Information
- Tender
- Construction
- As Built

Project 36 Theobalds Road Cufley

Drawing Existing Elevations

Client MR & MRS T Leake Project 409

Scale 1:100

Date July 07

Ref. Drawing No. 3


Revision

philip bailey
 architects


11 Beaumont Gate
 Shenley Hill
 Radlett
 Herts WD7 7AR
 Tel: 01923 289960
 Fax: 01923 289961

Dashed line indicates point of 1500mm headroom

WELWYN HATFIELD
PLANNING
OFFICE COPY
31 DEC 2007
No: *SL/2007/1965/FP*

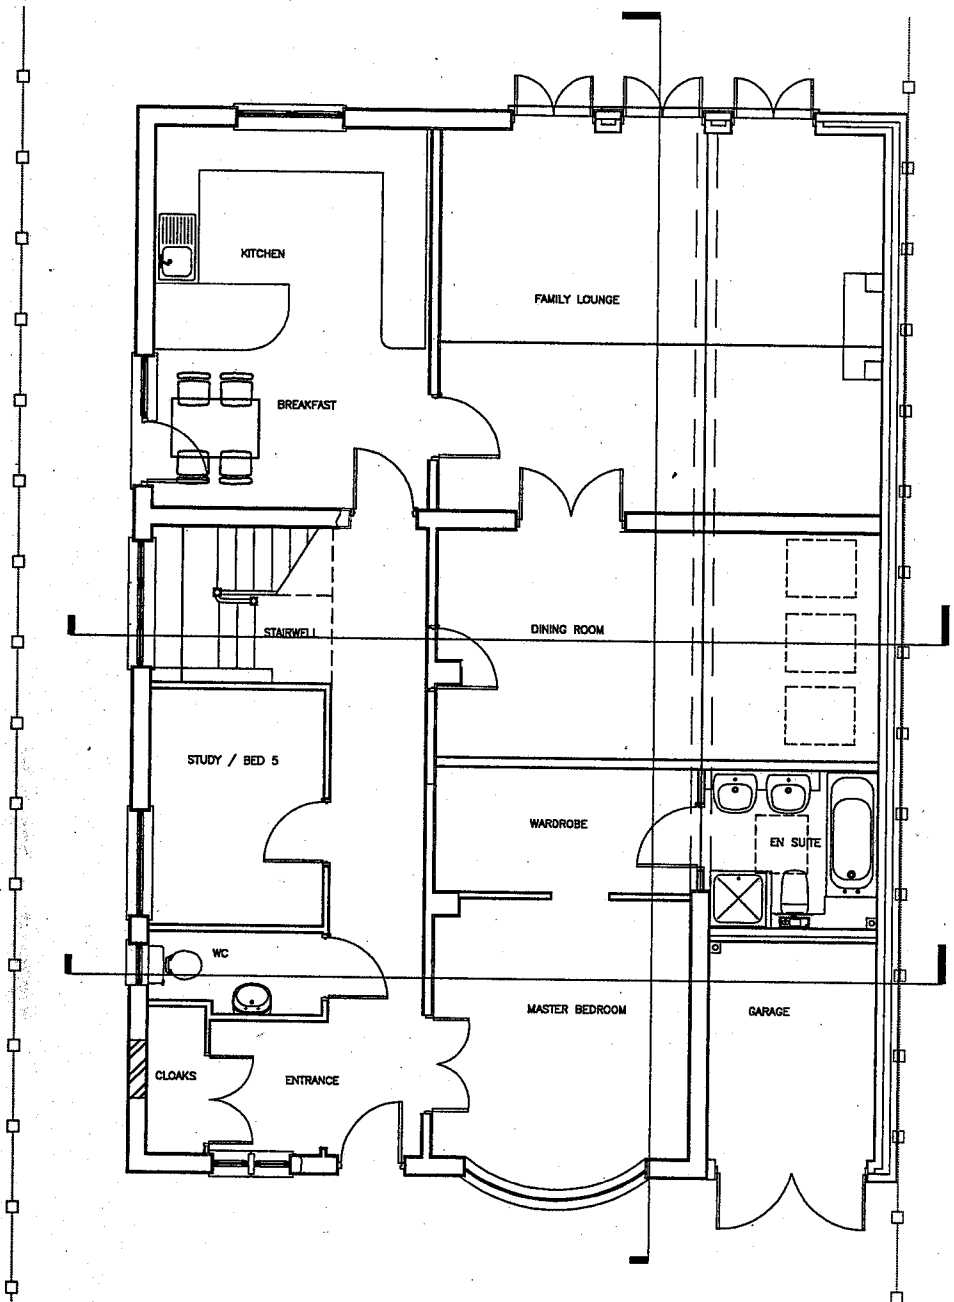

GROUND FLOOR

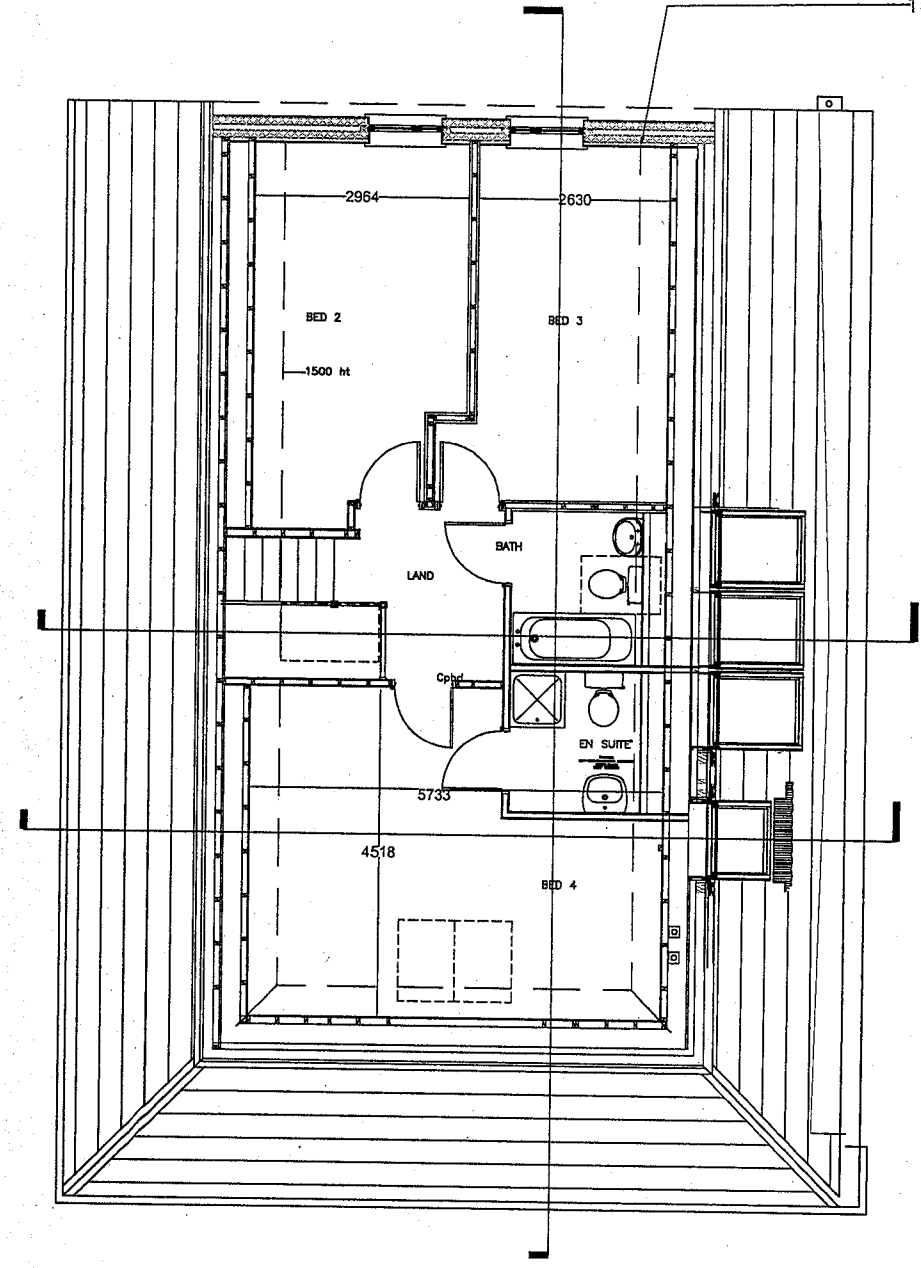

FIRST FLOOR

Revisions:

Suffix	Date	Drawn/	Description
A	Dec 07	PB	Planning Amendments

GENERAL
Do not scale drawings, Report any dimensional discrepancies.

©This drawing is the property of Philip Bailey Architects and must not be copied or reproduced in full or in part without express written permission

- Approval
- Preliminary
- Information
- Tender
- Construction
- As Built


Project 36 Theobalds Road Cuffley
Drawing Proposed Plans

Client MR & MRS T Leake
Scale 1:100
Date July 07

philipbailey
architects

Project Ref. 409
Drawing No. 6
Revision A

11 Beaumont Gate
Shenley Hill
Radlett
Herts WD7 7AR
Tel: 01923 289960
Fax: 01923 289961

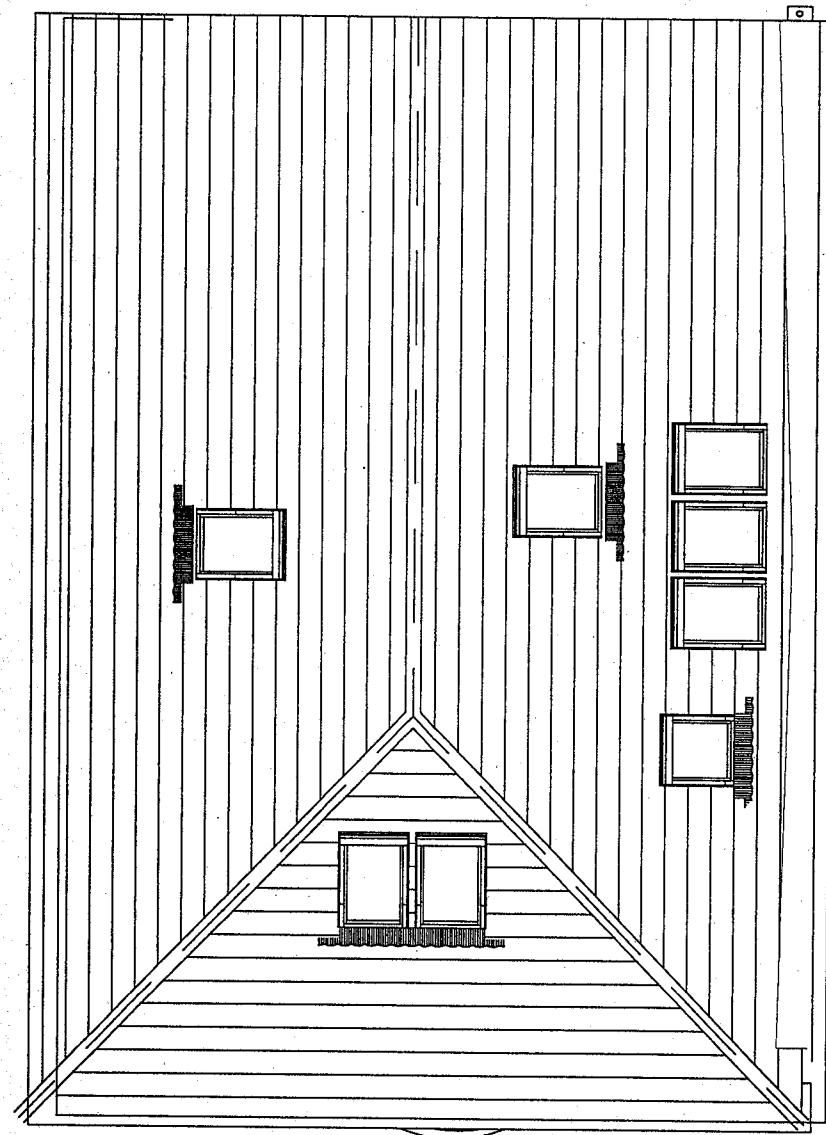

WELWYN HATFIELD
 PLANNING
 OFFICE COPY
 31 DEC 2007
 No: 56/2007/1965/FP

ROOF PLAN

Revisions:
 Suffix / Date / Drawn / Description
 A Dec 07 PB Planning Amendments

GENERAL
 Do not scale drawings, Report any dimensional discrepancies.

©This drawing is the property of Philip Bailey Architects and must not be copied or reproduced in full or in part without express written permission

- Approval
- Preliminary
- Information
- Tender
- Construction
- As Built

Project 36 Theobalds Road Cufley

Drawing Roof Plan

Client MR & MRS T Leake Project Ref. 409


Scale 1:100 Drawing No. 7

Date July 07 Revision A

philip bailey
 architects

11 Beaumont Gate
 Shenley Hill
 Radlett
 Herts WD7 7AR
 Tel: 01923 289960
 Fax: 01923 289961


WELWYN HATFIELD
 PLANNING
 OFFICE COPY
 31 DEC 2007
 No: SB/2007/1965/FP

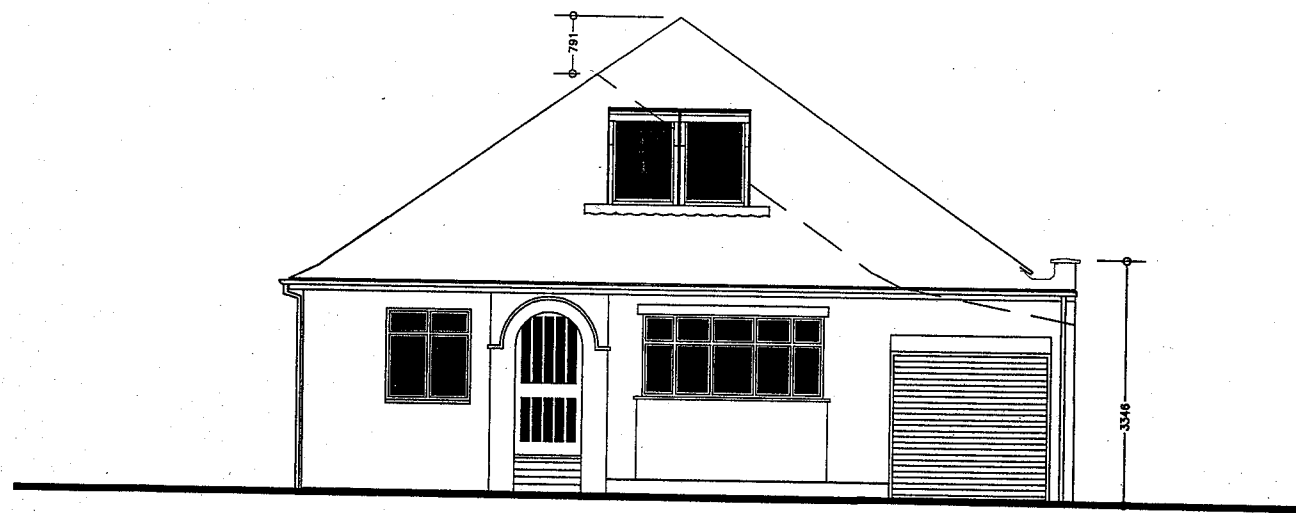


FRONT ELEVATION



REAR ELEVATION

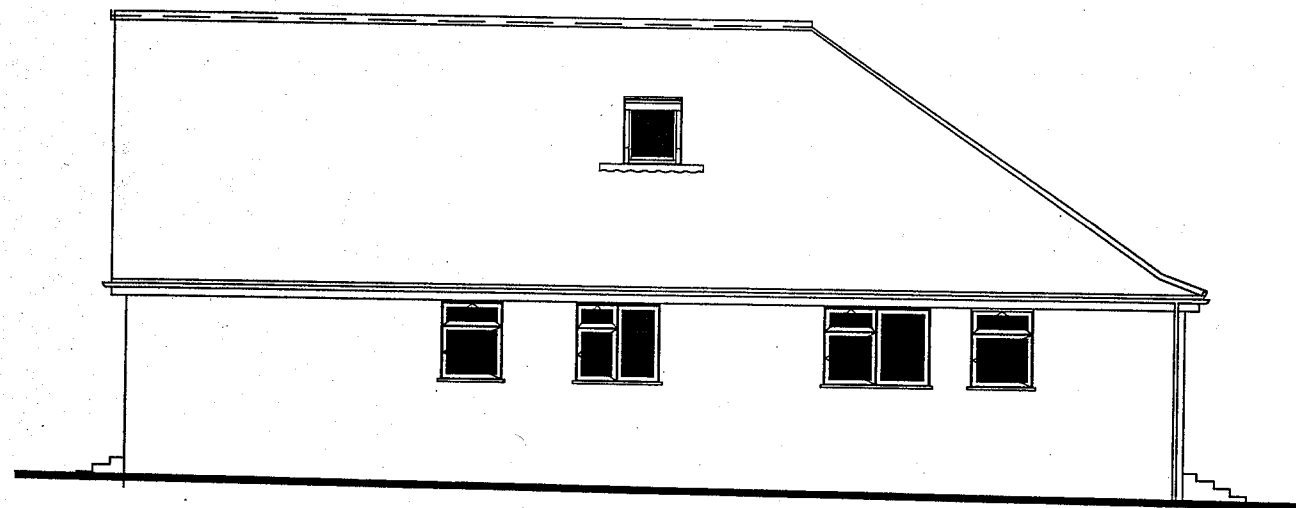

FLANK (SOUTH)
 ELEVATION

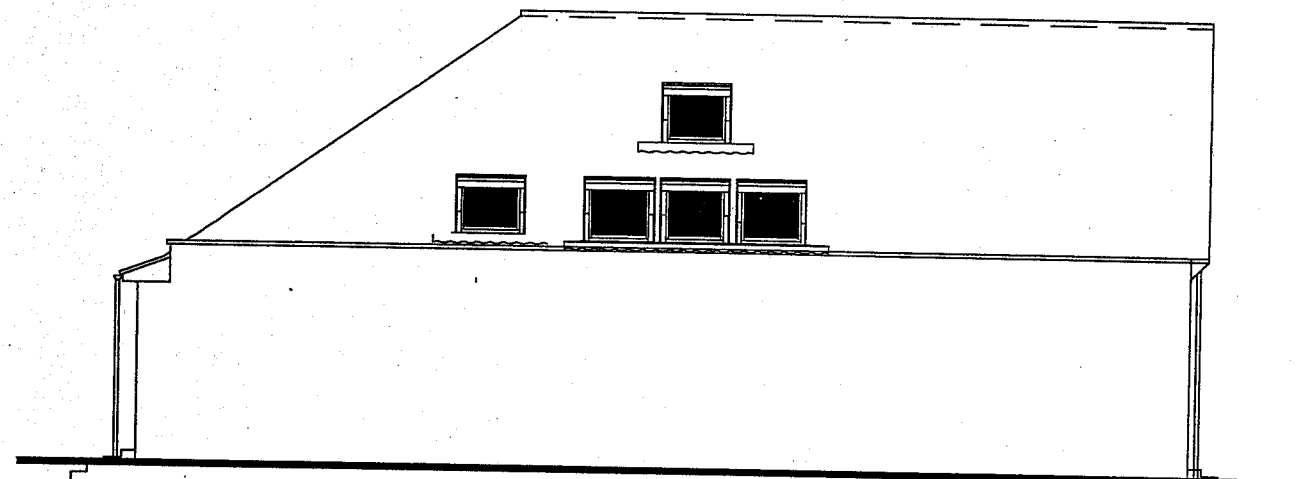

FLANK (NORTH)
 ELEVATION

Revisions:
 Suffix / Date / Drawn / Description
 A Dec 07 PB Planning Amendments

GENERAL
 Do not scale drawings. Report any dimensional discrepancies.

©This drawing is the property of Philip Bailey Architects and must not be copied or reproduced in full or in part without express written permission

- Approval
- Preliminary
- Information
- Tender
- Construction
- As Built

Project 36 Theobalds Road Cufley

Drawing Proposed elevations

Client MR & MRS T Leake

Scale 1:100

Date July 07


philip bailey
 architects

Project Ref. 409


Drawing No. 8

Revision A


11 Beaumont Gate
 Shenley Hill
 Radlett
 Herts WD7 7AR
 Tel: 01923 289960
 Fax: 01923 289961

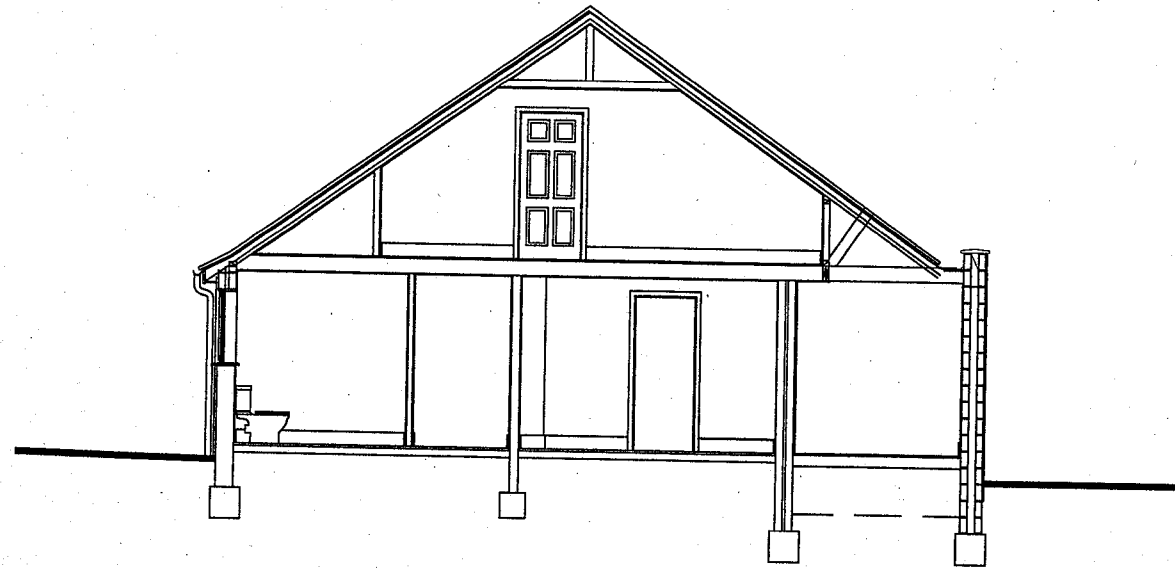

Section A-A

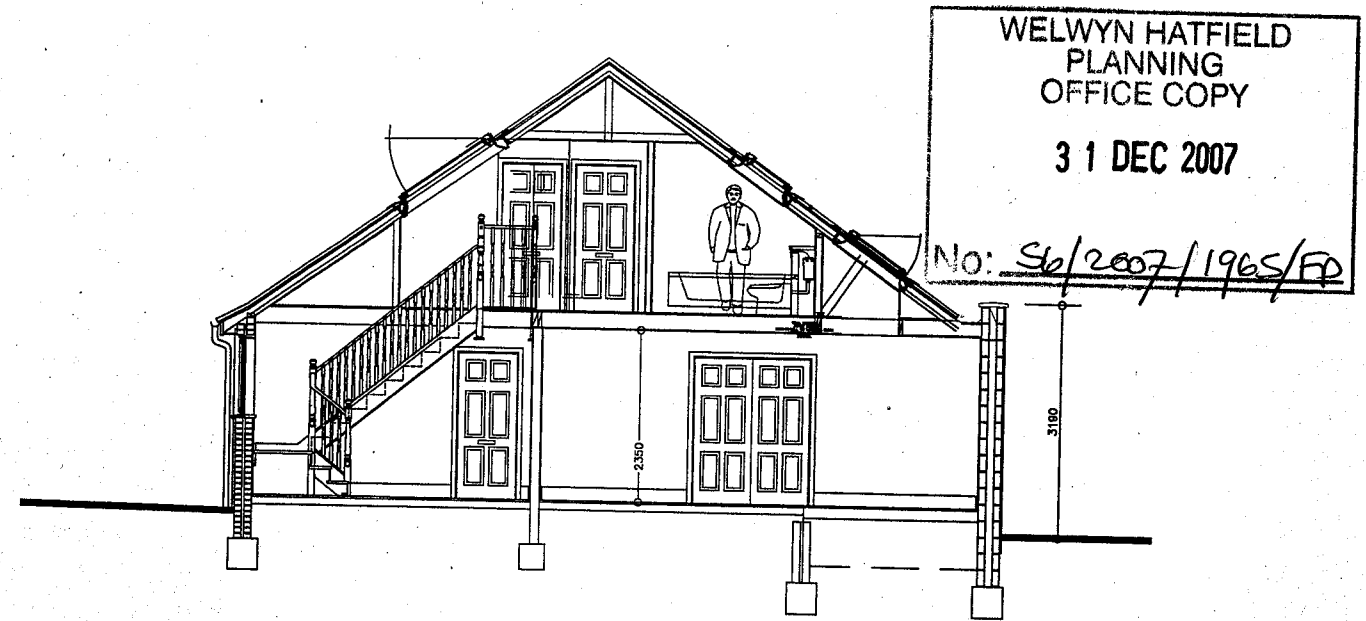

Section A-A

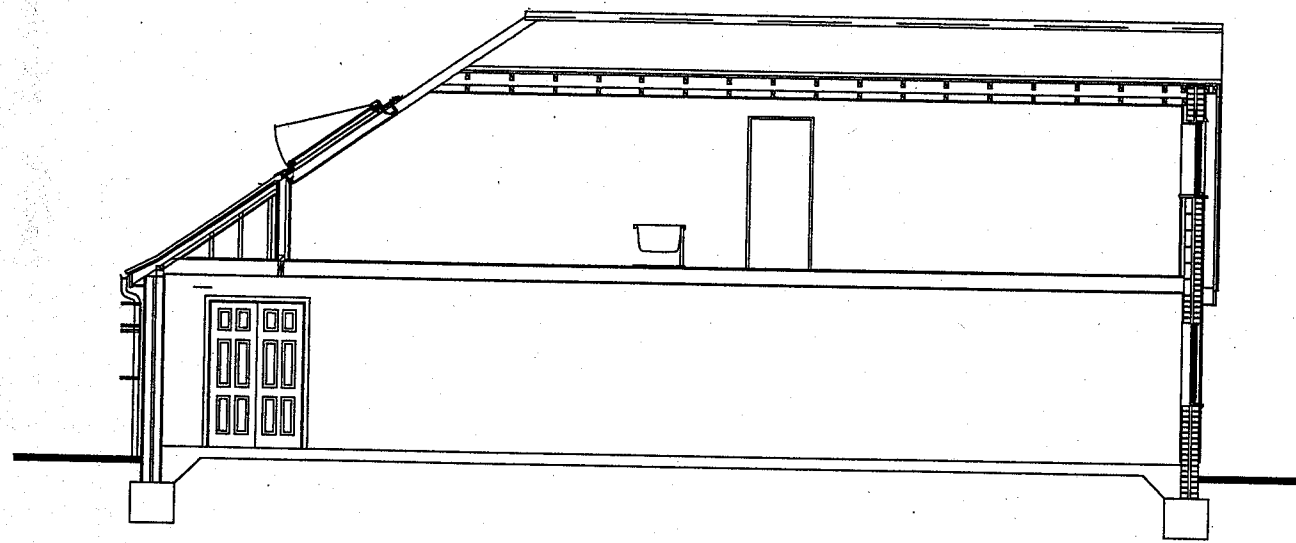

Section A-A



Location Plan 1:1250

Revisions:

Suffix	Date	Drawn/	Description
A	Dec 07	PB	Planning Amendments

GENERAL
Do not scale drawings, Report any dimensional discrepancies.

©This drawing is the property of Philip Bailey Architects and must not be copied or reproduced in full or in part without express written permission

- Approval
- Preliminary
- Information
- Tender
- Construction
- As Built

Project 36 Theobalds Road Cufley

Drawing Site Plan & Sections

Client MR & MRS T Leake Project Ref. 409

Scale 1:100 & 1:1250 Drawing No. 9

Date July 07 Revision A

philip bailey architects

11 Beaumont Gate
Shenley Hill
Radlett
Herts WD7 7AR
Tel: 01923 289960
Fax: 01923 289961