


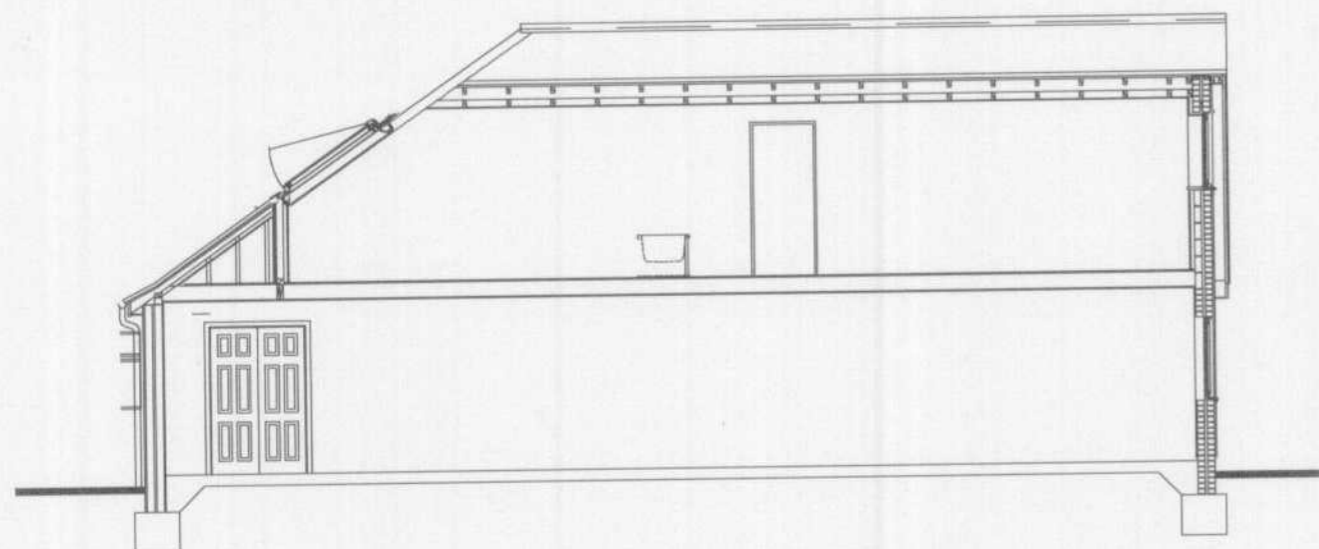

Section A-A



Section A-A



Section A-A



Location Plan 1:1250

AMENDMENT  
PLANNING DEPARTMENT  
OFFICE COPY

14 FEB 2008

No.: S6-2007-1965-FP

Revisions:			
Suffix	Date	Drawn/	Description
A	Dec 07	PB	Planning Amendments
B	Feb 08	PB	Site edging amended

**GENERAL**  
Do not scale drawings. Report any dimensional discrepancies.

©This drawing is the property of Phillip Bailey Architects and must not be copied or reproduced in full or in part without express written permission

- Approval
- Preliminary
- Information
- Tender
- Construction
- As Built

Project 36 Theobalds Road Cufley  
Drawing Site Plan & Sections

Client MR & MRS T Leake Project Ref. 409  
Scale 1:100 & 1:1250 Drawing No. 9  
Date July 07 Revision B

philipbailey  
architects

11 Beaumont Gate  
Shenley Hill  
Radlett  
Herts WD7 7AR  
Tel: 01923 289960  
Fax: 01923 289961