
 


CUFFLEY SCHOOL

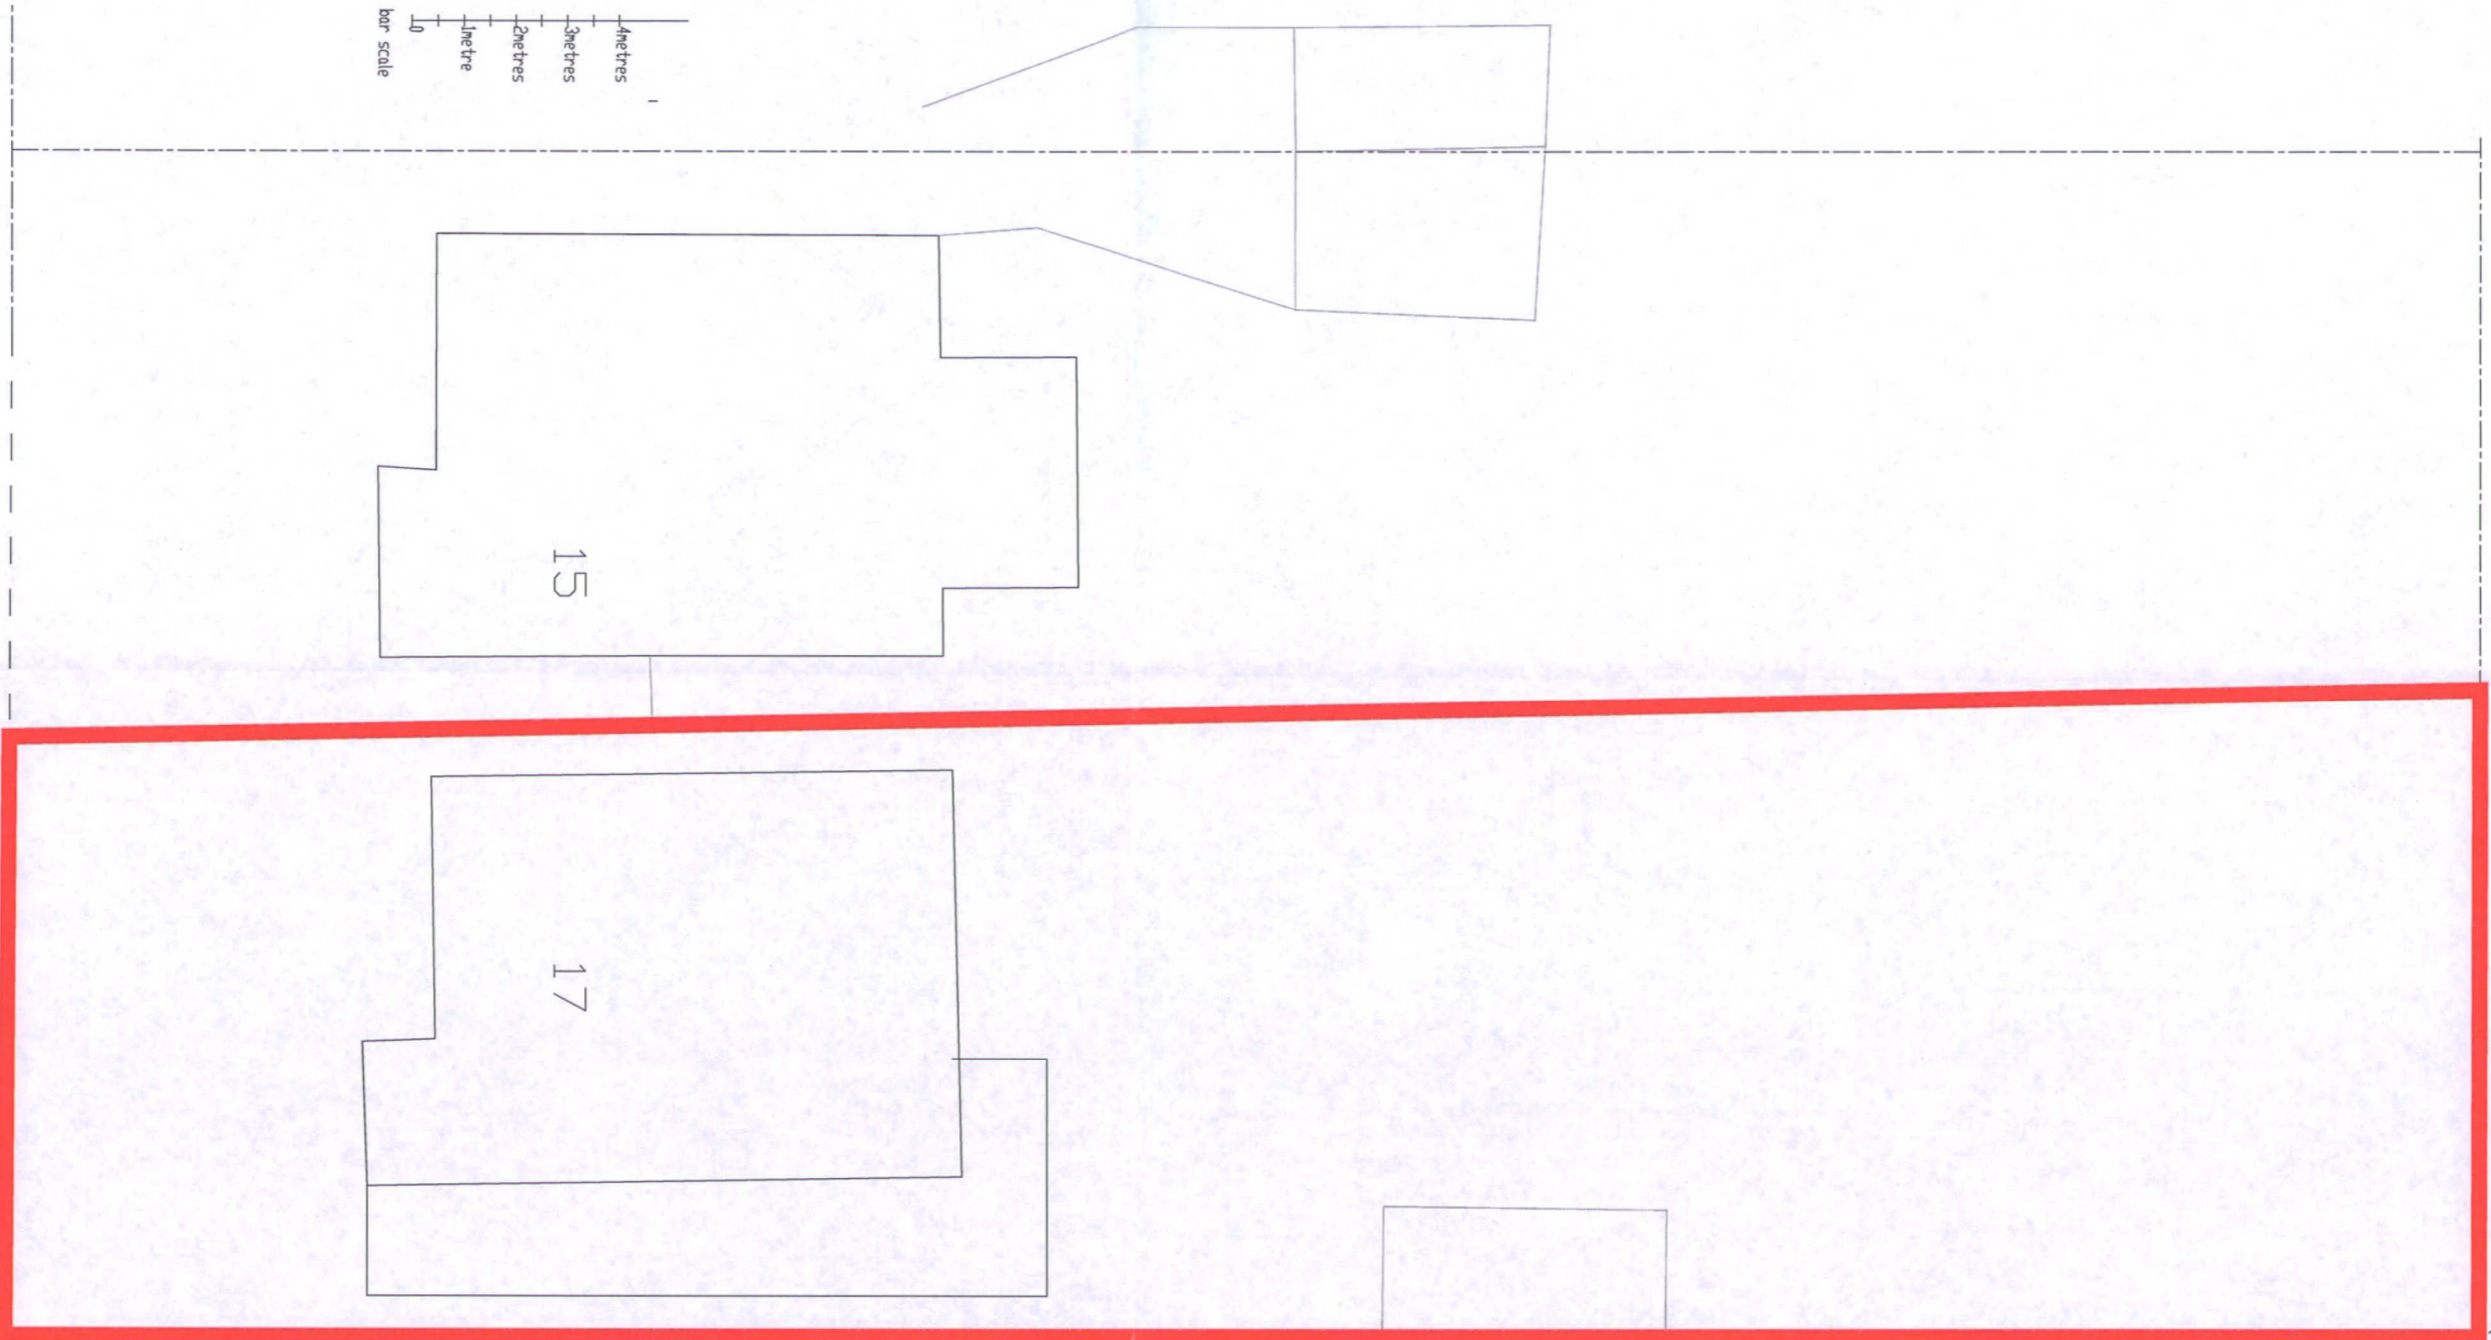

SITE PLAN 1/100 scale

SOUTH DRIVE

Access to school

Bowers CAD and Building Design 9 Burne Close Malden Essex CM9 6DN			
Tel: 01621 850126 Fax: 01245 466596 Email: bowerscad@btinternet.co.uk			
Project EXTENSION TO 17 SOUTH DRIVE CUFFLEY HERTS EN6 4HP			
Subject SITE PLAN			
Scale 1:100 @A2	Drawn MARTIN	Date MAY 15	
Drawing Number BC/1037/3			
Rev.			