




- Notes
- 1- This drawing is prepared solely for design and planning submission purposes. It is not intended or suitable for either Building Regulations or Construction purposes and should not be used for such.
  - 2- All Dimensions are in millimeters.
  - 3- Dimensions are not to be scaled directly from drawings other than for Planning Purposes.
  - 4- All dimensions are to be checked on site and the Architect is to be informed of any discrepancies before construction commences.
  - 5- All references to drawings refer to current revision of that drawing.
  - 6- The Copyright of this drawing belongs to Archpl Ltd.

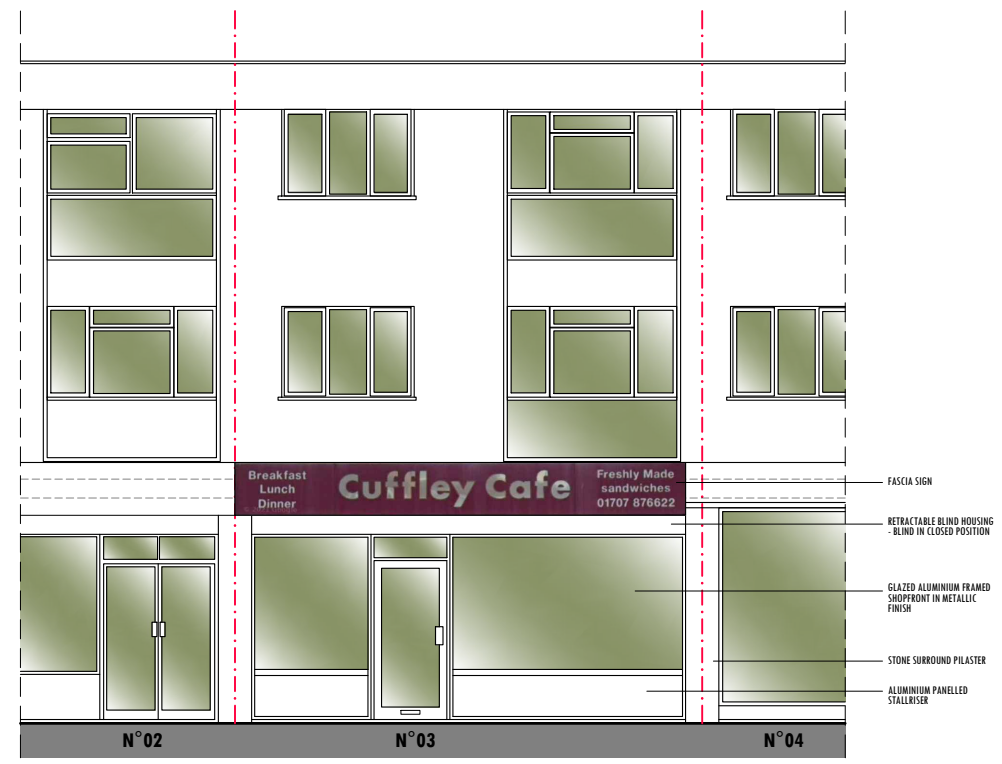

**PRE-EXISTING FRONT ELEVATION**  
scale 1:100

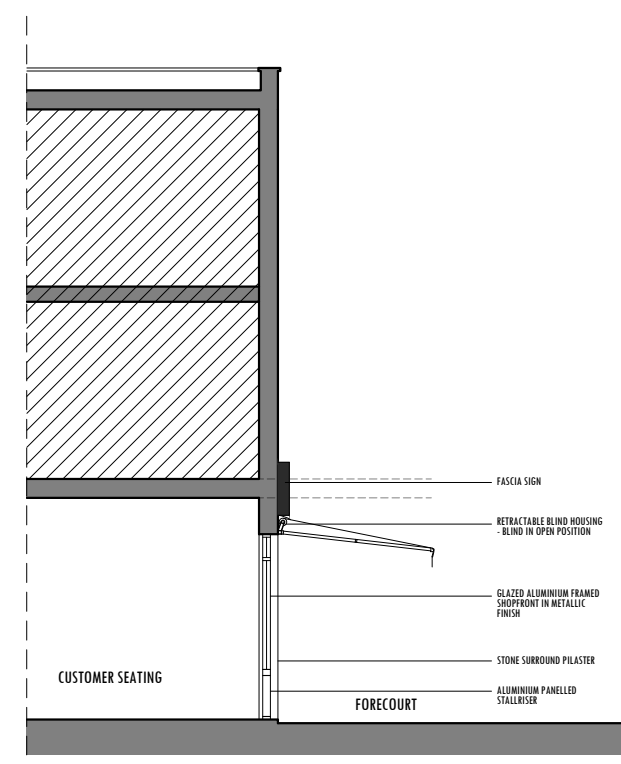

**PRE-EXISTING SECTION**  
scale 1:100

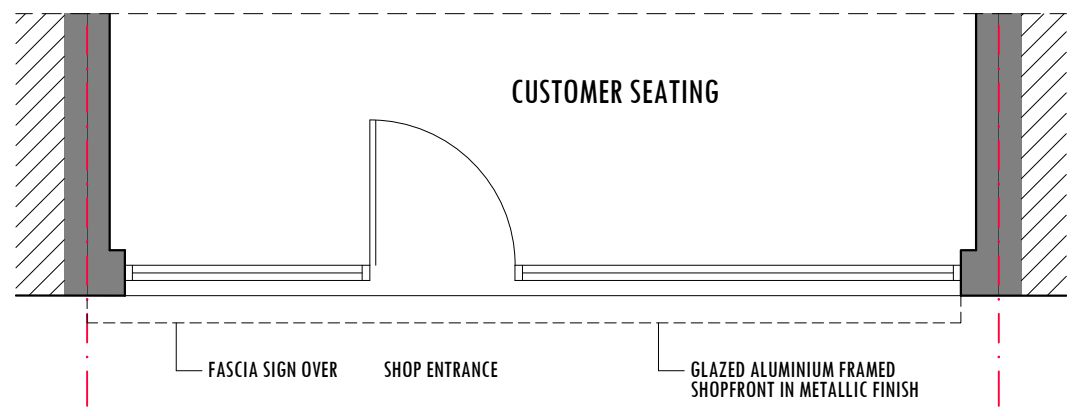


**PRE-EXISTING GROUND FLOOR PLAN - SHOPFRONT**  
scale 1:50



**PRE-EXISTING FRONT ELEVATION - APRIL 2018**



scale 1:50

 

scale 1:100

Rev.	Date	Revisions

**PLANNING**



**ARCH**  
ARCHITECTURAL DESIGN STUDIO  
400 West Green Road, West Green,  
London, N15 3PX  
Tel: 0208 809 2320 - 0784241 0527  
Web: www.archpl.co.uk

Client	Mr Cengiz Doldur	
Project	3 Maynard Place, Cuffley, EN6 4JA	
Scale	1/50,100 @A3	Date 02/2023
Drawn By	RG	Checked By AEC

Project No.	Drawing No.	Revision
23008	PE101	-

Drawing title **Pre-Existing Plans Elevation and Section**