


NOTES:


EXISTING FRONT ELEVATION

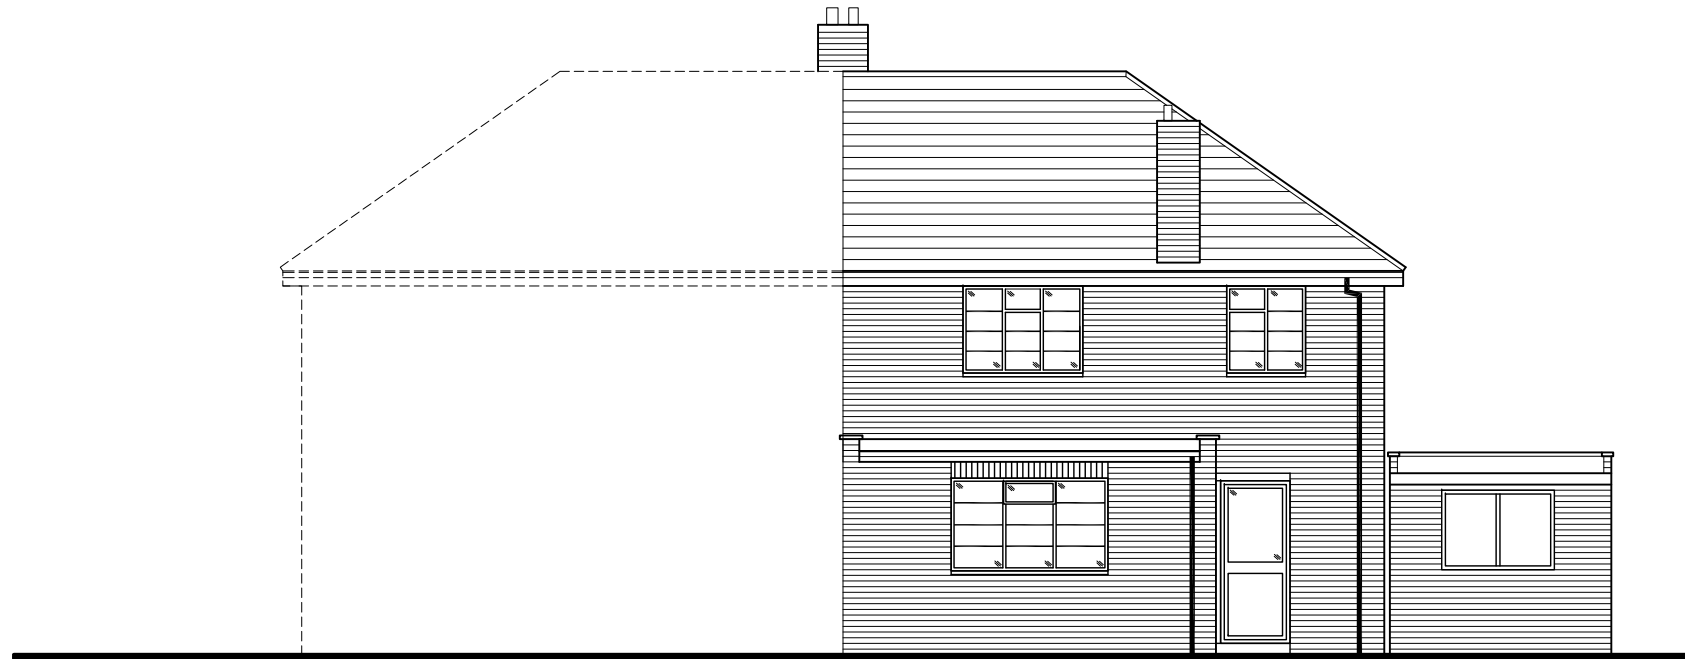

EXISTING REAR ELEVATION



EXISTING SIDE ELEVATION

 

CLIENT: Mr. W Hollyer

PROJECT: Single Storey Rear Extension
 16 Rooks Hill
 Welwyn Garden City, Herts
 AL8 6ET

DRAWING TITLE: Existing Elevations

DRAWING NO: 3001/02

SCALE: 1:100 @ A3 DATED: Jan 2015 DRAWN BY:

LR DESIGN LTD
 ARCHITECTURAL DESIGN SERVICE
 TELEPHONE: 07989 607325 EMAIL: LR_DESIGNS@ICLOUD.COM