



EXISTING ROOF PLAN

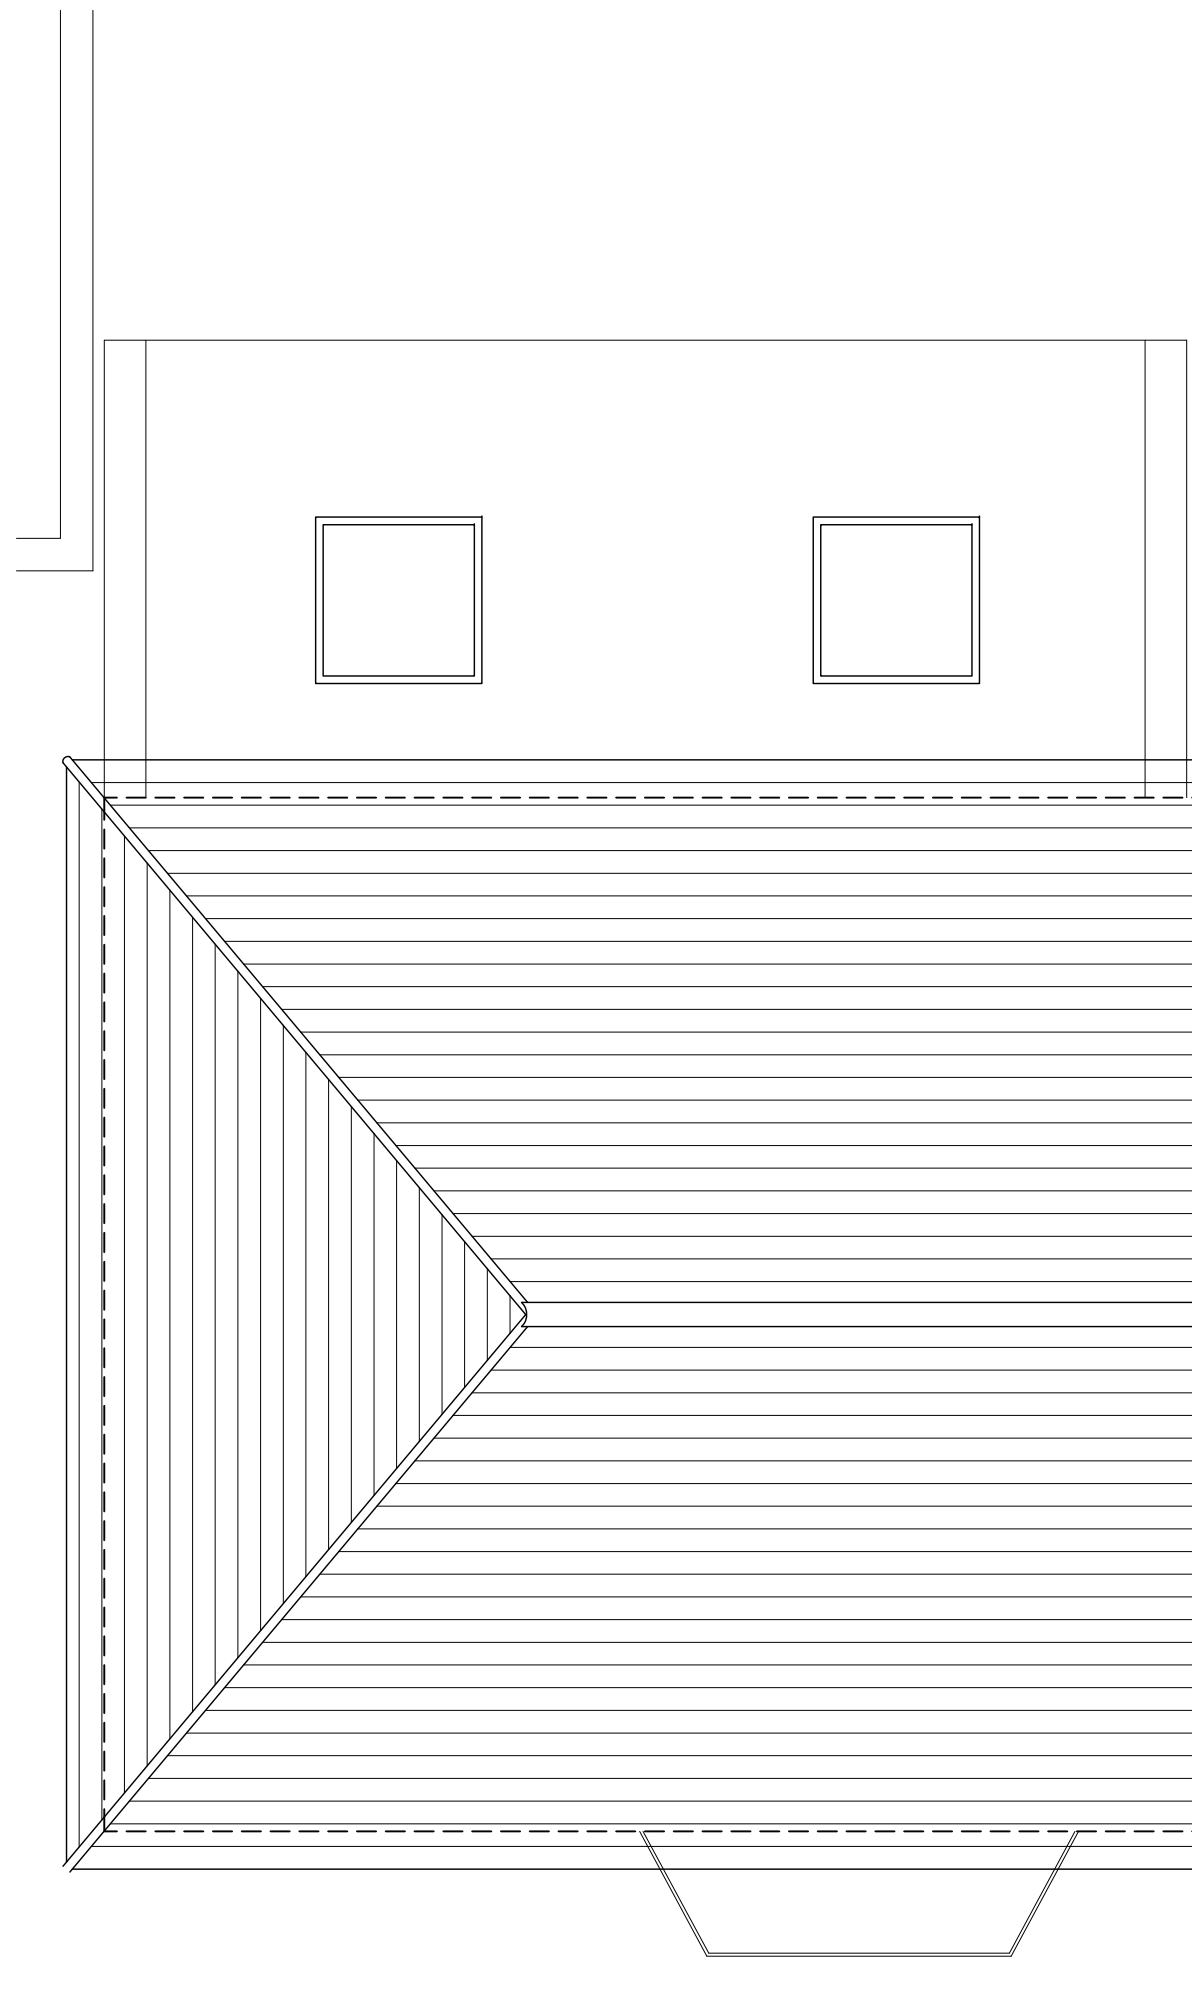

PROPOSED ROOF PLAN

NOTES:

 

CLIENT: Mr. W Hollyer

PROJECT: Single Storey Rear Extension  
 16 Rooks Hill  
 Welwyn Garden City, Herts  
 AL8 6ET

DRAWING TITLE: Existing & Proposed Roof Plans

DRAWING NO: 3001/04A

SCALE: 1:50 @ A3      DATED: Jan 2015      DRAWN BY:

**LR DESIGN LTD**  
 ARCHITECTURAL DESIGN SERVICE  
 TELEPHONE: 07989 607325      EMAIL: LR\_DESIGNS@ICLOUD.COM