

Dwelling Schedule - All		
Type	Plot Number	Dwelling Category
1B1P STUDIO		RESIDENTIAL
1B1P STUDIO: 1		
1B2P		RESIDENTIAL
1B2P: 86		
1B2P WCH		RESIDENTIAL
1B2P WCH: 3		
2B3P		RESIDENTIAL
2B3P: 14		
2B3P WCH		RESIDENTIAL
2B3P WCH: 10		
2B4P		RESIDENTIAL
2B4P: 24		
2B4P WCH		RESIDENTIAL
2B4P WCH: 2		
3B5P		RESIDENTIAL
3B5P: 2		
Grand total: 142		



address : 88 Union Street London SE1 0NW phone : 020 7593 1000
 email : mail@acastudios.co.uk web : www.acastudios.co.uk

job: Former Beales Hotel
 Comet Way, Hatfield, AL10 9NG

drawing: General Arrangement
 Proposed Seventh Floor Plan


scale: 1 : 100 @ A1
 1 : 200 @ A3

drawing number: GA-P-L07 PL04


note: all dimensions to be checked on site before commencement of the work. if this drawing exceeds the quantities in any way the architects are to be informed before work is commenced. this drawing is copyright.

revisions (most recent listed below, refer to DS for all revisions)

rev	date	description	drawn	check
PL01	27.05.2022	Issued for Planning Application	PL	SC
PL02	04.11.22	Proposal reduced to 6 storeys/141 dwellings	PL	SC
PL03	24.04.23	Revised plans with the reduced mass	PL	SC
PL04	19.01.24	Additional two visitors' car parking spaces added	PL	SC

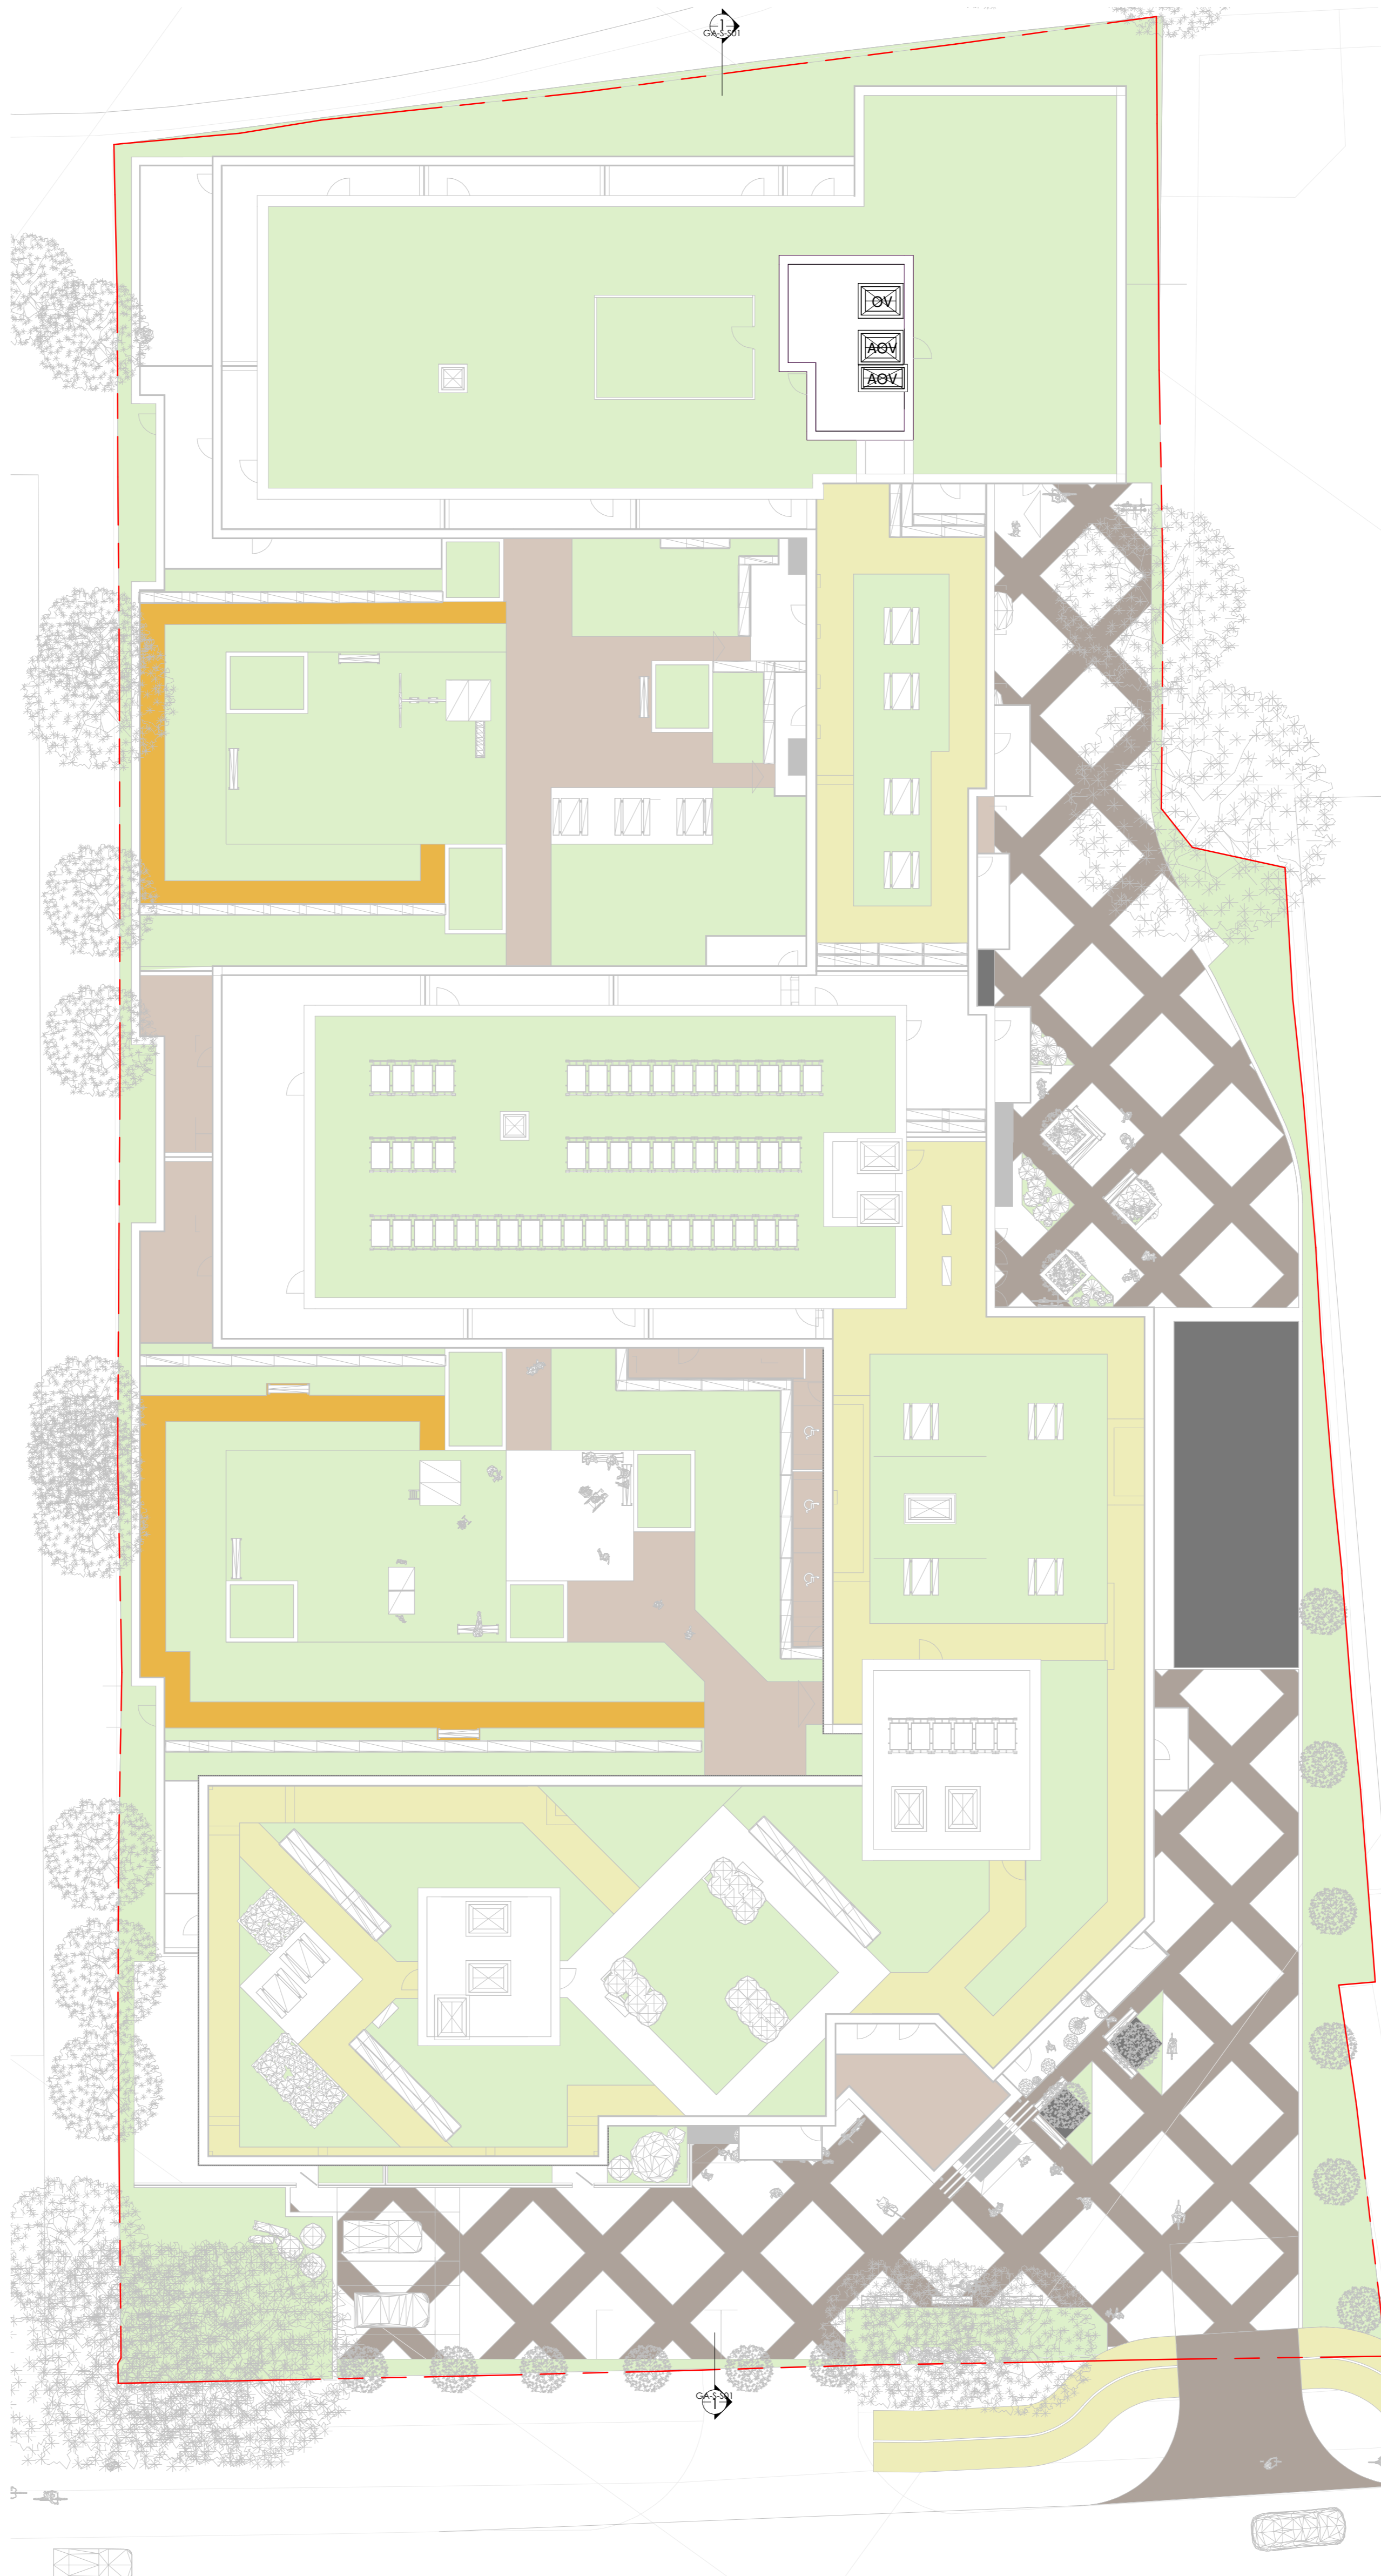

L07
 1 : 200

 

Proposed Seventh Floor Plan
 not for construction