

Dwe	Dwelling Schedule - All				
Туре	Plot Number	Dwelling Category			
1B1P STUDIO		RESIDENTIAL			
1B1P STUDIO: 1					
1B2P		RESIDENTIAL			
1B2P: 86					
1B2P WCH		RESIDENTIAL			
1B2P WCH: 3					
2B3P		RESIDENTIAL			
2B3P: 14					
2B3P WCH		RESIDENTIAL			
2B3P WCH: 10					
2B4P		RESIDENTIAL			
2B4P: 24					
2B4P WCH		RESIDENTIAL			
2B4P WCH: 2					
3B5P		RESIDENTIAL			
3B5P: 2					

Grand total: 142

-		
drawn: MH	Gi	date: 12.20
scale: 1 : 200 @ A1 1 : 400 @ A3	job n	umber: 3099
GA-P-L06	rev. P	PL03
	ARCHITE(E1 0NW phon web : www drawn: MH scale: 1 : 200 @ A1 1 : 400 @ A3	web : www.alancam drawn: MH job n scale: job n 1 : 200 @ A1 1 : 400 @ A3

revisions (most recent listed below, refer to DIS for all revisions)					
	rev	date	description	drawn	check
	PL01	27.05.2022	Issued for Planning Application	PL	SC
	PL02	04.11.22	Proposal reduced to 6 storeys/141 dwellings	PL	SC
	PL03	24.04.23	Revised plans with the reduced mass	PL	SC

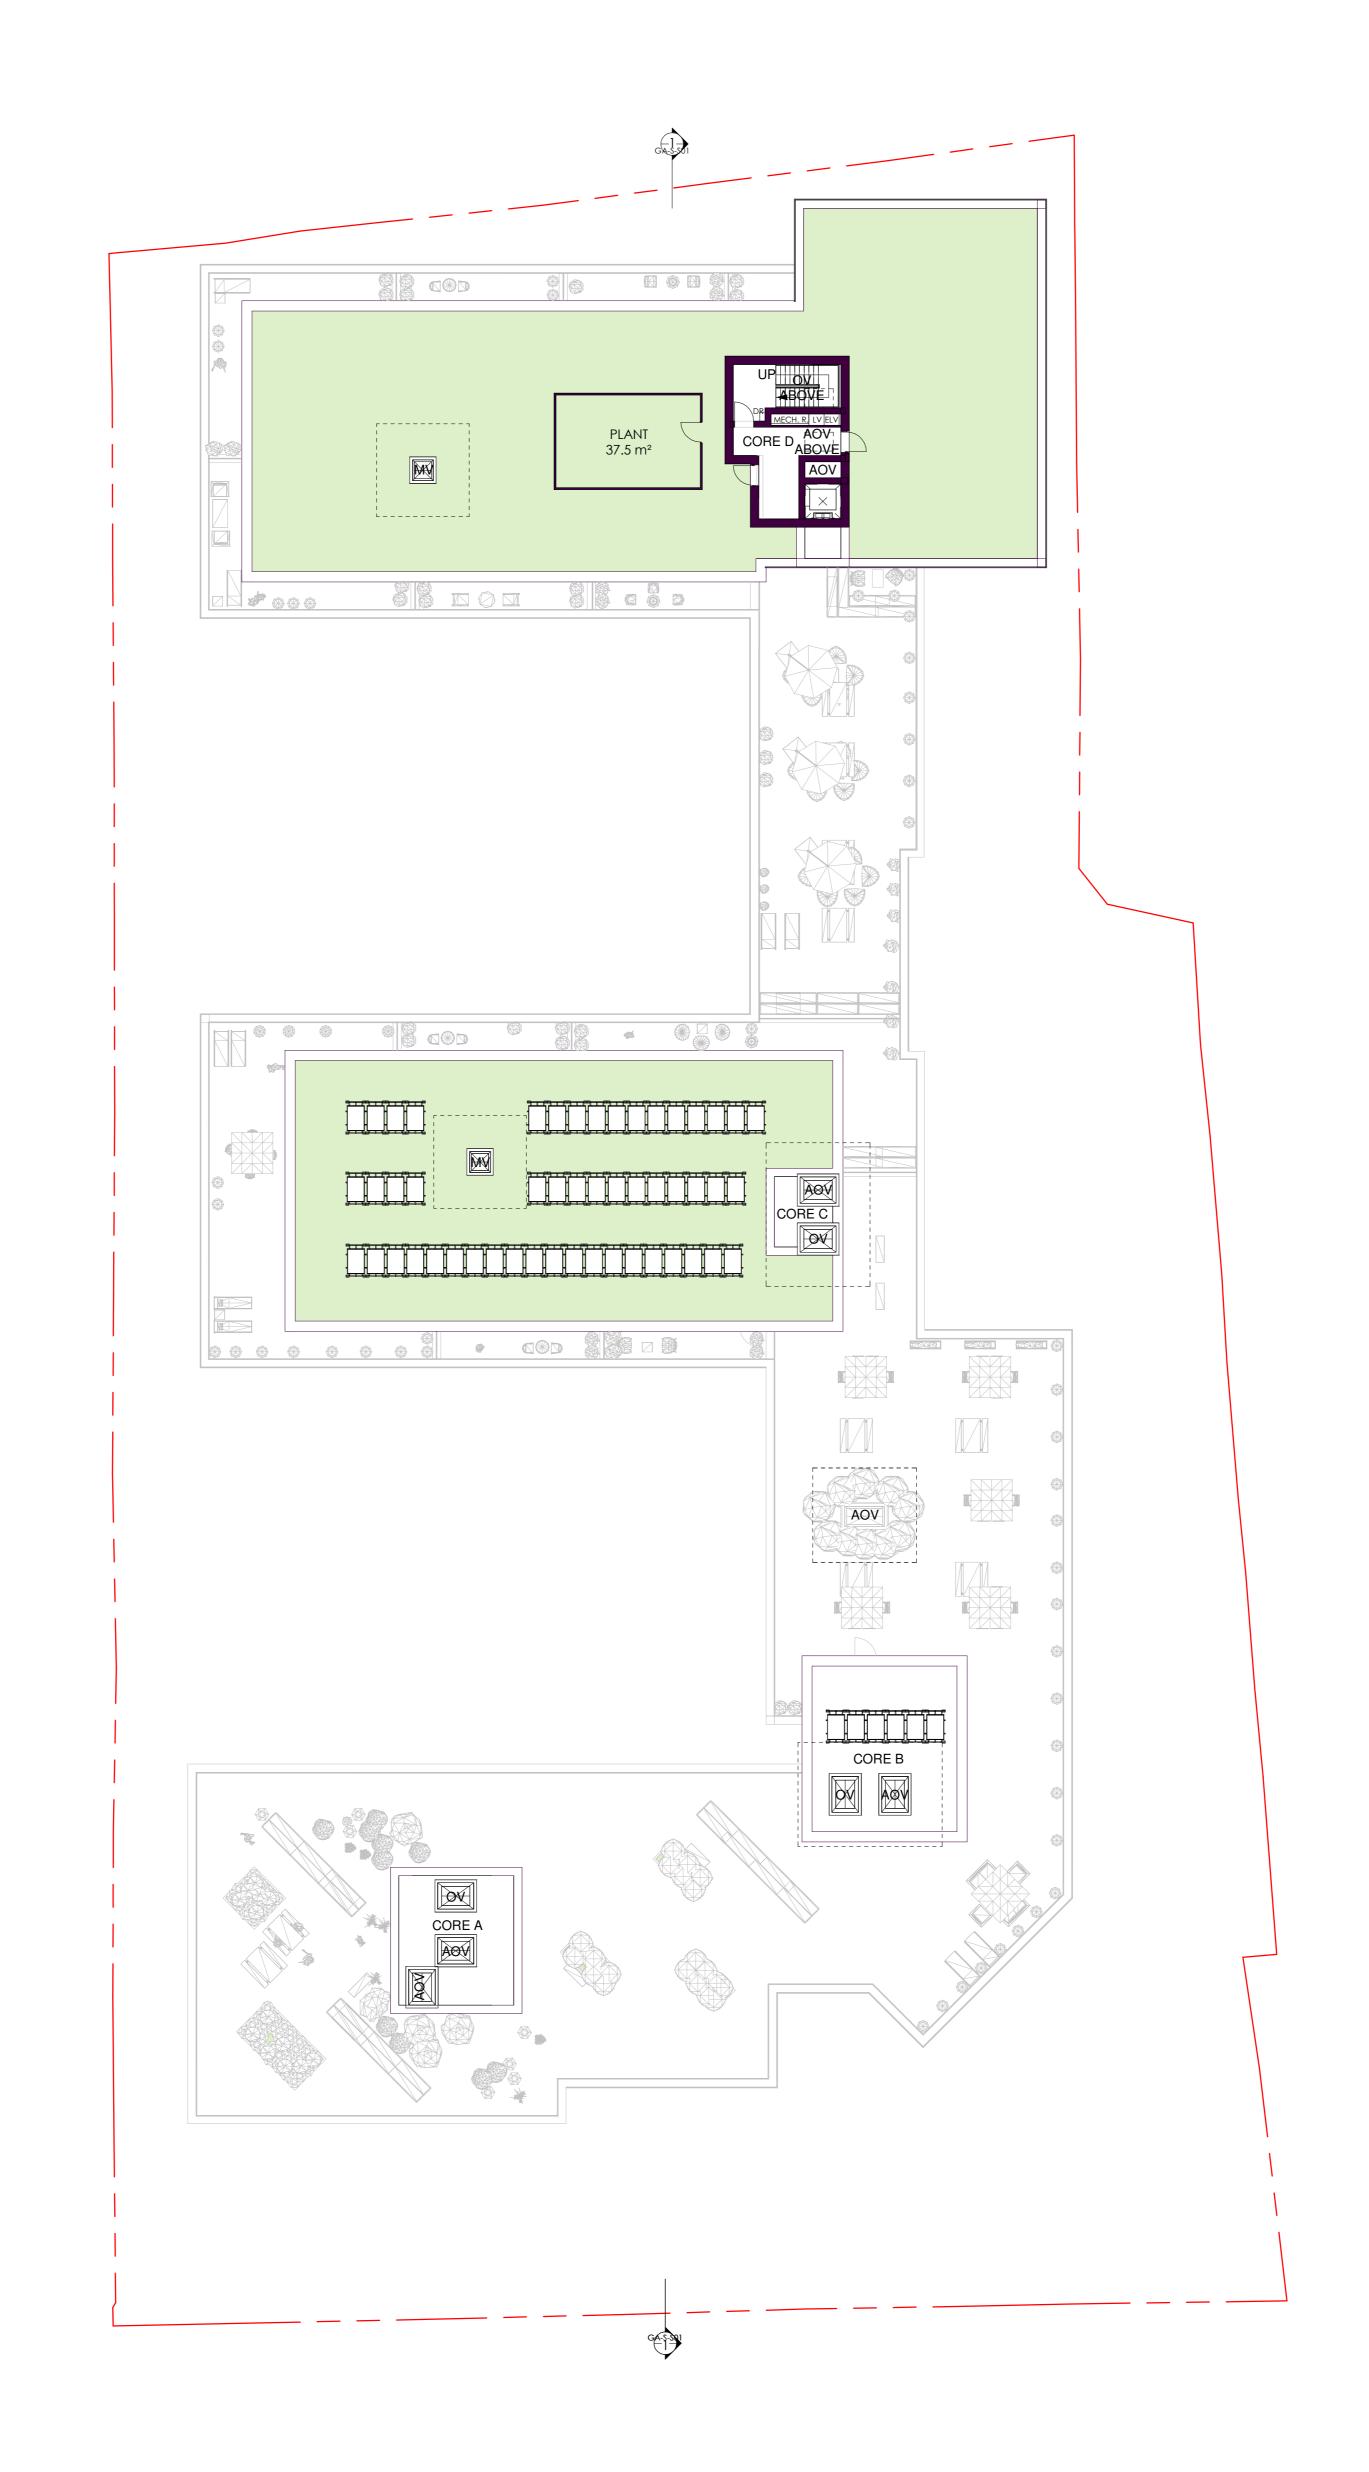

 

Proposed Sixth Floor Plan not for construction