




Existing Location Plan  
Scale 1:2500

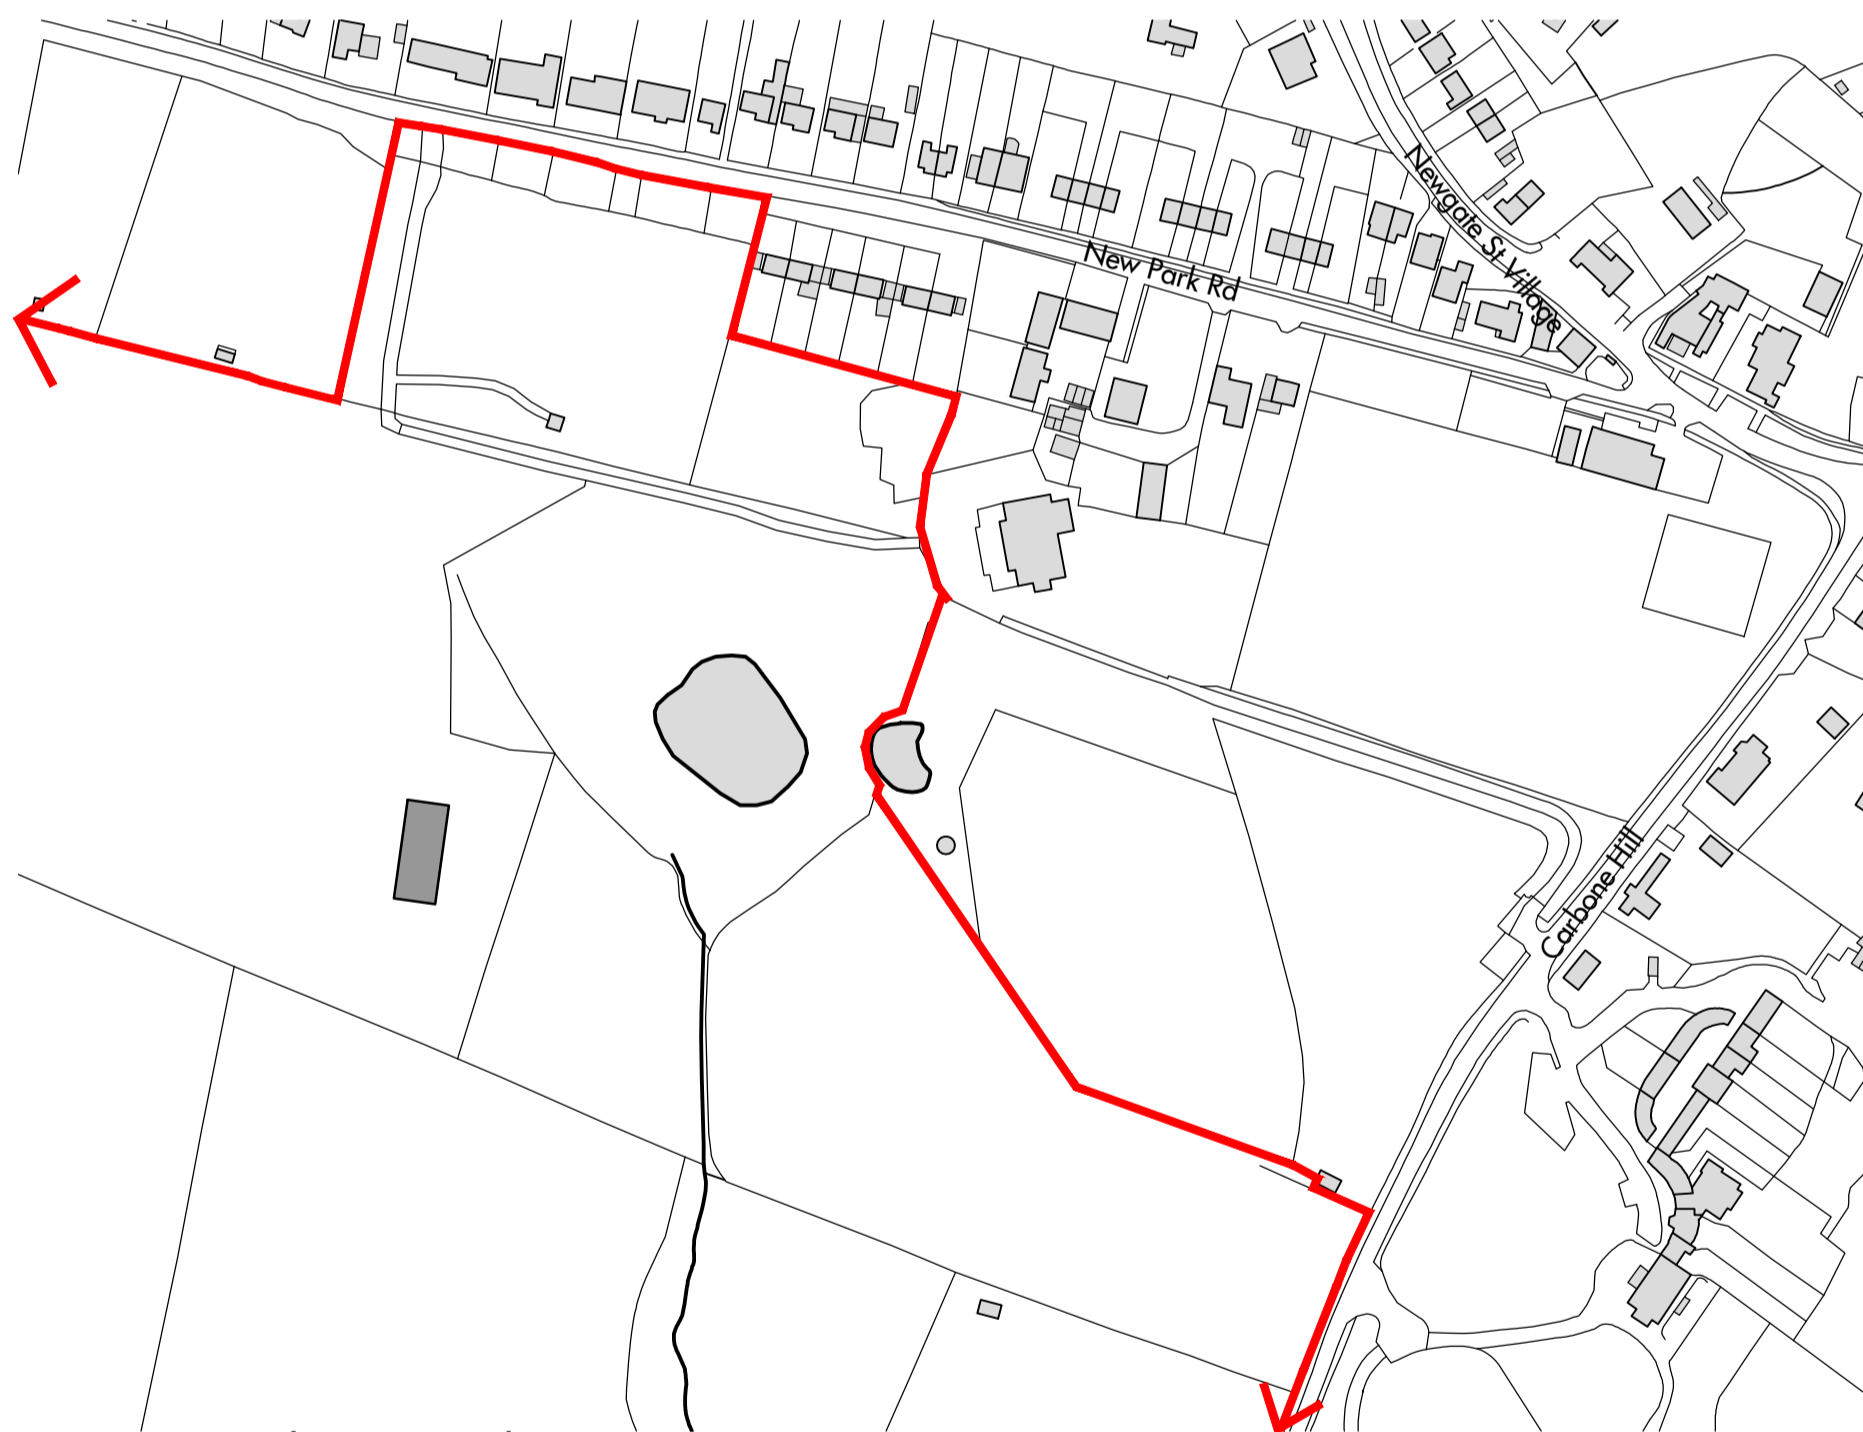

Proposed Location Plan  
Scale 1:2500

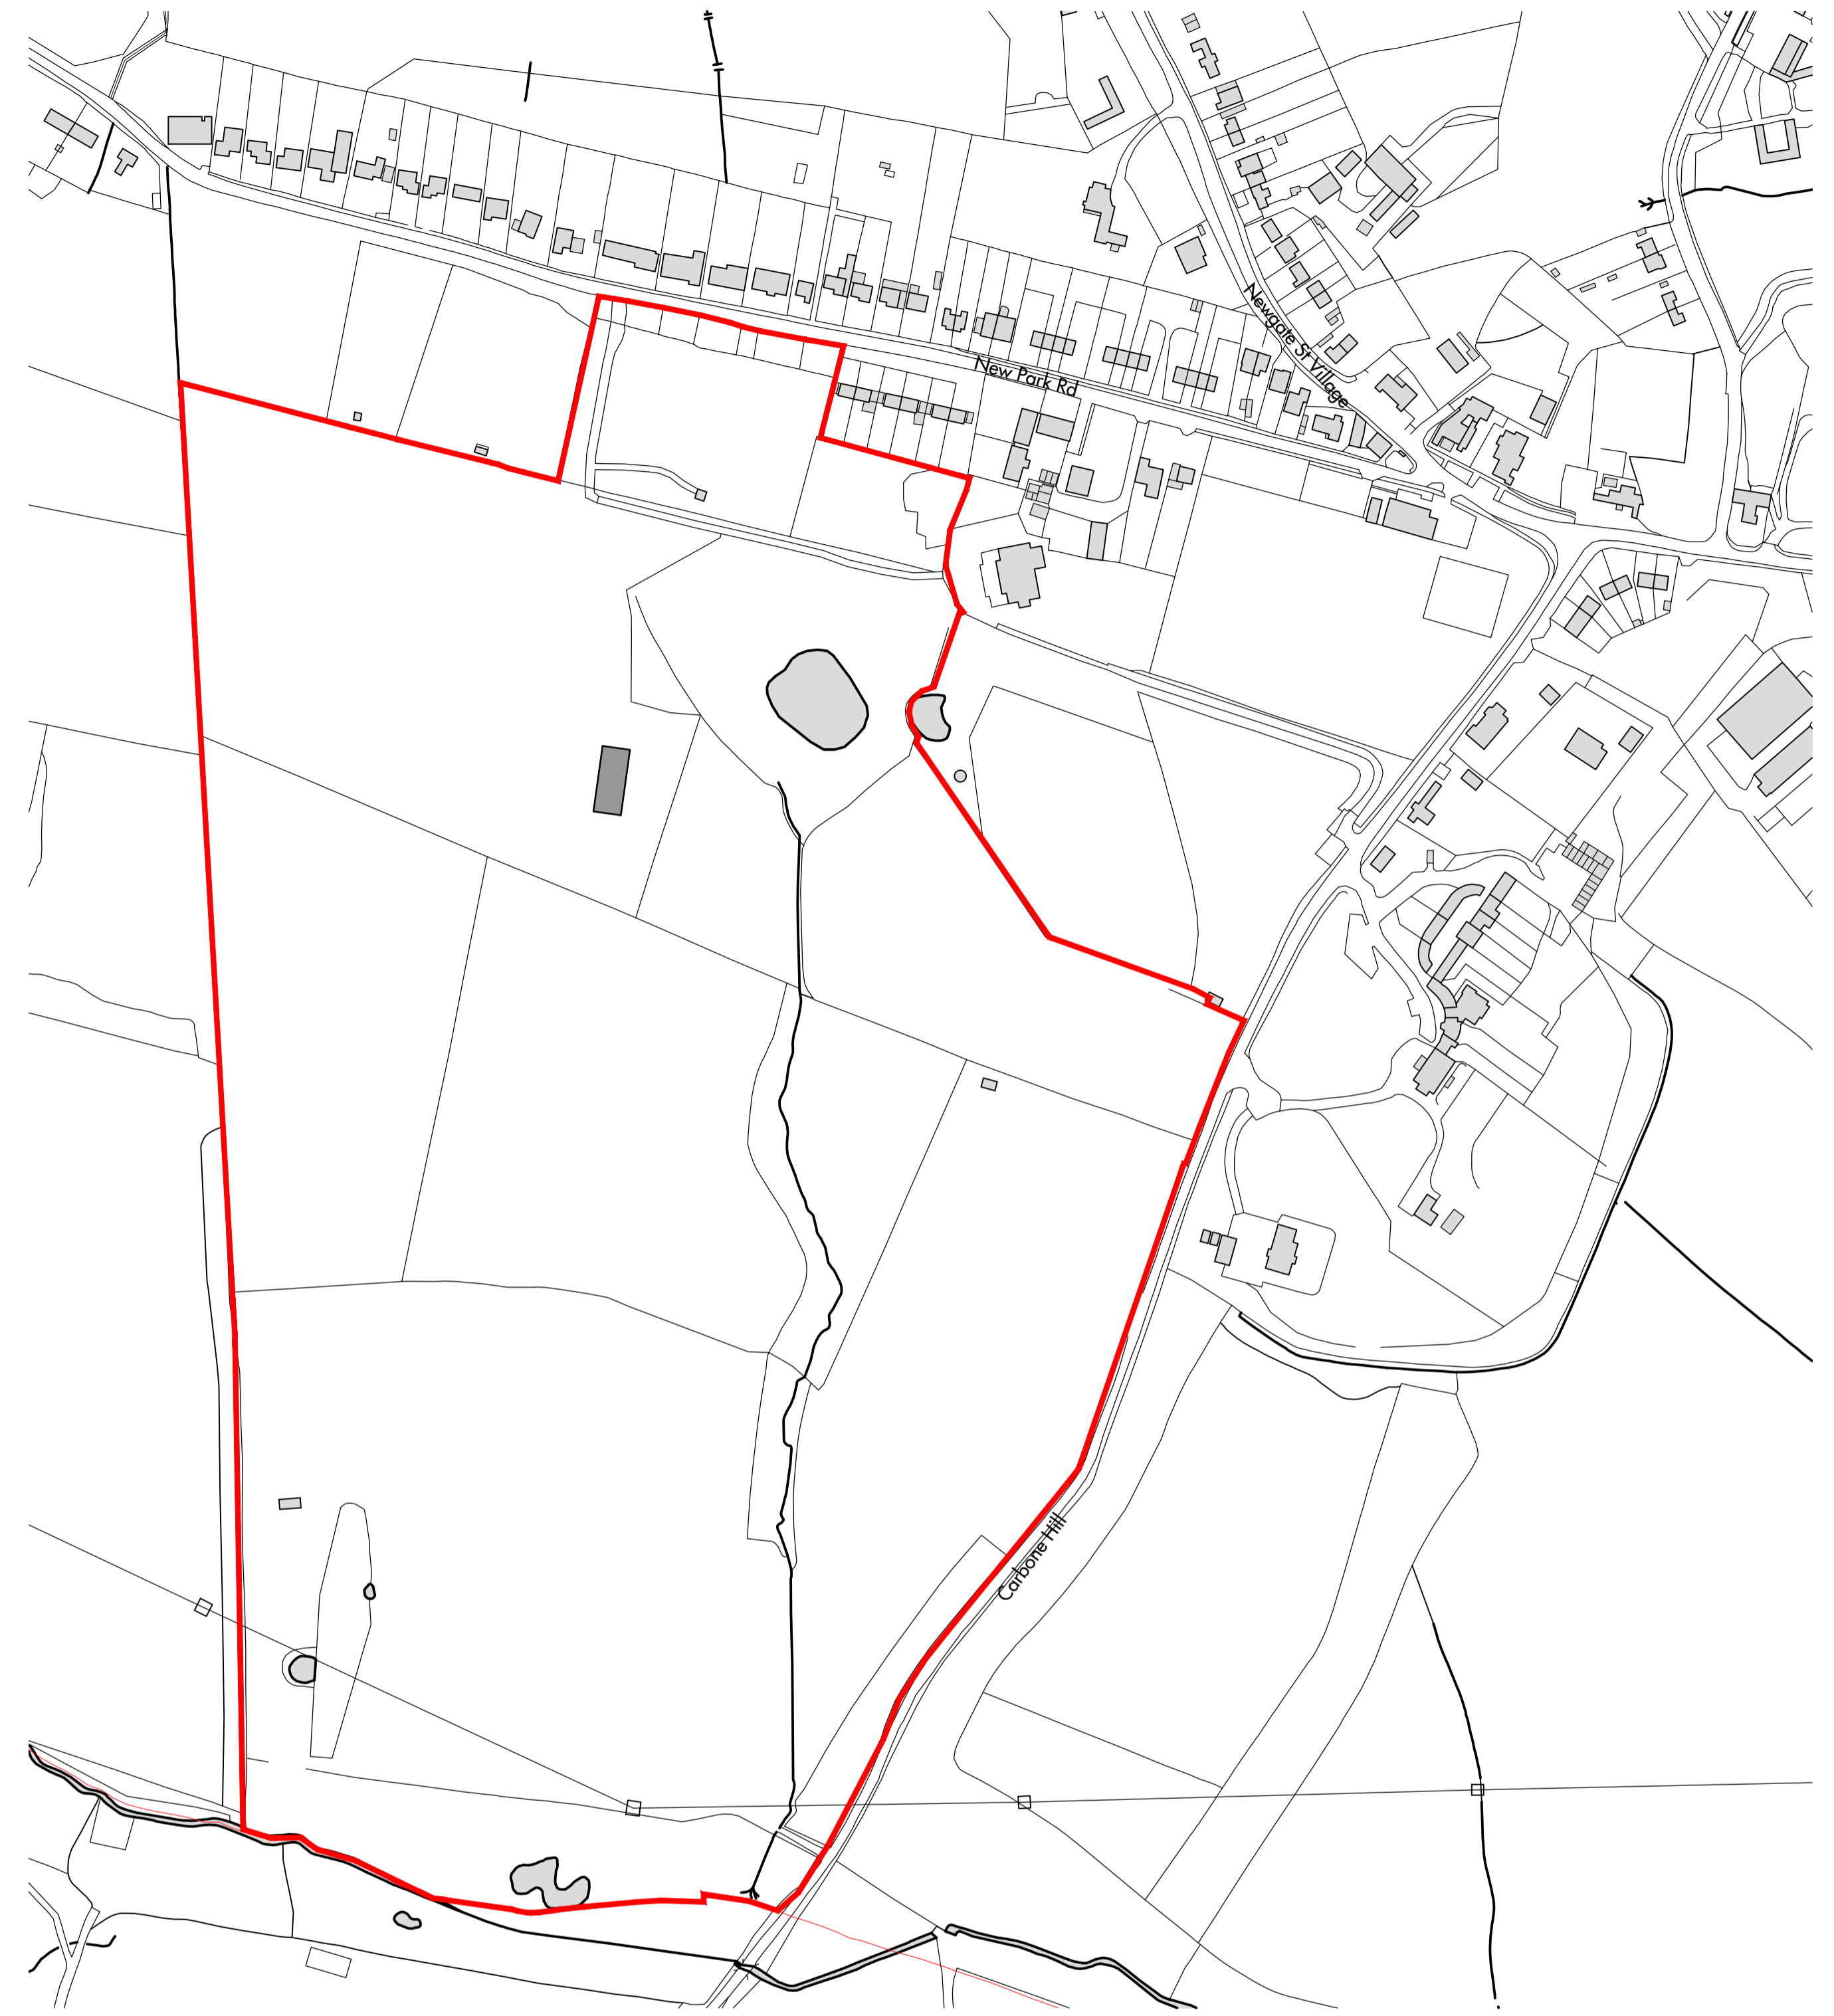

Proposed Location Plan  
Scale 1:2500

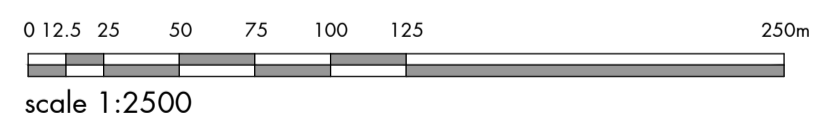

**Site Boundary:**  
 - Site boundary assumed and indicated as shown based on interpretation of Land Registry site plan supplied by Client and topographical survey.  
 - Should exact clarification of boundary be required then a third party boundary professional must be appointed

- Notes**
1. Do not scale this drawing
  2. Drawing used for the status indicated only
  3. All dimensions and setting out shall be checked and confirmed and any discrepancies to be reported to the Architect prior to commencement of any work
  4. All work and materials to be in accordance with current statutory legislation, relevant codes of practice and British Standards
  5. Drawing to be read in accordance with relevant consultants and sub-contractors drawings and specifications
  6. This drawing is the property of Clear Architects Ltd and is not to be used in whole or in part without written consent

No	Revision	Date	Drawn By	Checked By	Drawing Status	Project
-	XXX	XX/XX/XX	JF	AB	<b>DRAFT</b>	Pole Barn
		Scale	Sheet	Title		
		1:2500	A1	Site & Location Plan		
		Drawing No.		Rev		Date
		324-PL-01		-		Feb-18
		Drawn By	Checked By			
		JF	AB			

**clear.**

The Studio  
 38 Church Hill  
 Loughton  
 Essex, IG10 1LA  
 Tel +44 (0)208 502 5585  
 www.cleararchitects.co.uk