



Proposed Ground Floor

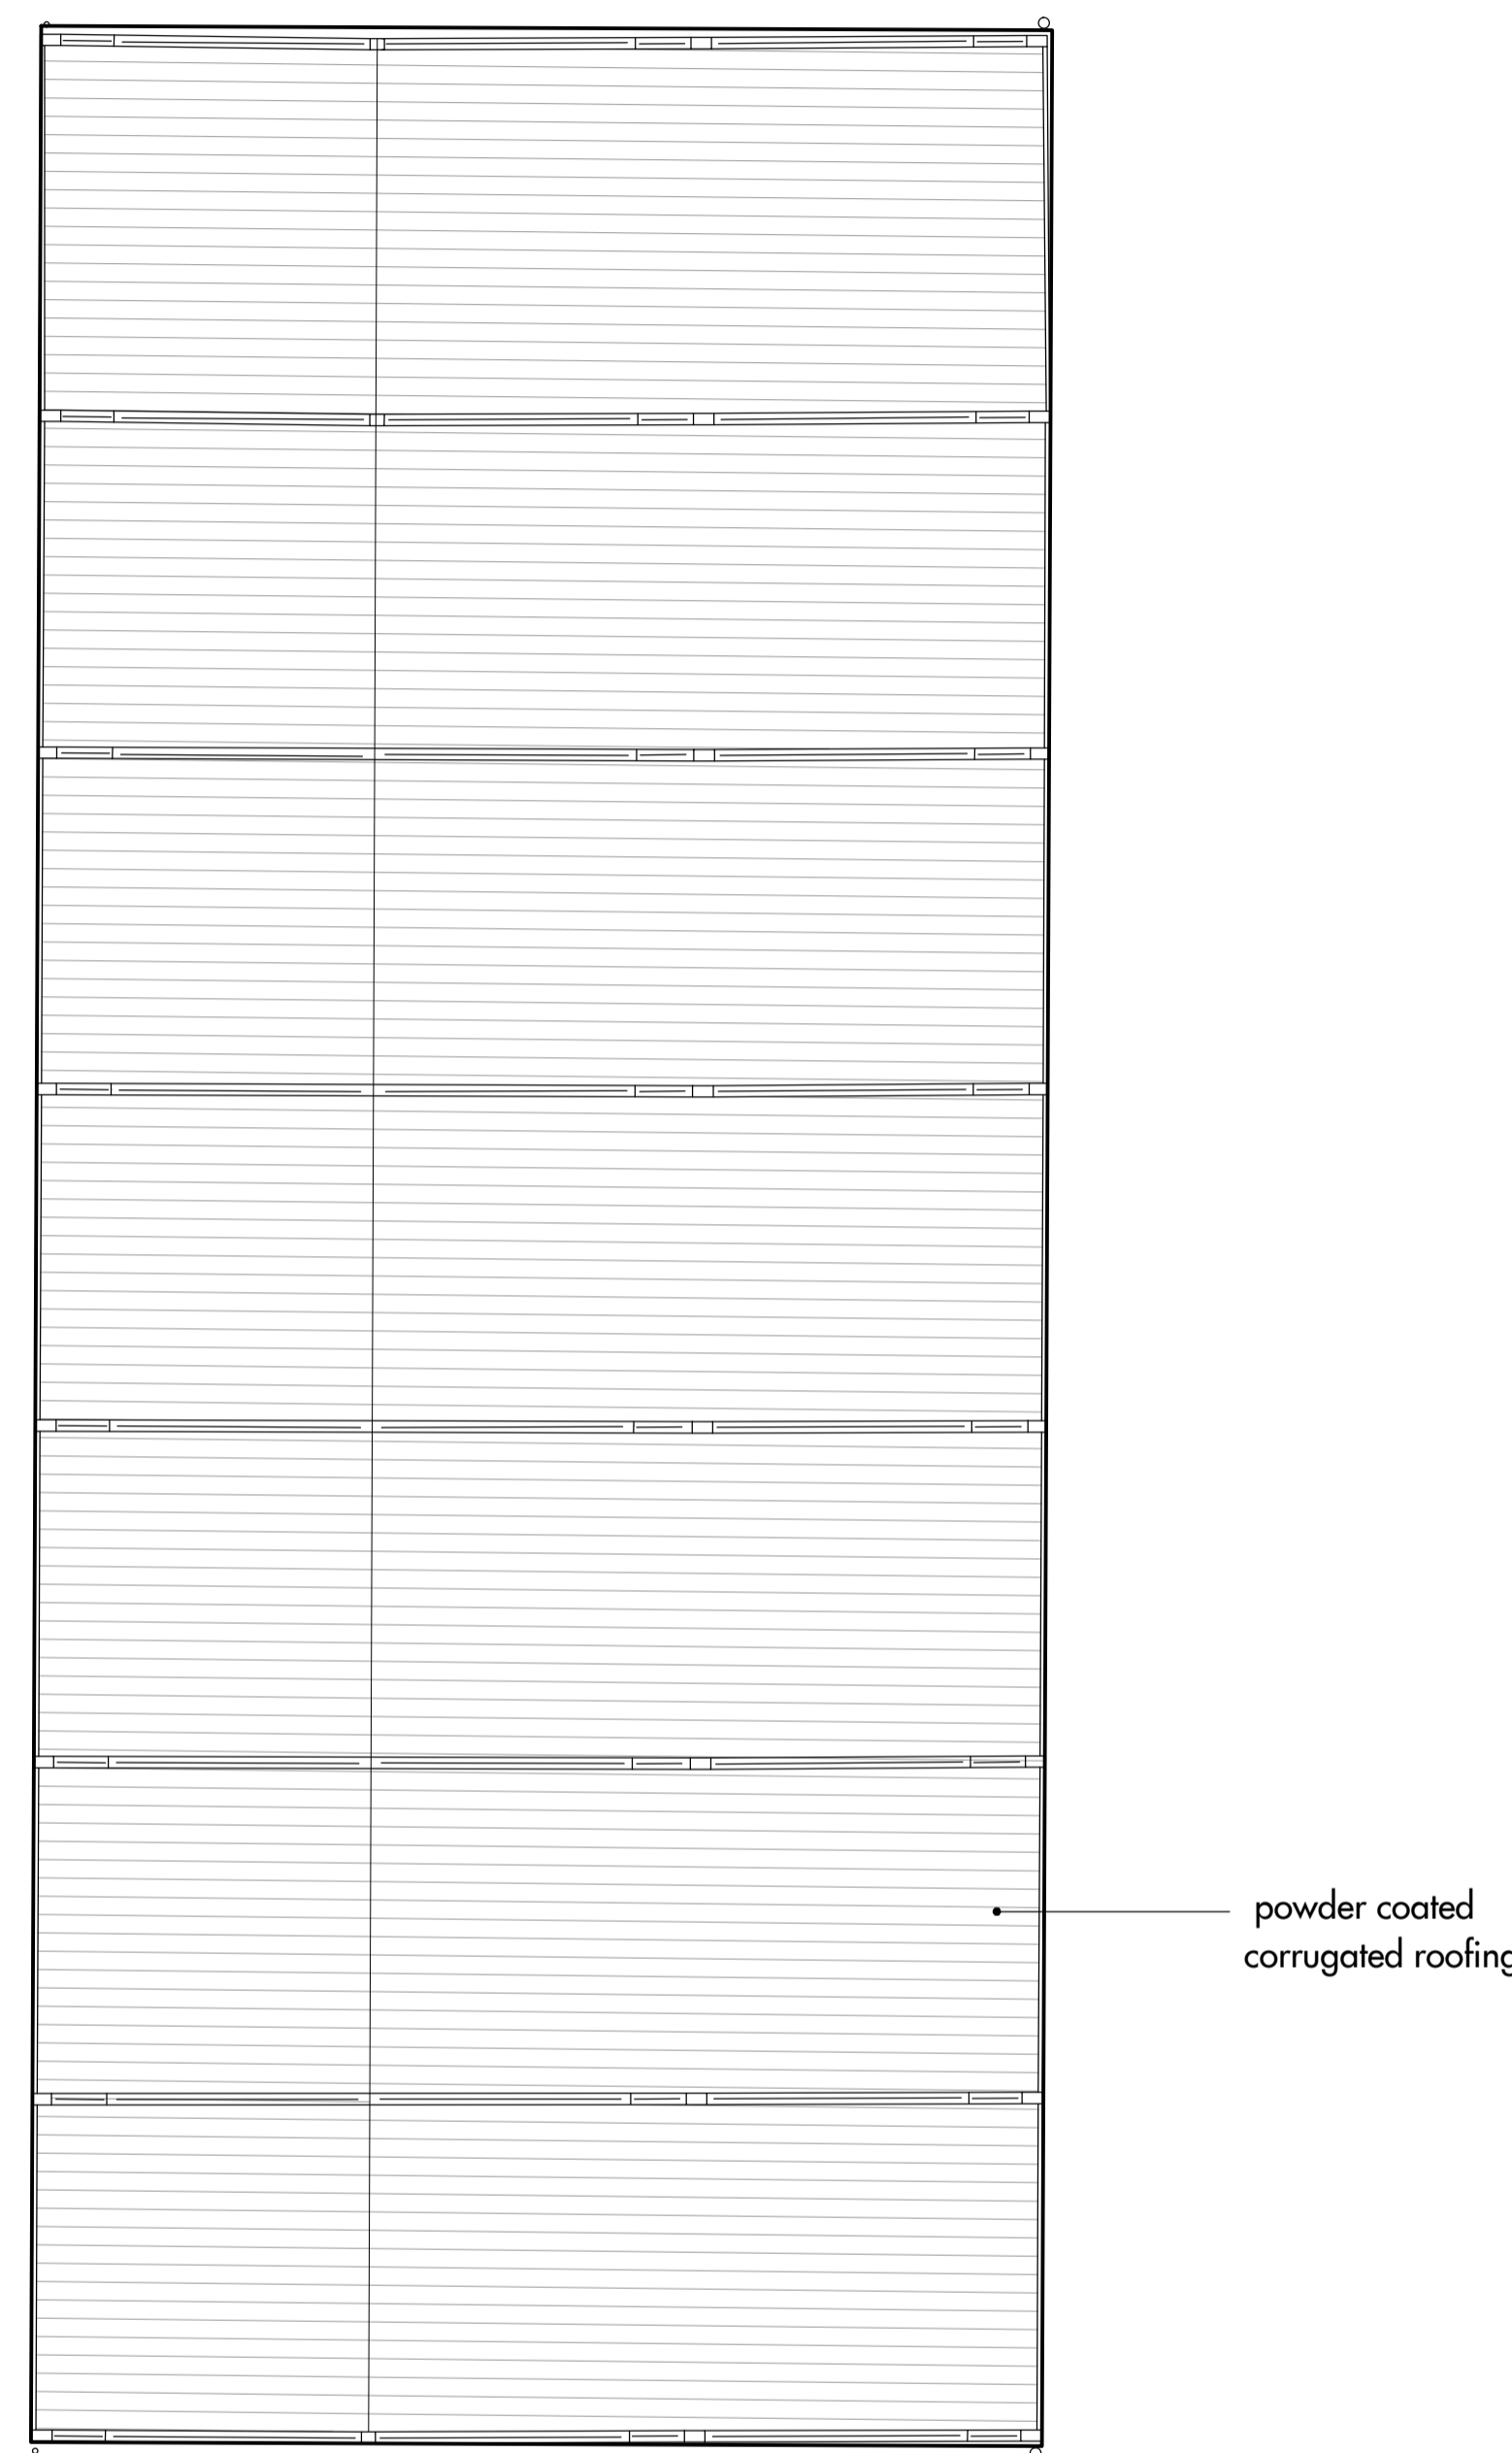

Proposed Roof Plan

 


scale 1:100

Notes

- 1. Drawing used for the status indicated only
- 2. All dimensions and setting out shall be checked and confirmed and any discrepancies to be reported to the Architect prior to commencement of any work
- 3. All work and materials to be in accordance with current statutory legislation, relevant codes of practice and British Standards
- 4. Drawing to be read in accordance with relevant consultants and sub-contractors drawings and specifications
- 5. This drawing is the property of Clear Architects Ltd and is not to be used in whole or in part without written consent

Key Plan

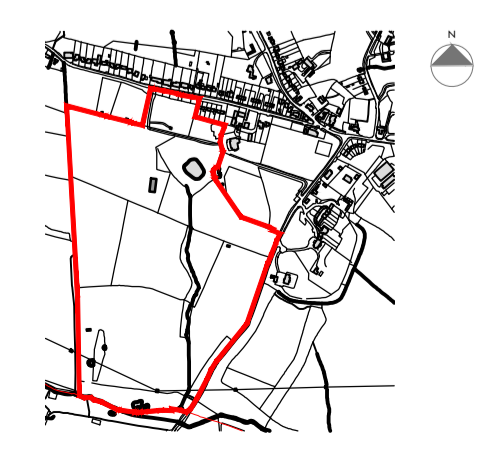

No Revision

-

Date

XX/XX/XX

Drawn By

JF

Checked By

AB

Project

The Pole Barn

Client

Private Client

Scale

1:100

Sheet

A1

Date

Feb-18

Title

Proposed Ground Floor and Roof Plan

Drawing Status

DRAFT

Drawing No.

316-PL-02

Drawn By

JF

Checked By

AB

Rev

-

clear.

The Studio
38 Church Hill
Loughton
Essex, IG10 1LA

Tel +44 (0)208 502 5585
www.cleararchitects.co.uk