



powder coated
corrugated metal roofing

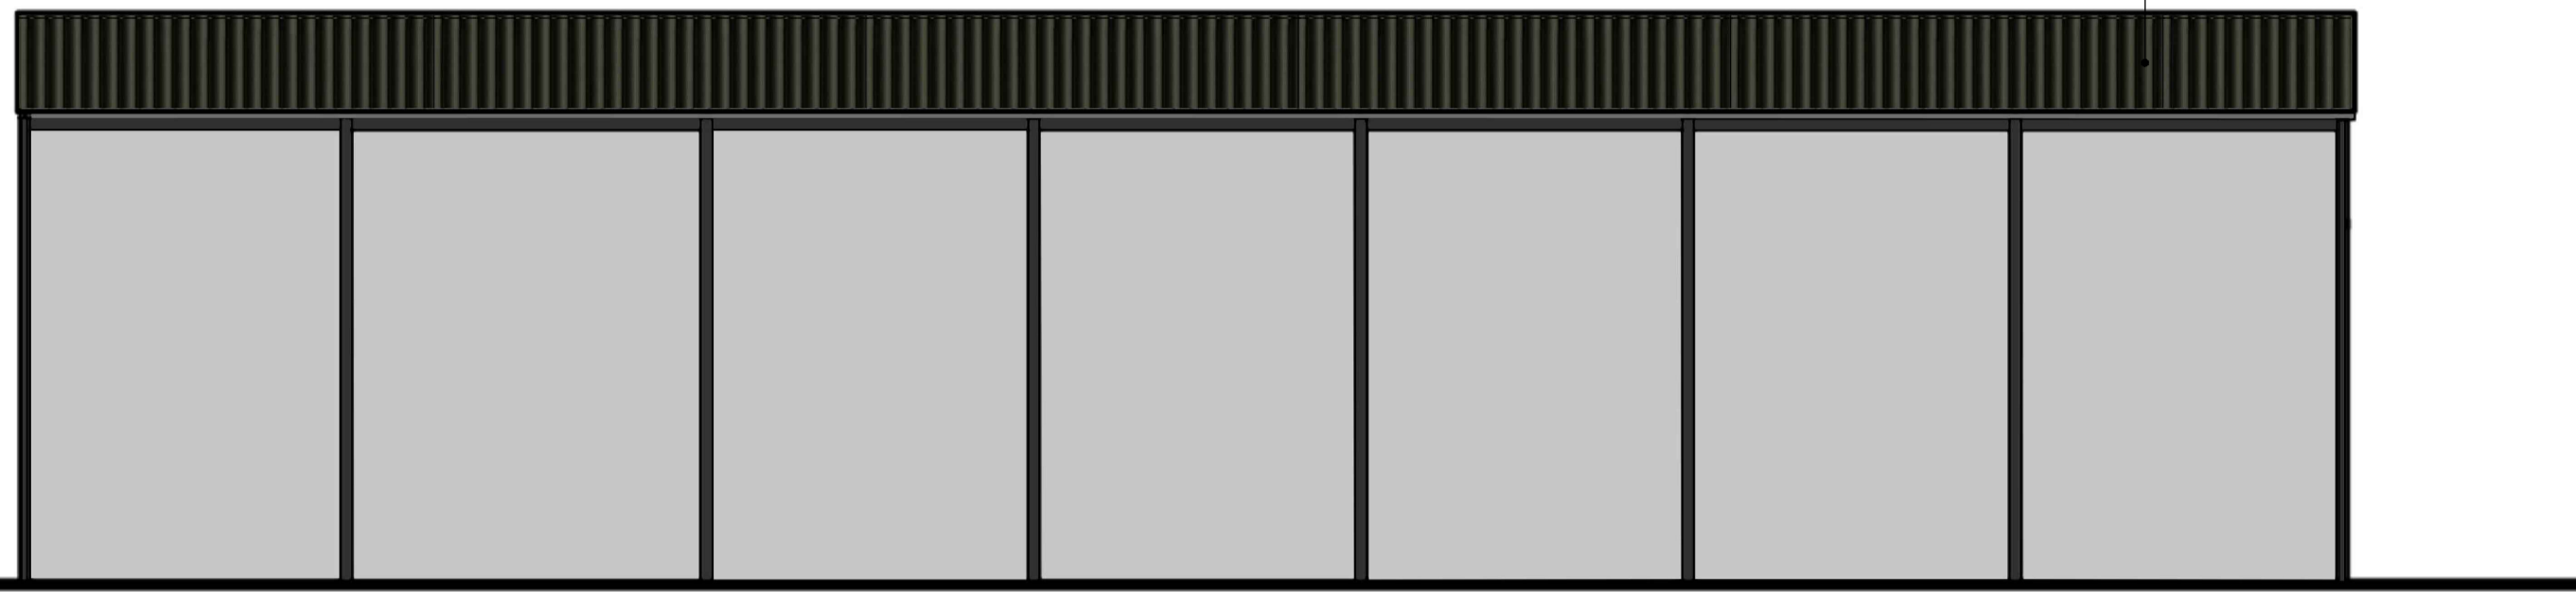

Proposed West Elevation

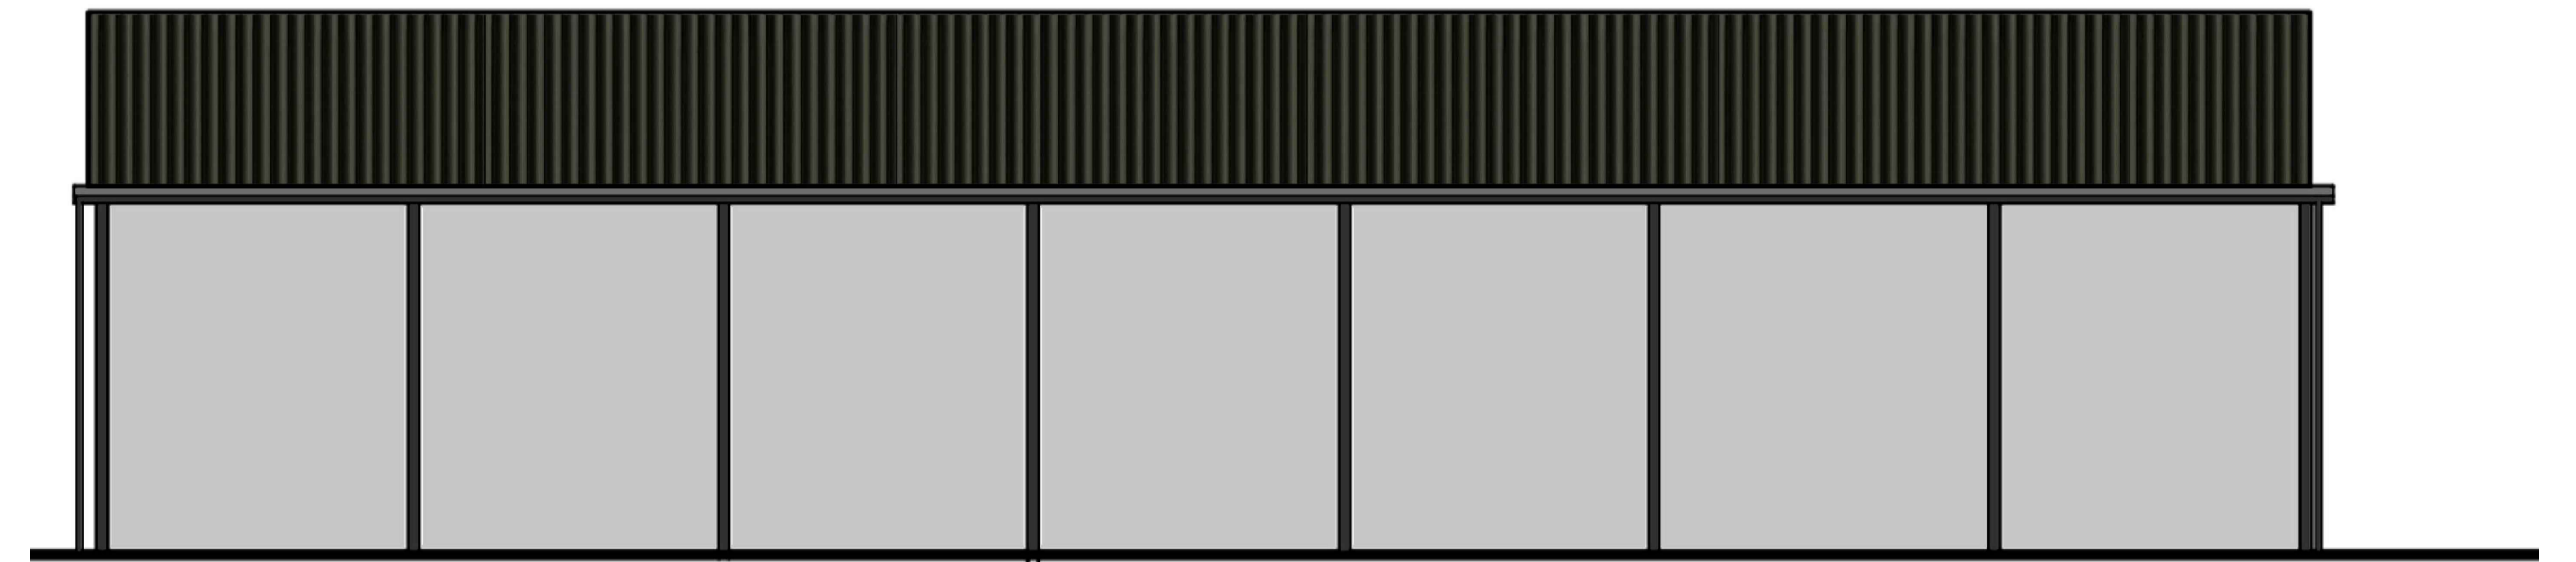

Proposed East Elevation

concrete interlocking panels




Proposed North Elevation

enclosed sides




Proposed South Elevation

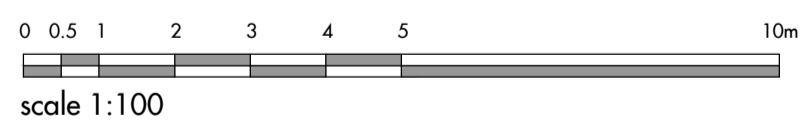

Notes

1. Drawing used for the status indicated only
2. All dimensions and setting out shall be checked and confirmed and any discrepancies to be reported to the Architect prior to commencement of any work
3. All work and materials to be in accordance with current statutory legislation, relevant codes of practice and British Standards
4. Drawing to be read in accordance with relevant consultants and sub-contractors drawings and specifications
5. This drawing is the property of Clear Architects Ltd and is not to be used in whole or in part without written consent

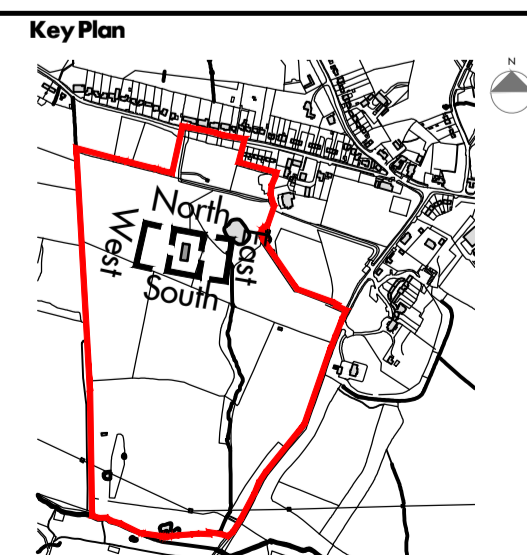

No Revision

-

Date

XX/XX/XX

Drawn By

JF

Checked By

AB

Project

The Pole Barn

Title

Proposed Elevations

Client

Private Client

Drawing Status

DRAFT

Drawn By

JF

Checked By

AB

Scale

1:100

Sheet

A1

Date

Feb-18

Drawing No.

324-PL-03

Rev

-

clear.

The Studio
38 Church Hill
Loughton
Essex, IG10 1LA

Tel +44 (0)208 502 5585
www.cleararchitects.co.uk