


DISCLAIMER
 This drawing has been based on record drawings and check surveys.
 Access to numerous areas has been limited or impossible.
 Any proposals or works to the centre should only be undertaken with a full measured survey and the layouts, dimensions and demises illustrated in this drawing should not be relied upon.
 Grid lines are based on columns which are located in the basement.
 Do not scale from this drawing. All dimensions to be verified on site. If there are any discrepancies please report back to the Architect.
 These drawings have been prepared for the purposes of information only.

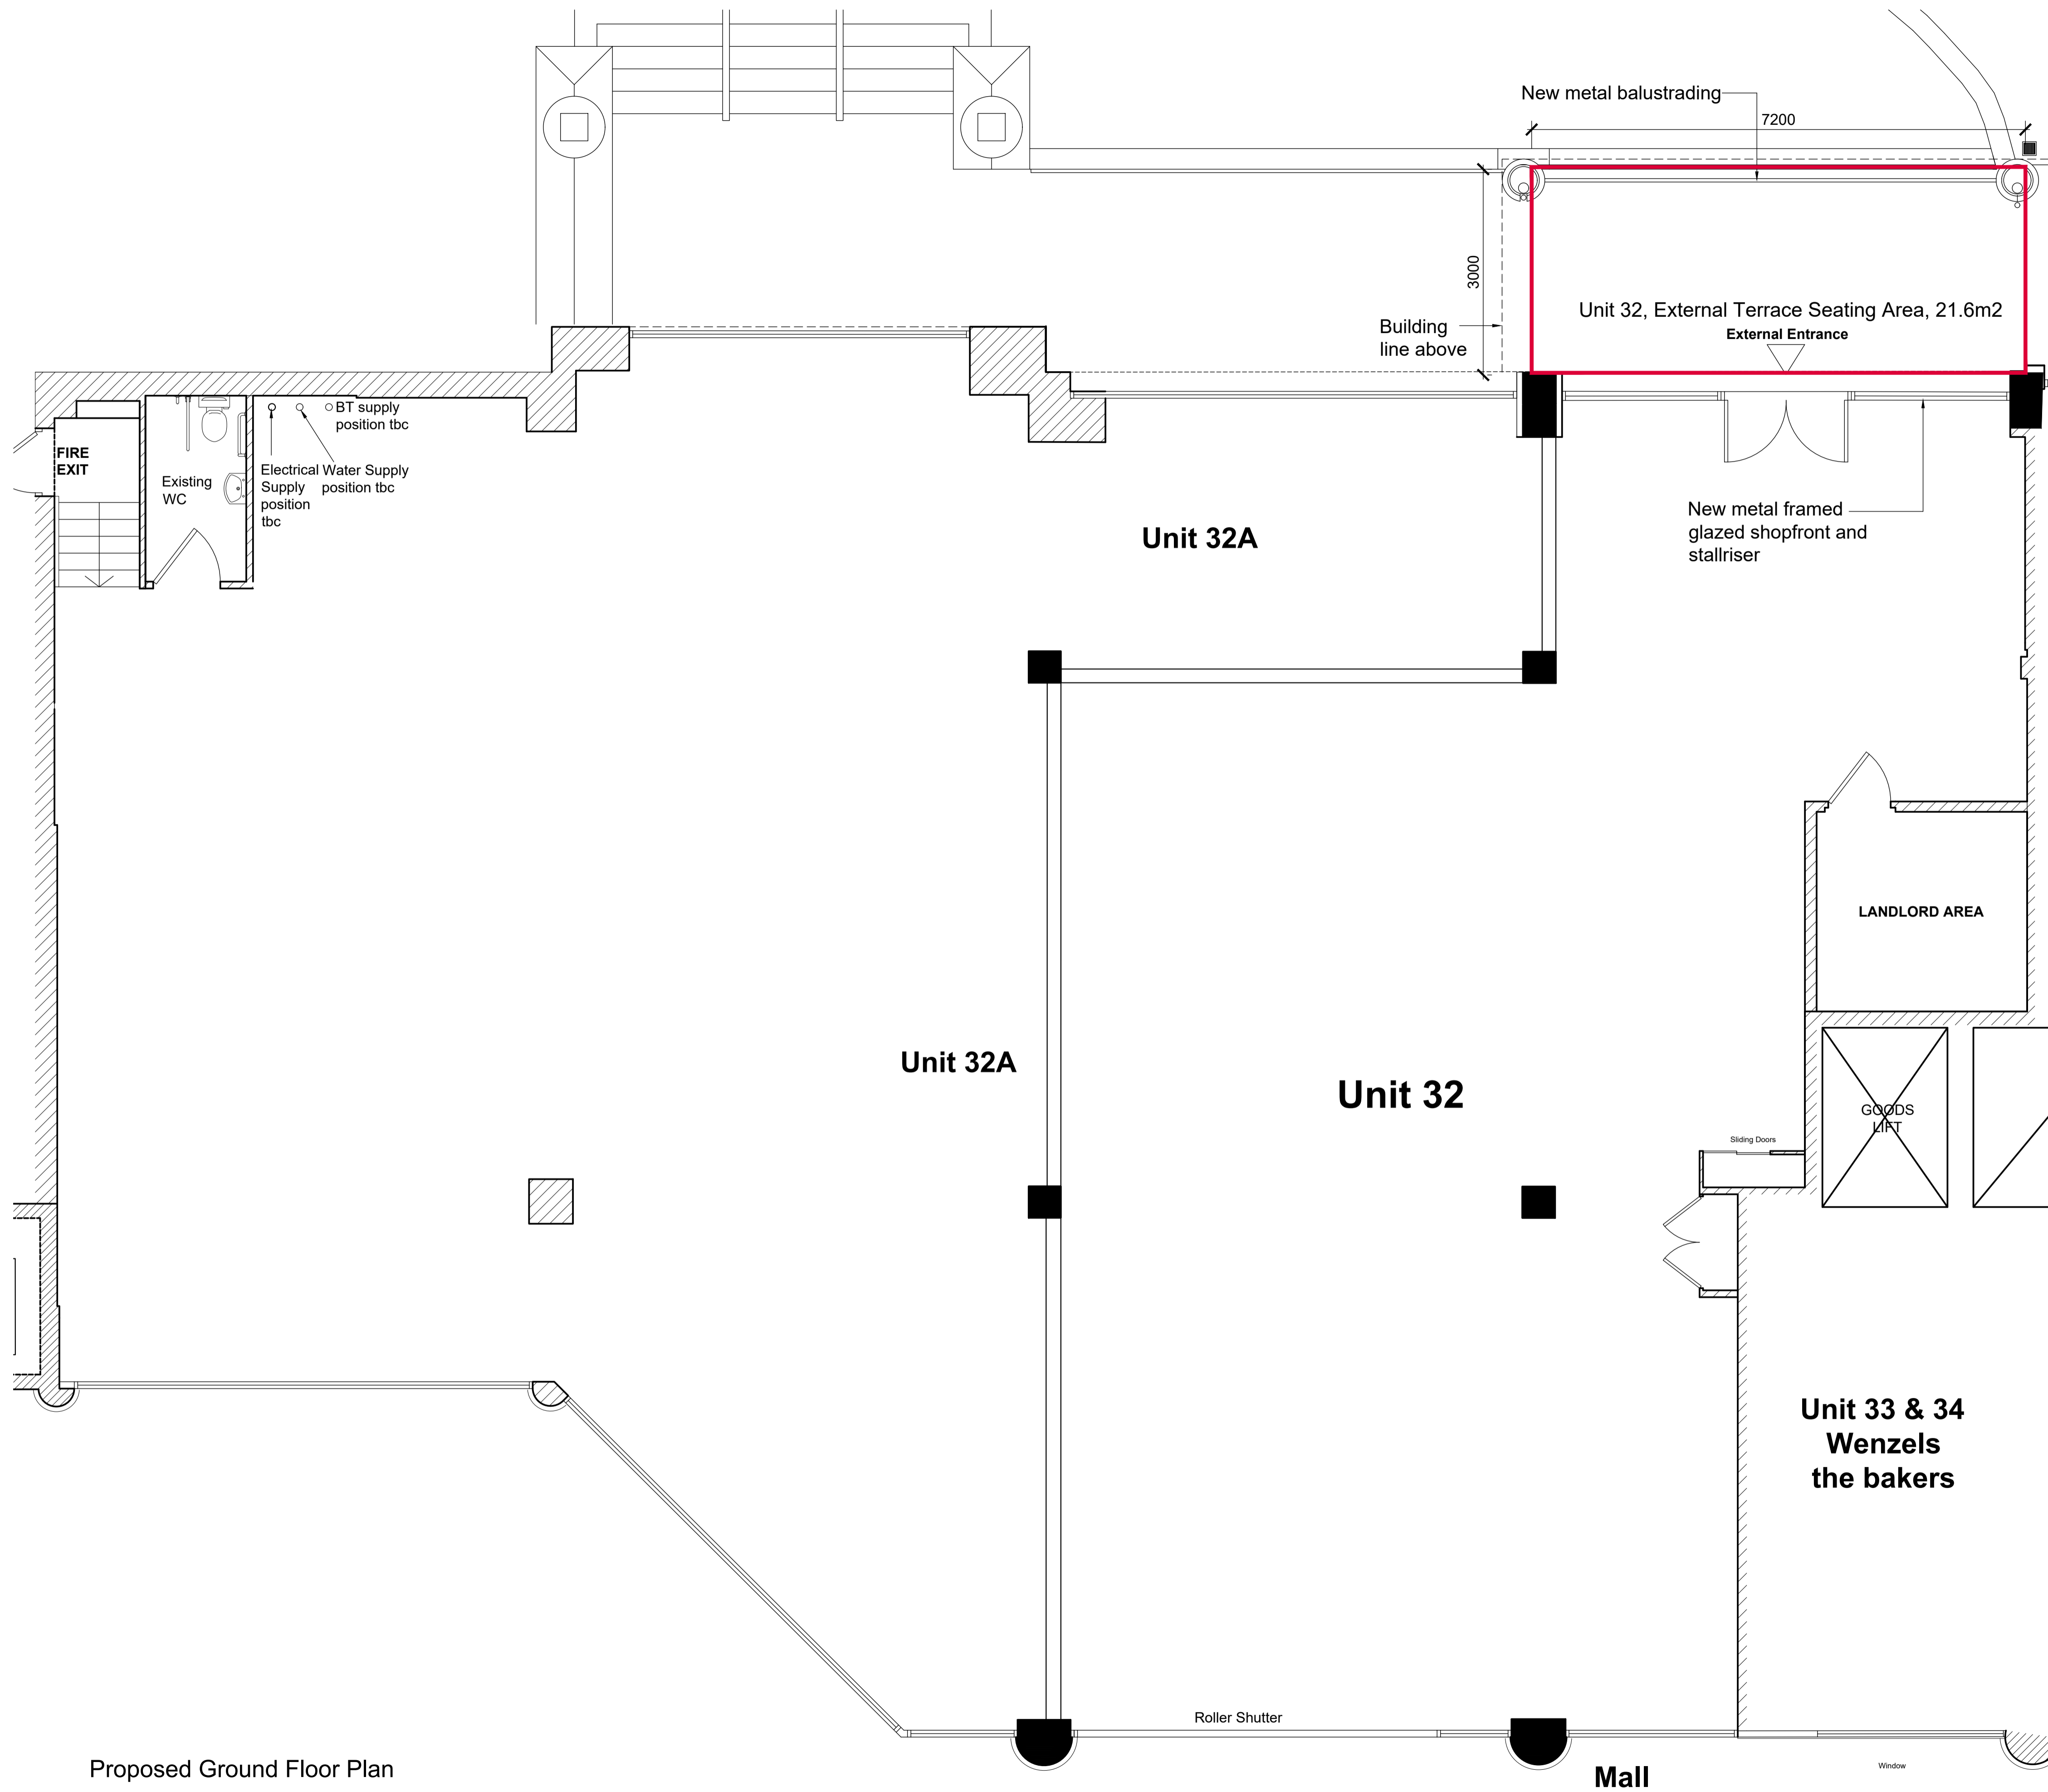

Proposed Ground Floor Plan

SCALE 0m 1m 2m 3m 4m 5m
 1:50

REV DATE/BY DESCRIPTION

PRELIMINARY

BELL ASSOCIATES
 ARCHITECTS/DESIGNERS

CLIENT
 Delancey

PROJECT
 Unit 32, The Howard Centre
 Howardsgate
 Welwyn Garden City, AL8 6HA

DRAWING
 Proposed
 Ground Floor Plan

Planning
 DRAWING NUMBER
 325-002-213

DATE
 25.04.24

SCALE
 1:50

PAPER SIZE
 A1

DRAWN
 ADW

CHECKED
 AJB

E design@bellassociates.co.uk
 T 020 8689 4696
 W www.bellassociates.co.uk

Milgrove House, 77 Farleigh Road, Wokingham,
 Surrey, CR6 9EJ

Bell Associates is a trading name of Bell Associates Architects Ltd, a limited company registered in England and Wales.
 UK registered number 05328577. When registered office is at 201 North, High Park House 1, 11 Highbury Road, Highbury,
 London N5 2JG.
 All dimensions to be verified on site.
 Unauthorised reproduction of information herein is strictly forbidden. © 2024