

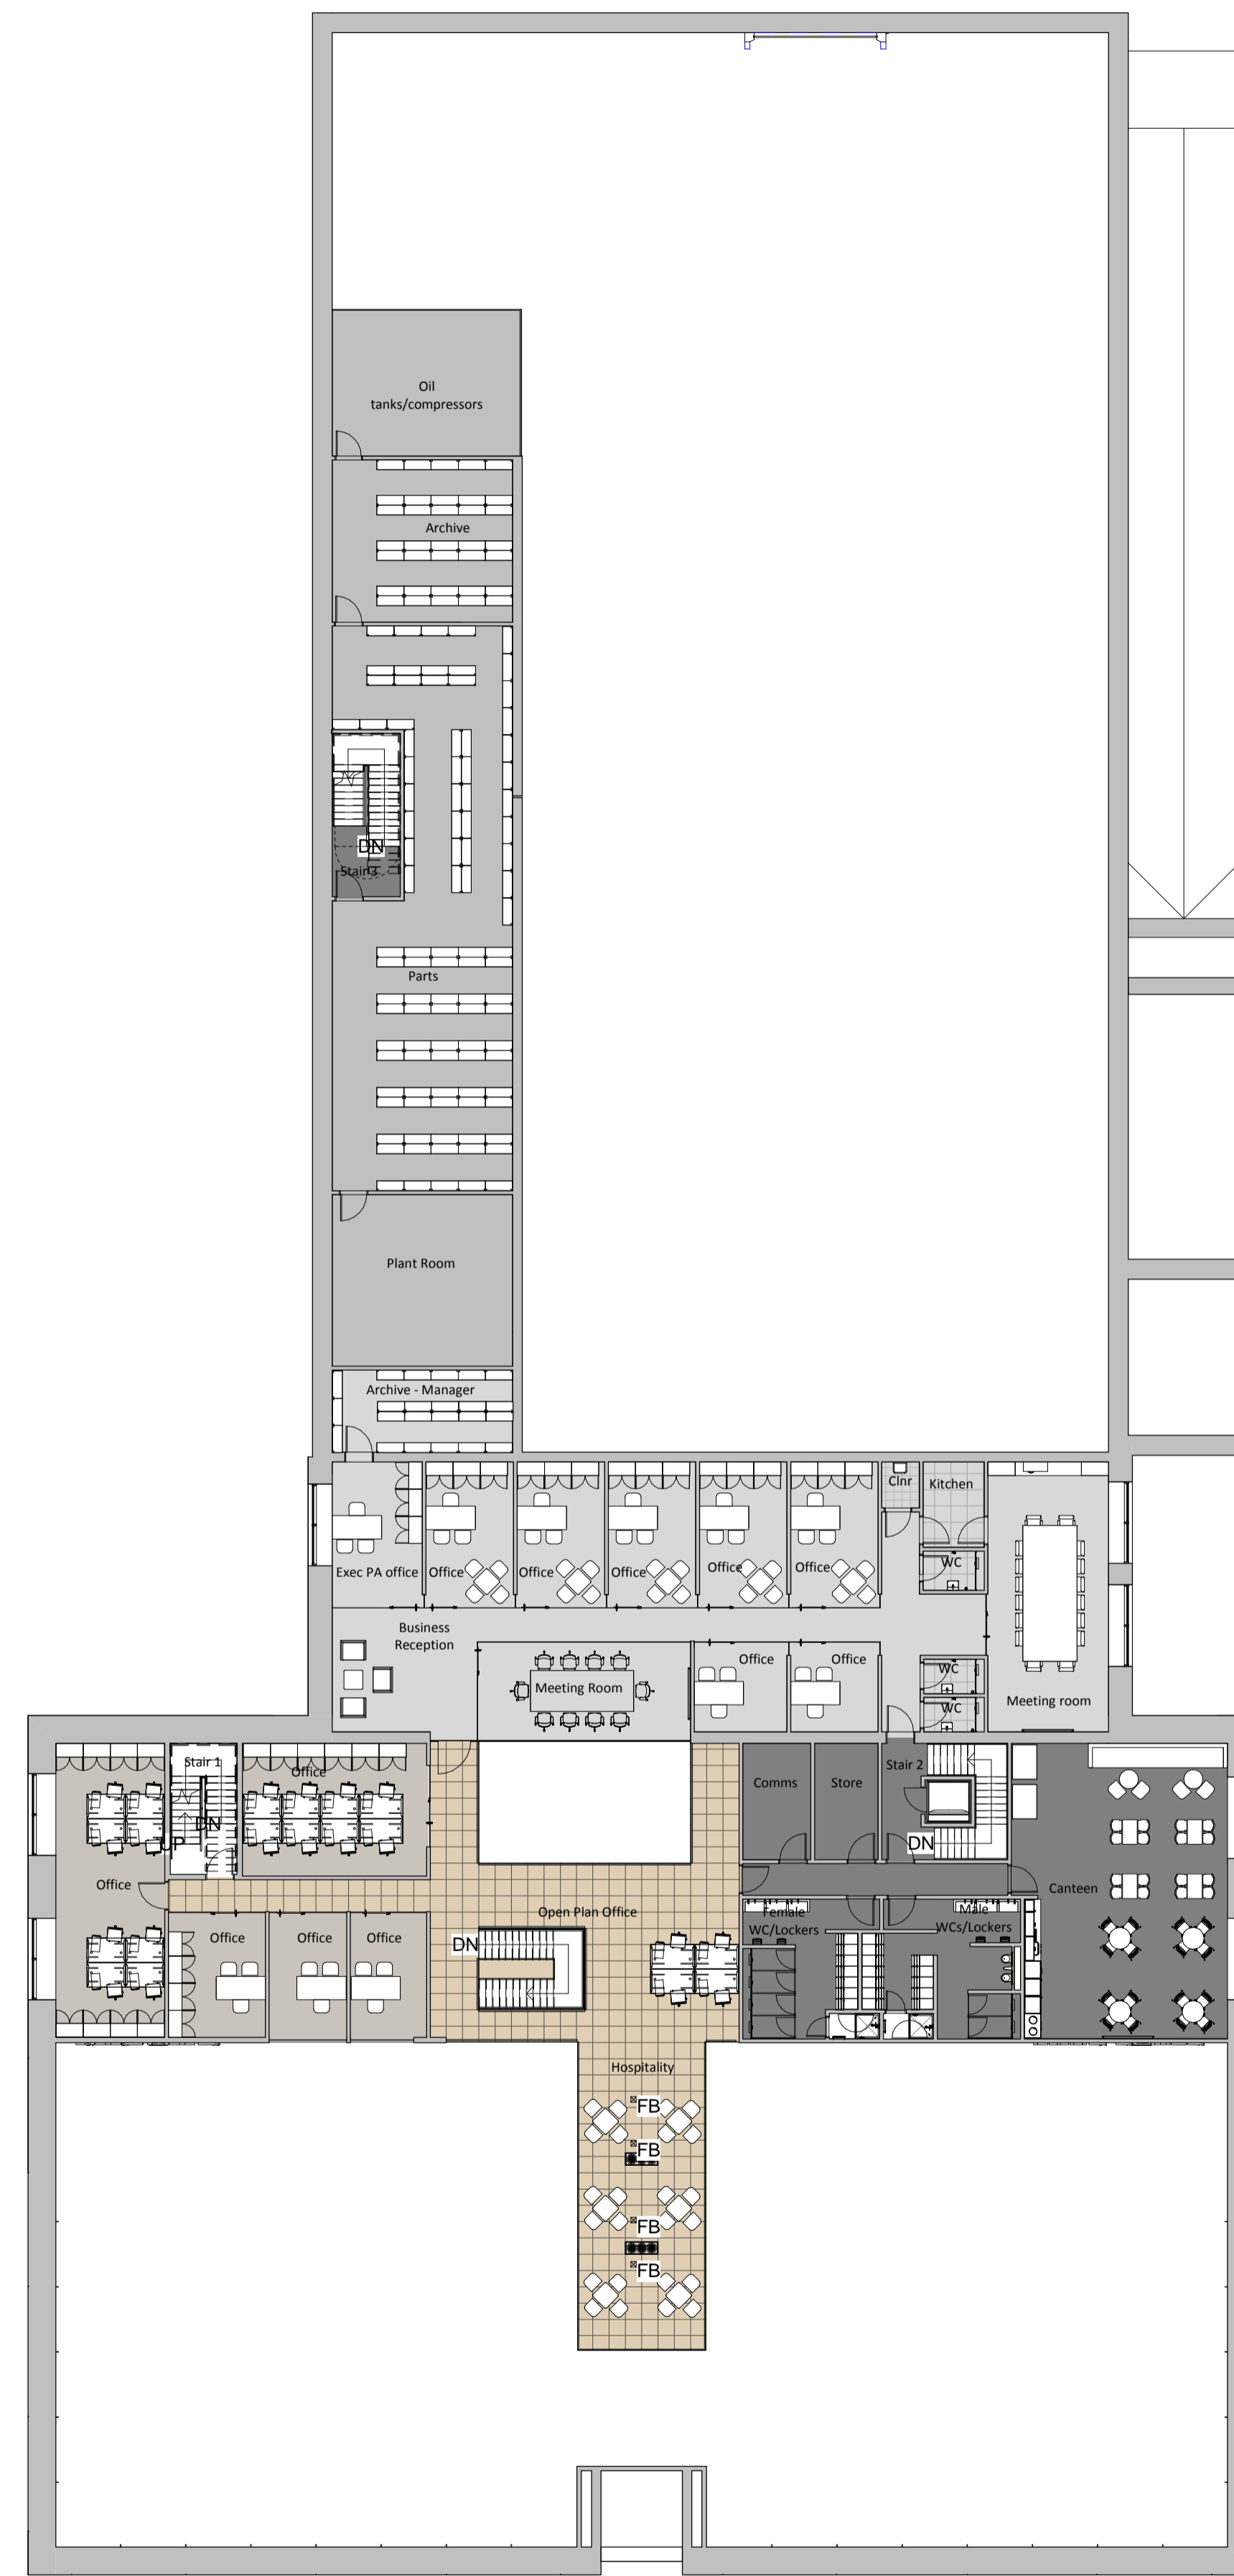


**JLR Ground Floor Plan**  
1 : 200

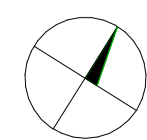

**JLR First Floor Plan**  
1 : 200

 

## Grange Multi-Brand Hatfield

Drawing title	Status, Drawing number & revision	Amendments
JLR Proposed Ground & First Floor Plans	3280/ 040 E	Head Office Area reconfigured
Drawn by	Checked by	Date
HR	JA	15/09/2017
		16:09:02
	As indicated	PLANNING

**SRA** | ARCHITECTS