




Aston Martin GF Plan
1 : 200

McLaren GF Plan





Aston Martin Roof Plan
1 : 200

McLaren Roof Plan

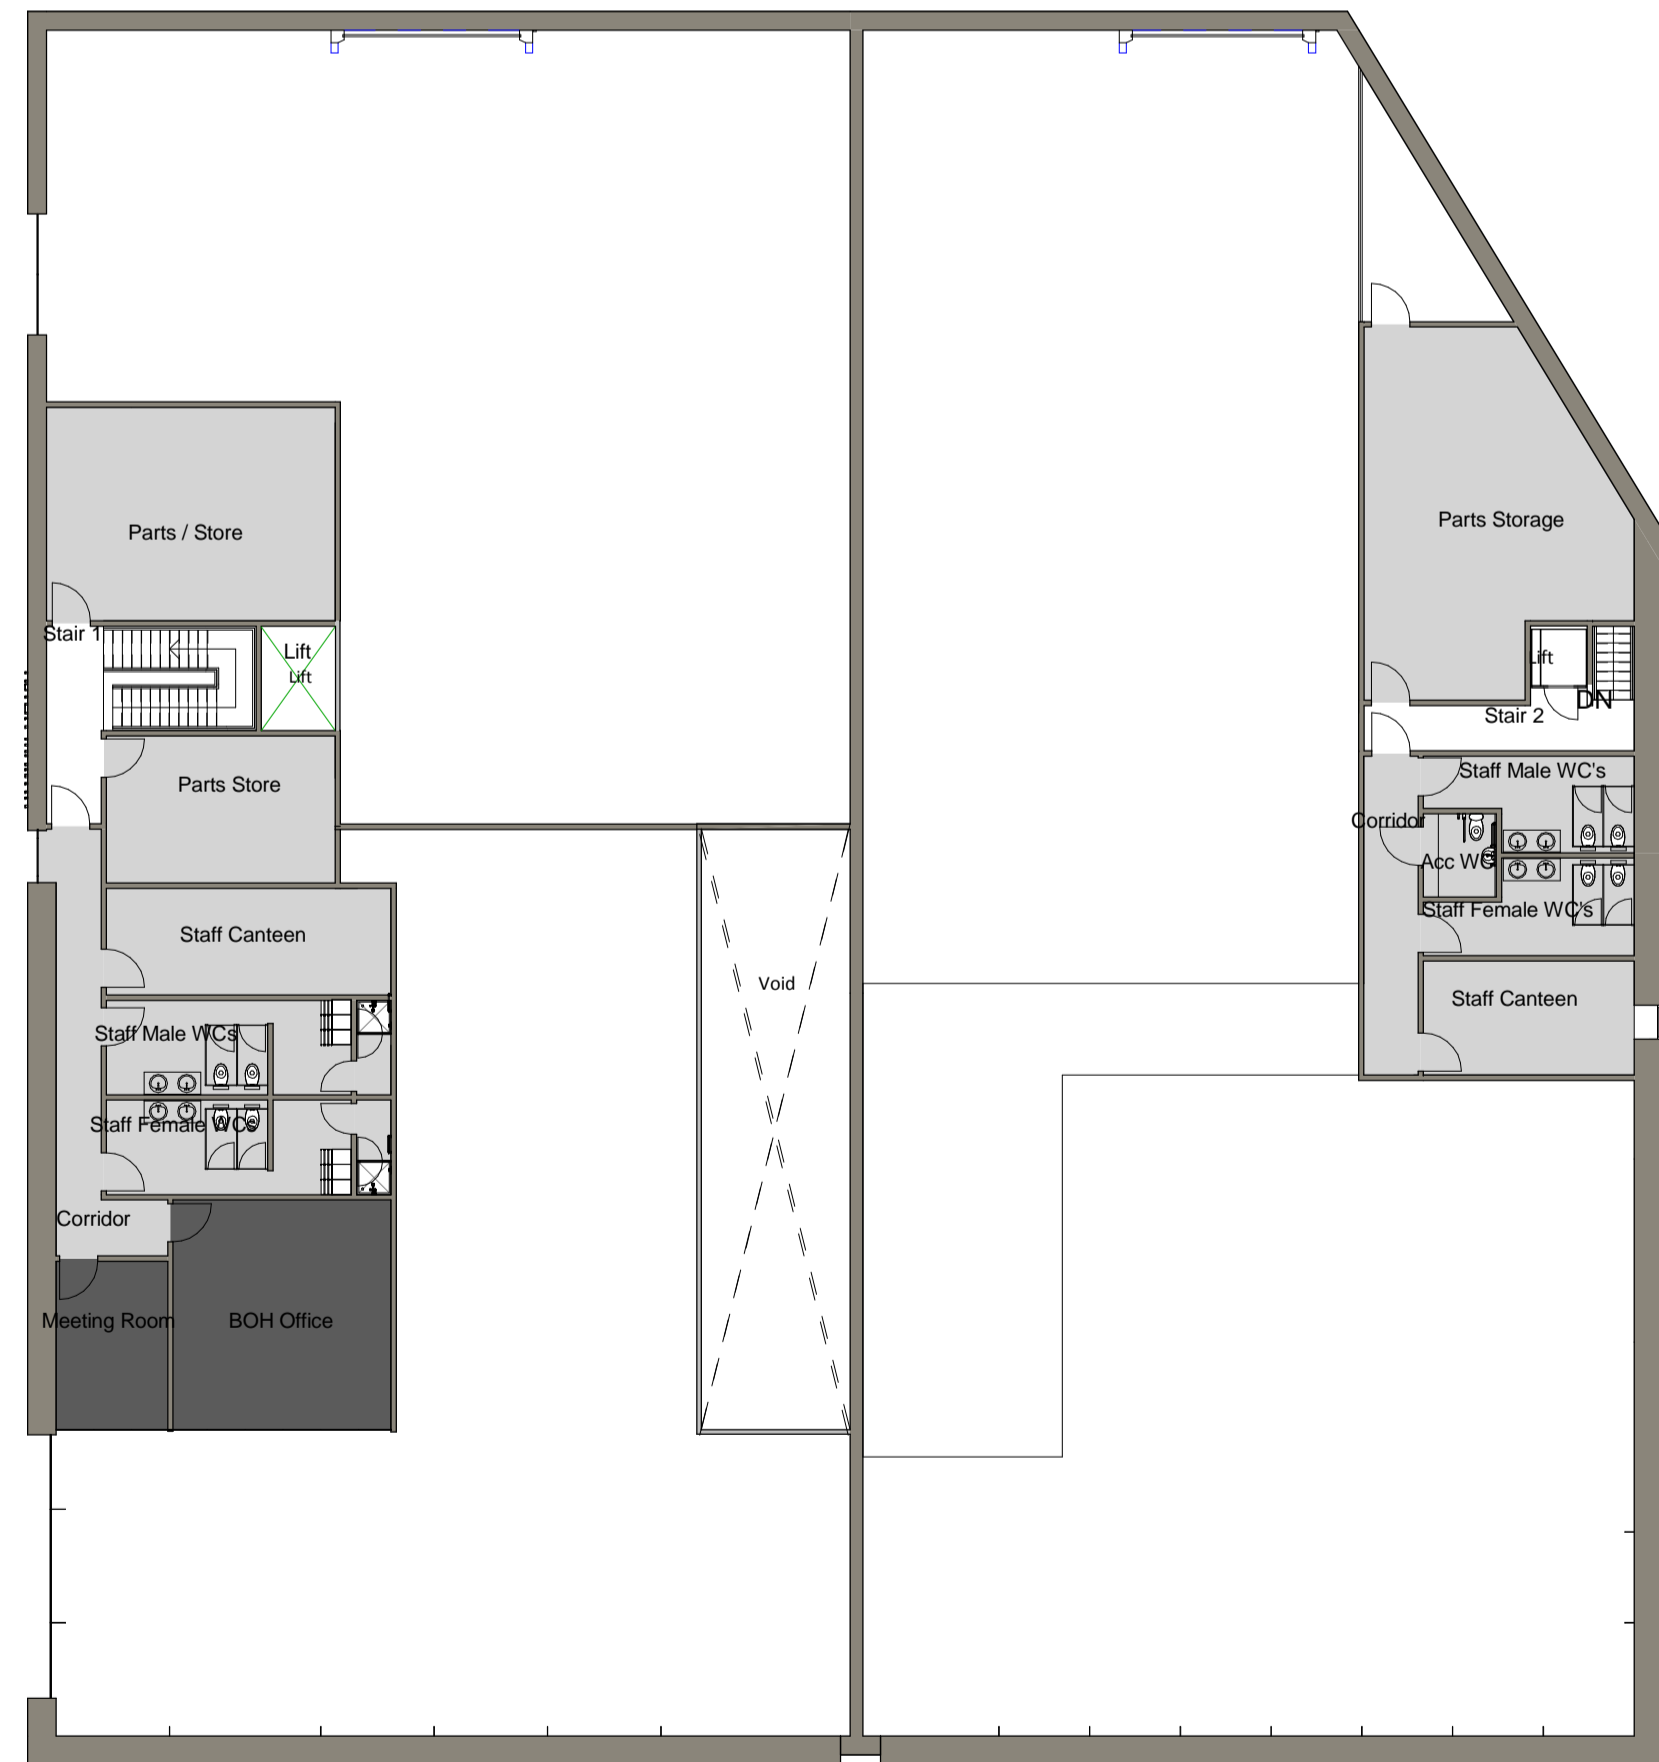

Aston Martin FF Plan
1 : 200

McLaren FF Plan

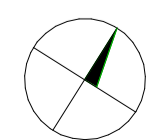 

Grange Multi-Brand Hatfield

Drawing title	Status, Drawing number & revision	Amendments
Aston Martin & McLaren Proposed Plans	3280/ 060	
Drawn By HR	Checked by JA	Date 15/09/2017 16:12:15
	A1 Scale As indicated	A3 Scale PLANNING

SRA | ARCHITECTS